


THIS DRAWING IS THE PROPERTY OF RRS DESIGNS
- COPYING / REDISTRIBUTION BY CONSENT ONLY

Metric Scale 1:50	0	1m	2m	3m	4m	5m

NOTES

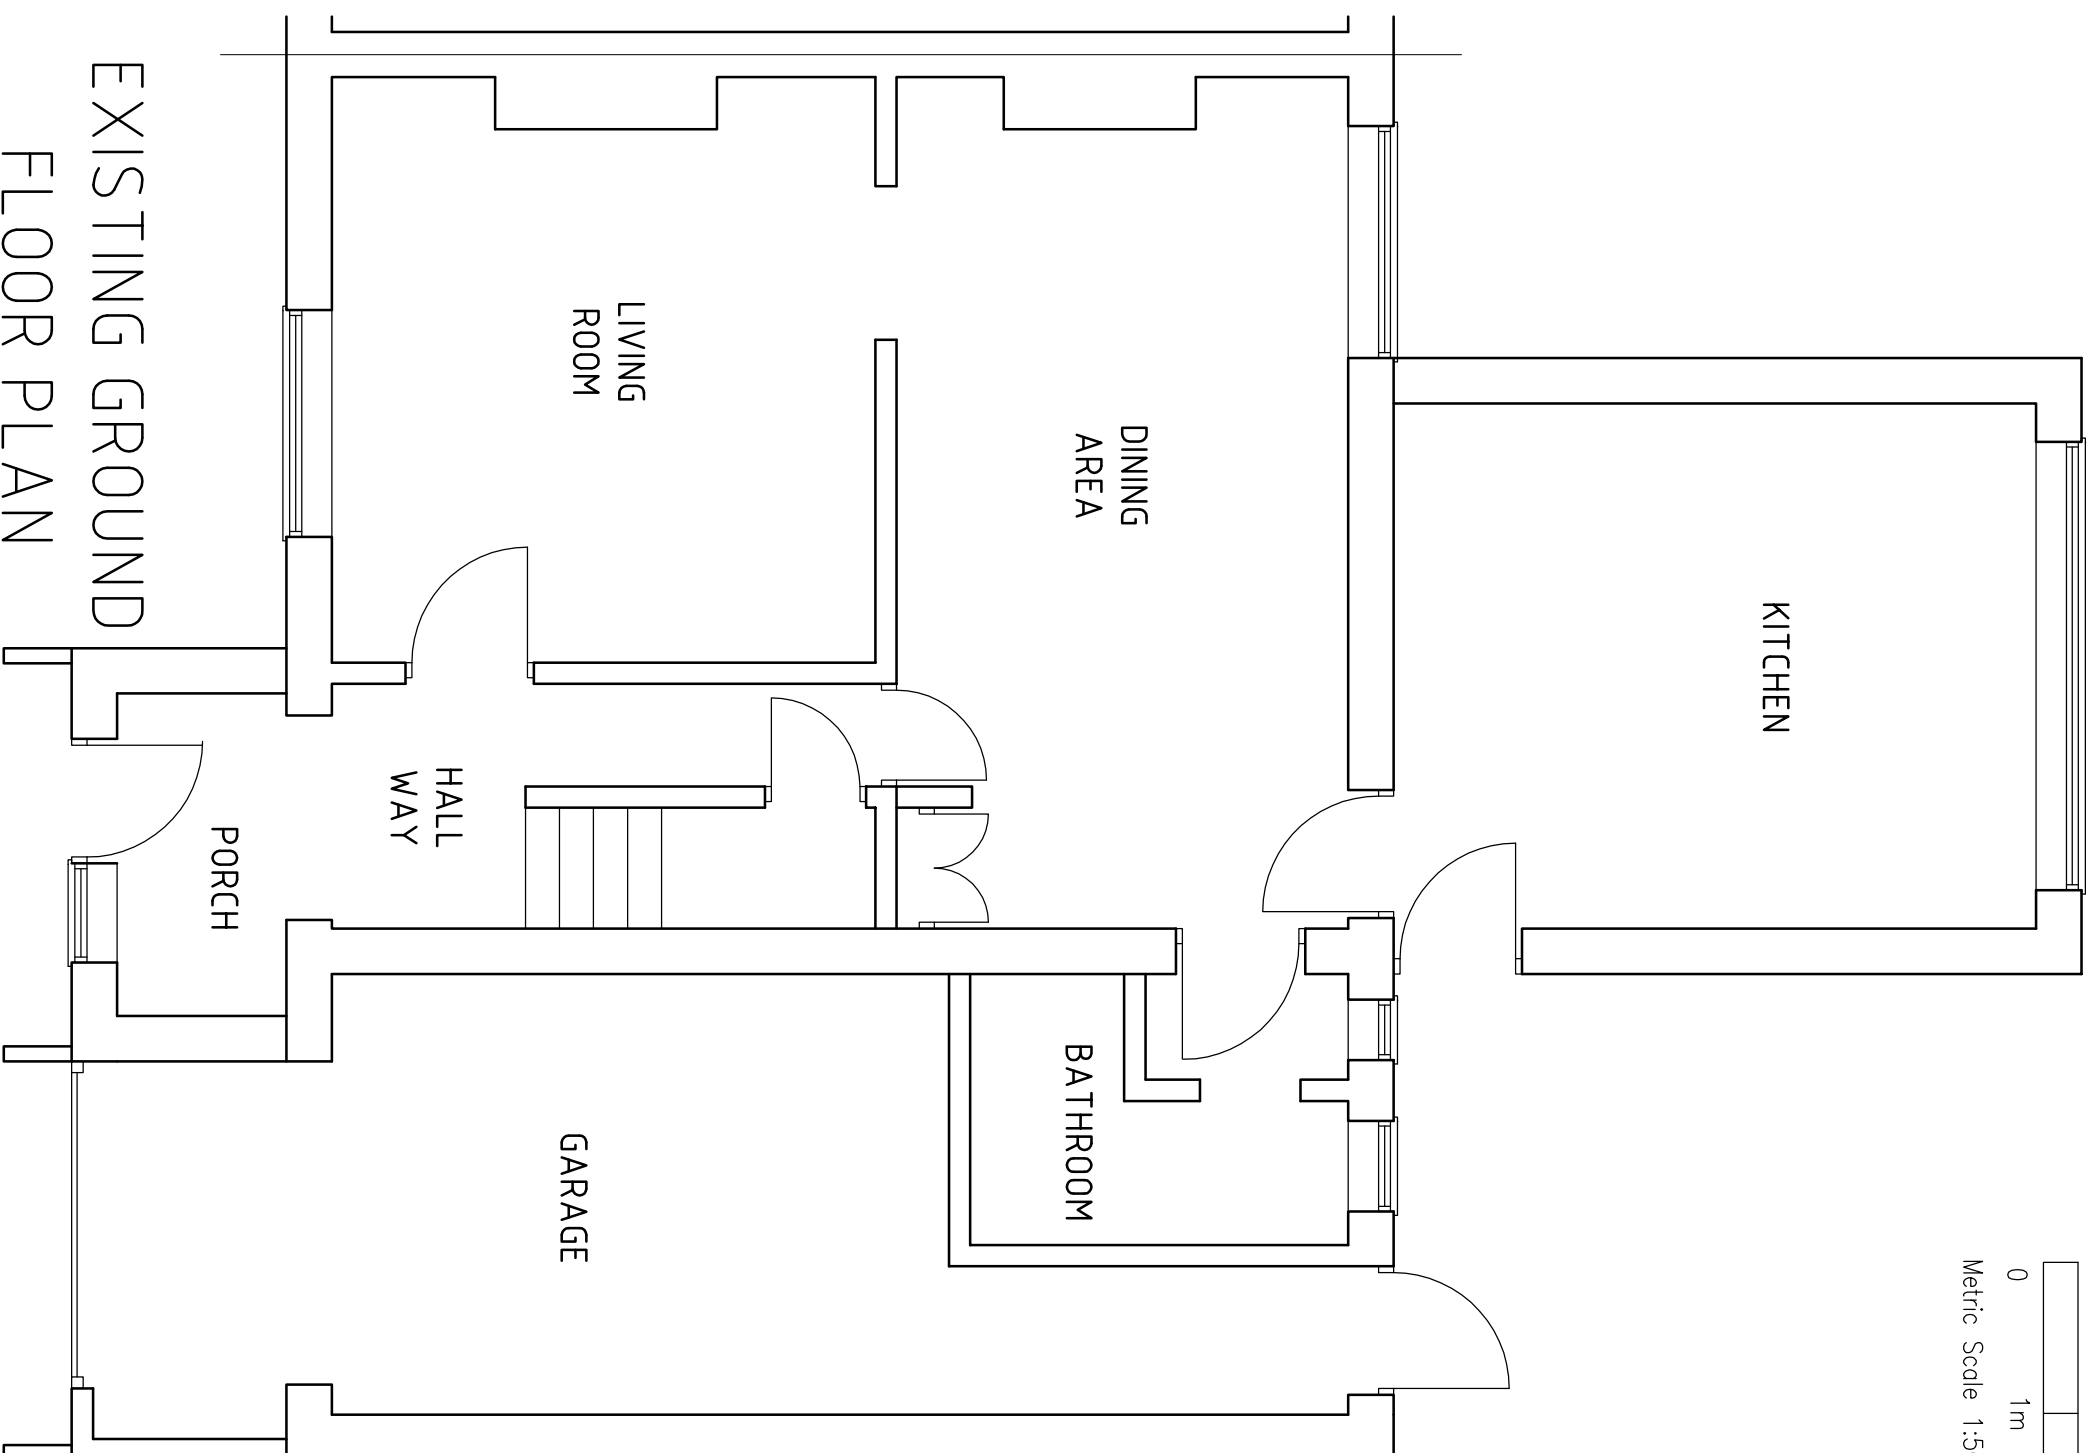

A	-	-
Rev	Date	Amendment

PROJECT
96 LODDON BRIDGE ROAD
WOODLEY
RG5 4AN

TITLE

EXISTING GROUND
FLOOR PLAN

RRS Designs
Architectural & Planning Services

Mobile- 079643926643
Email- amar@rrsdesigns.co.uk
Website- www.rrsdesigns.co.uk

DRAWN		SCALE @ A3	
AS			
DATE		1:50	
JAN 25			
DRAWING NO.		REV.	
AS03724-01			