




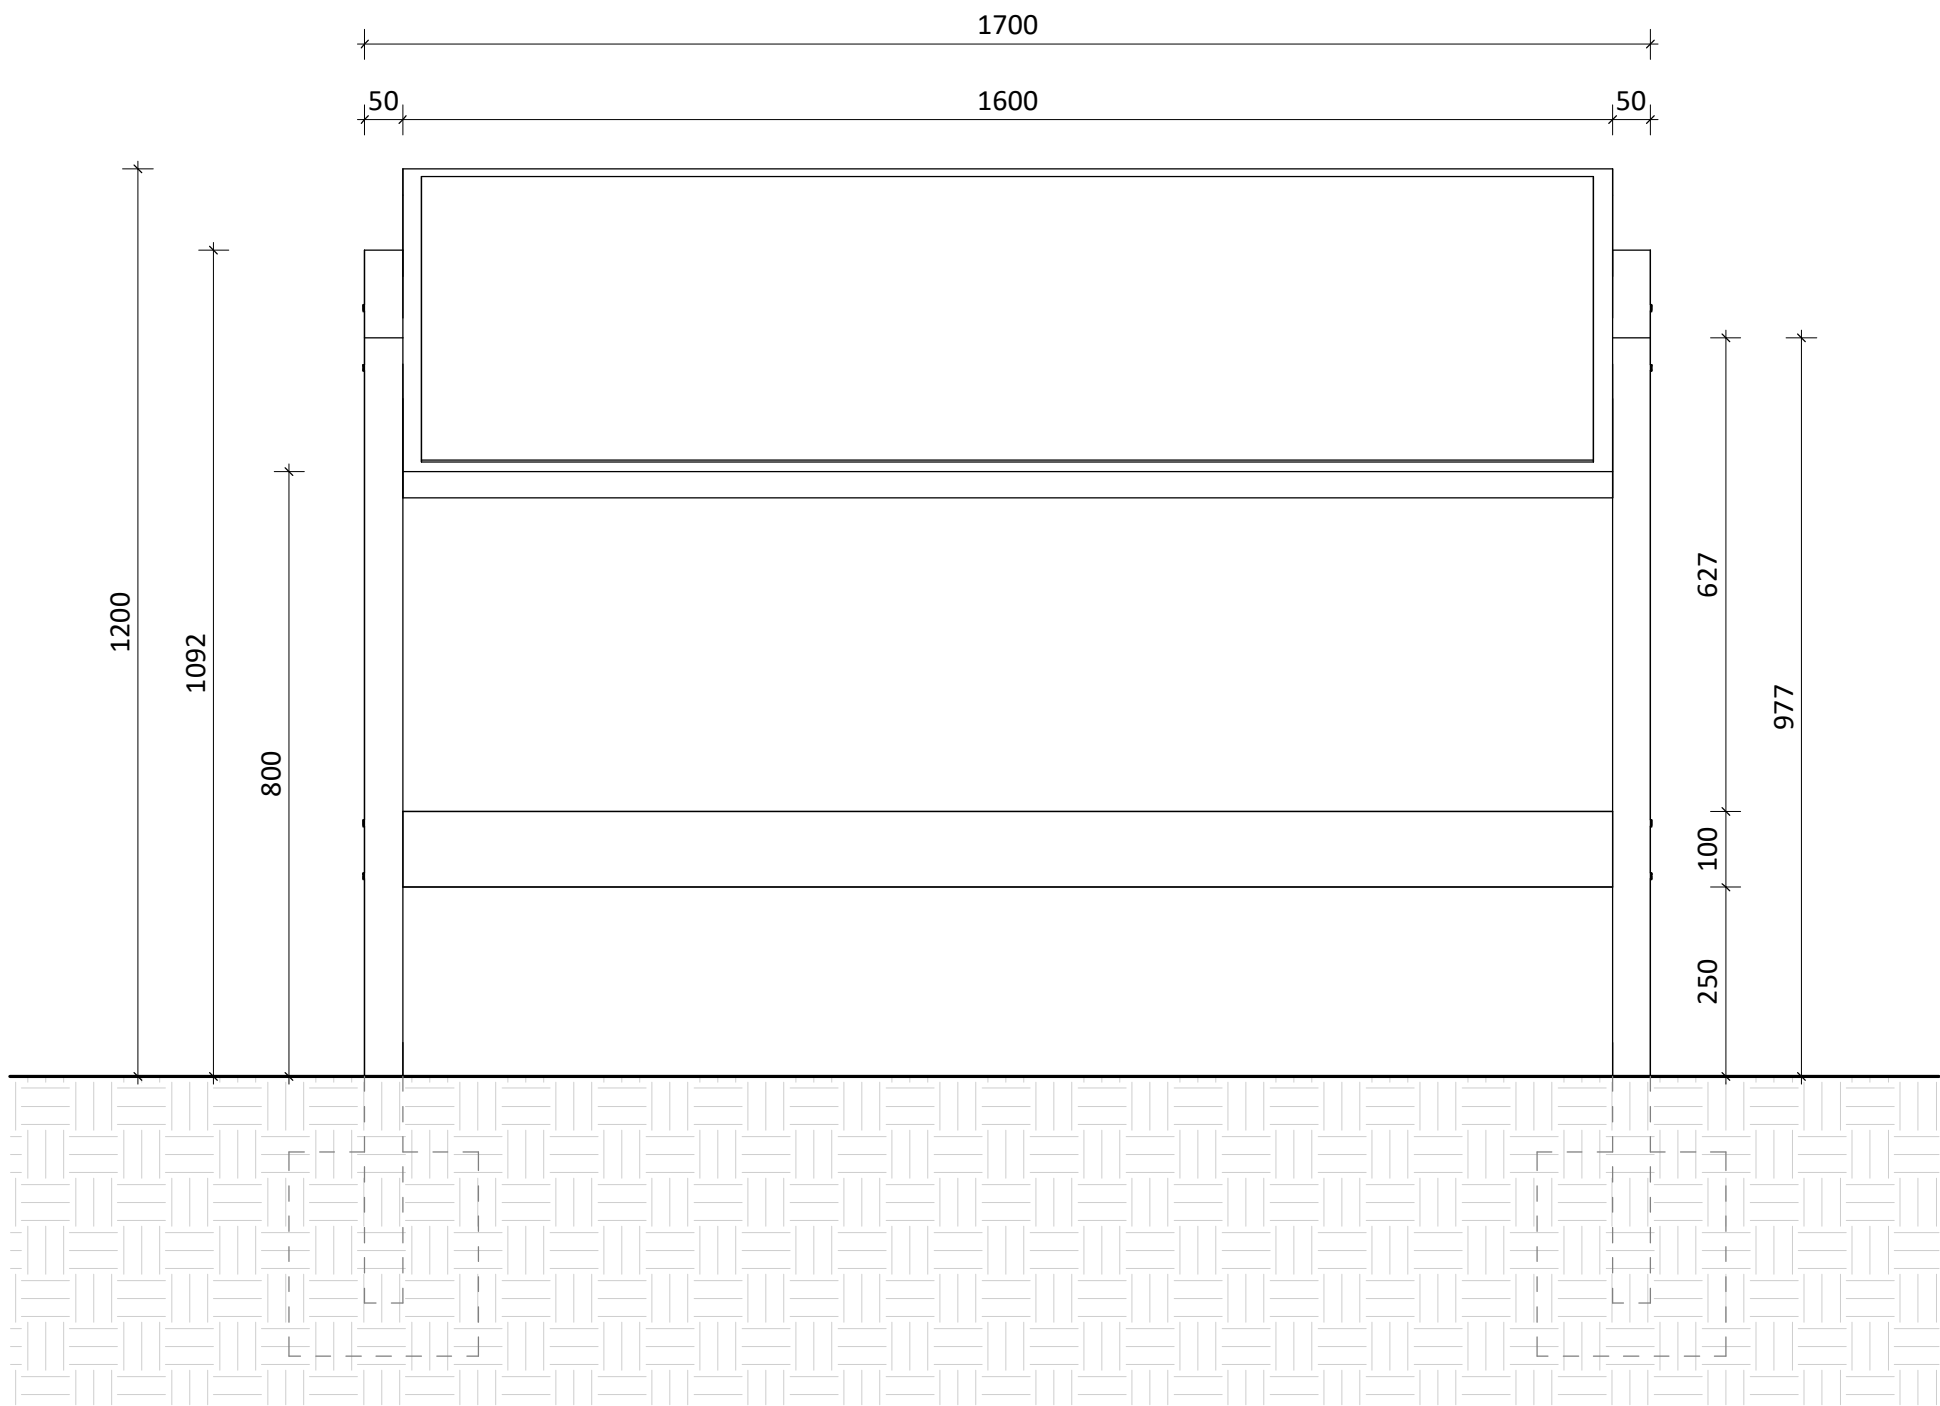

FRONT ELEVATION
1:10

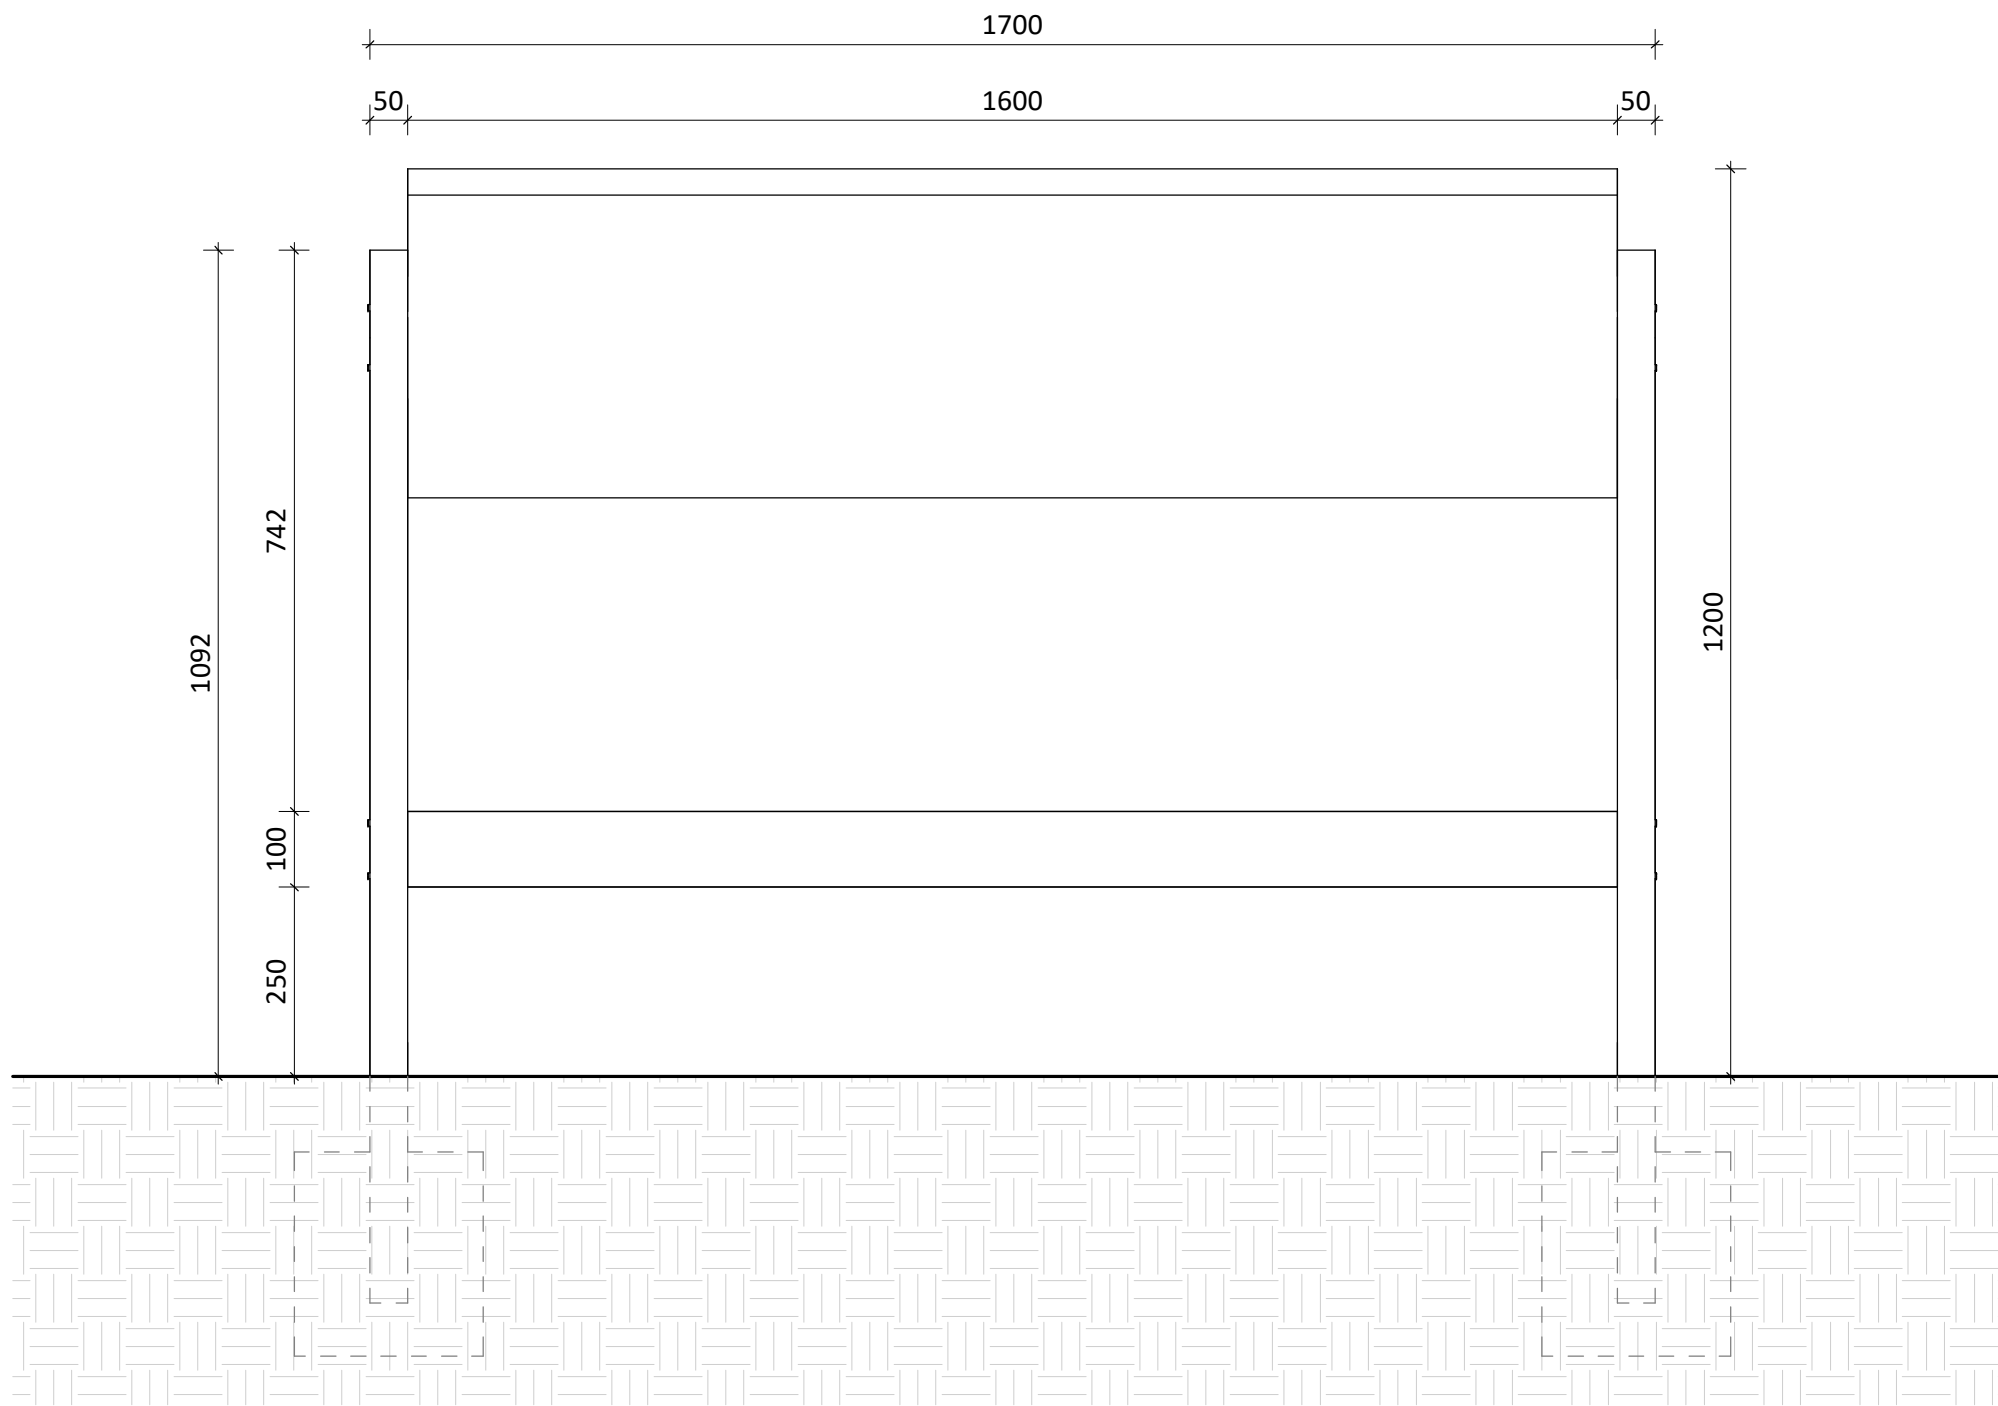

REAR ELEVATION
1:10

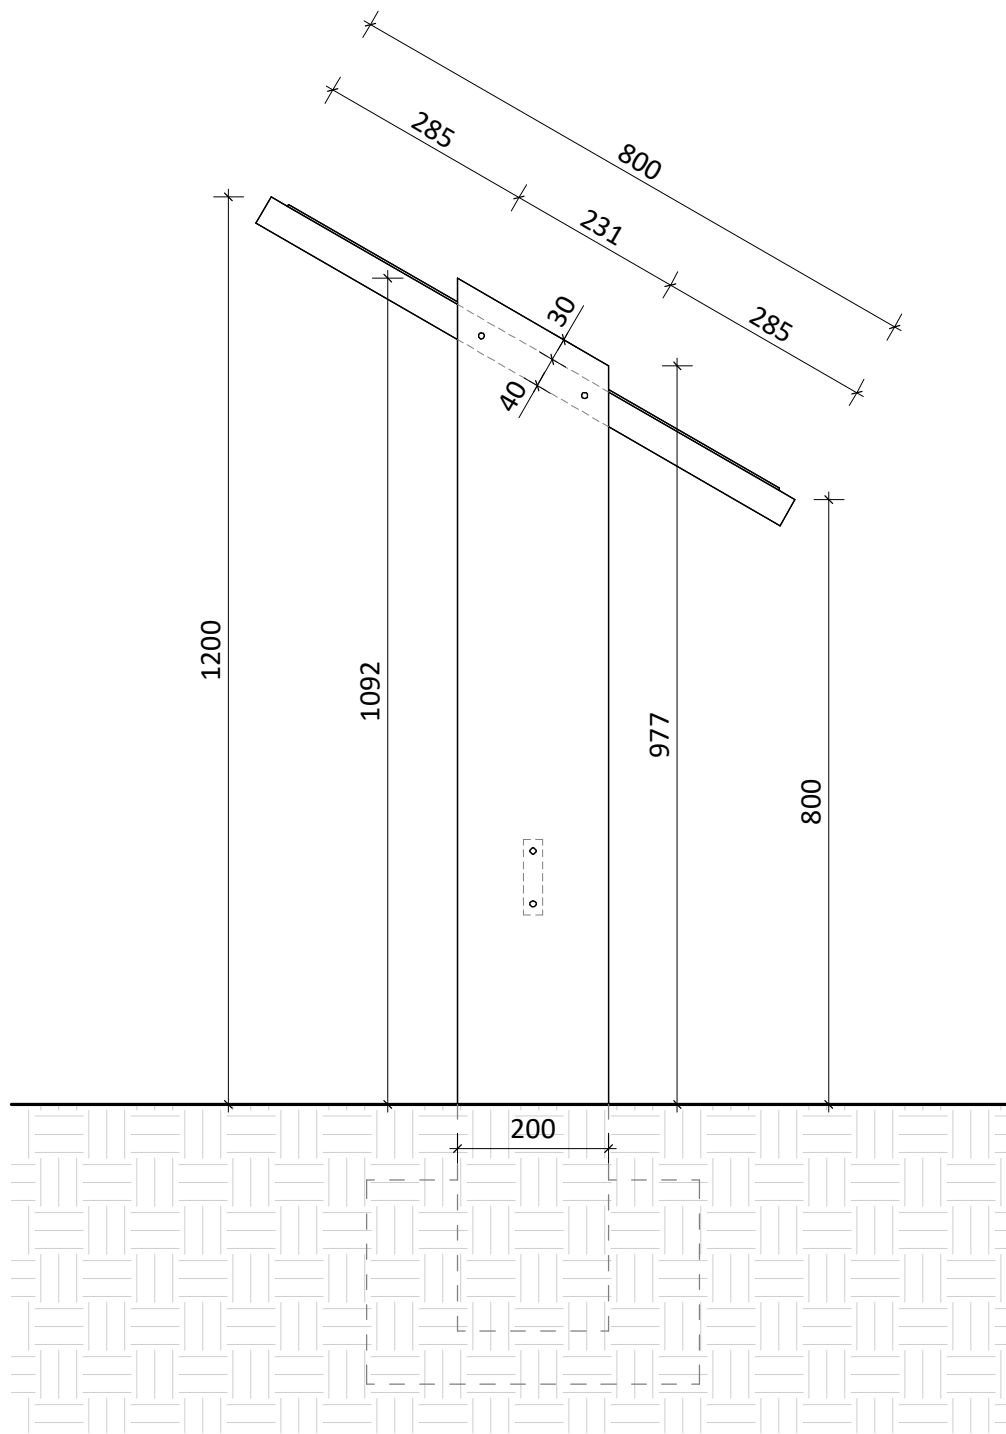

SIDE ELEVATION
1:10


Figured dimensions only are to be used. All dimensions to be checked onsite. Differences between drawings and between drawings and specification or bills of quantities to be reported to the PRC Group.

The copyright of the drawings and designs contained therein remains vested in the PRC Group.


Revisions:	Drawn / Chd:	Date:
C01 First construction Issue	GIS / AMc	08/01/25
C02 Heritage Board Layout amended	GIS / AMc	05/02/25

HERITAGE BOARD FRAME SPECIFICATION



- 200 x 50mm Oak vertical support posts
- 100 x 25mm Oak support post tie

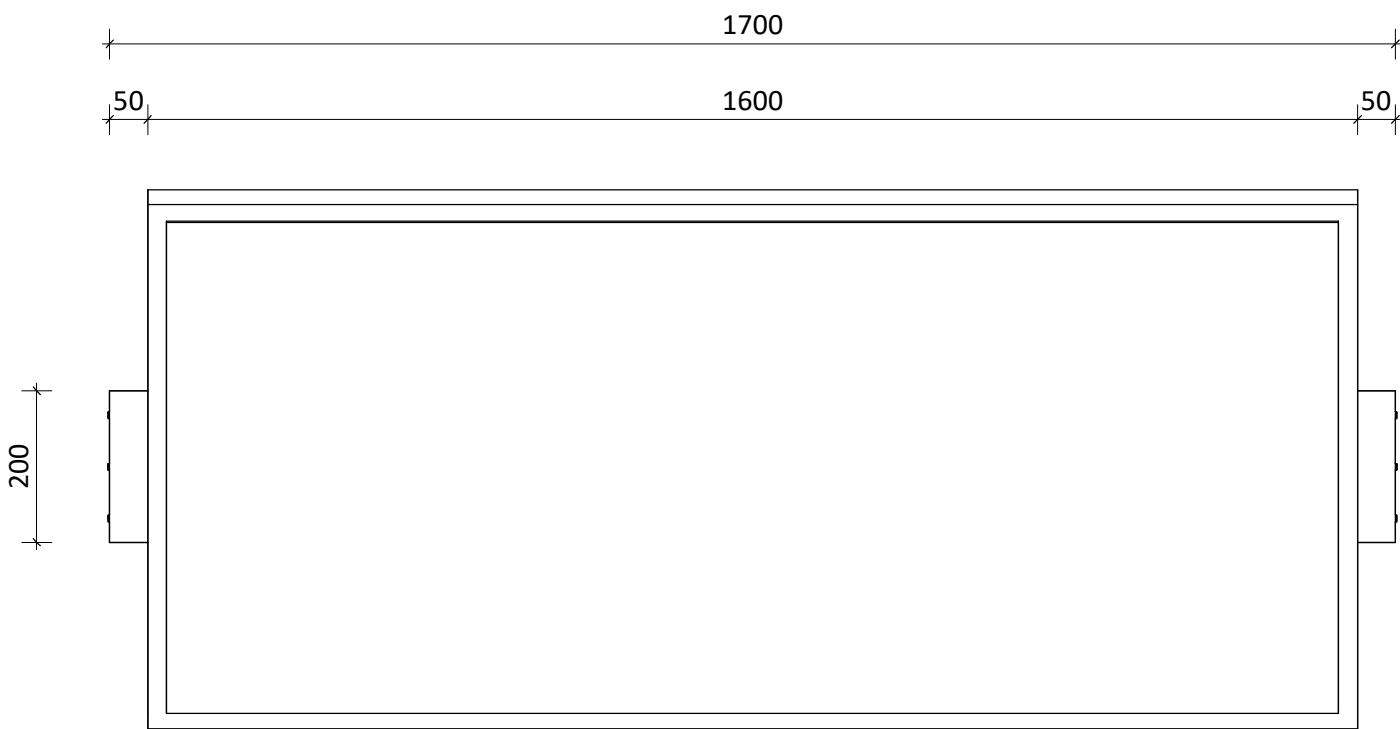

PLAN - TOP VIEW
1:10

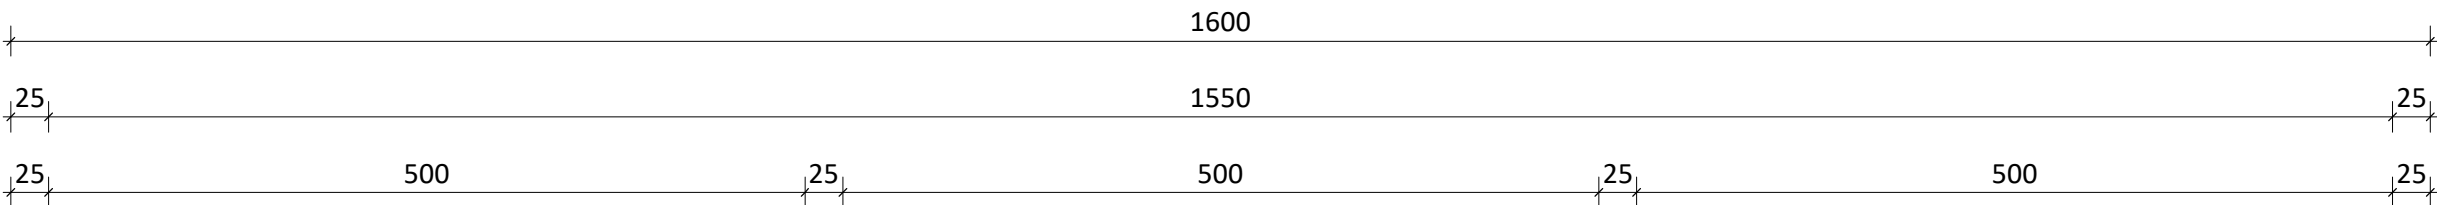


PLAN - SUPPORT POST VIEW
1:10

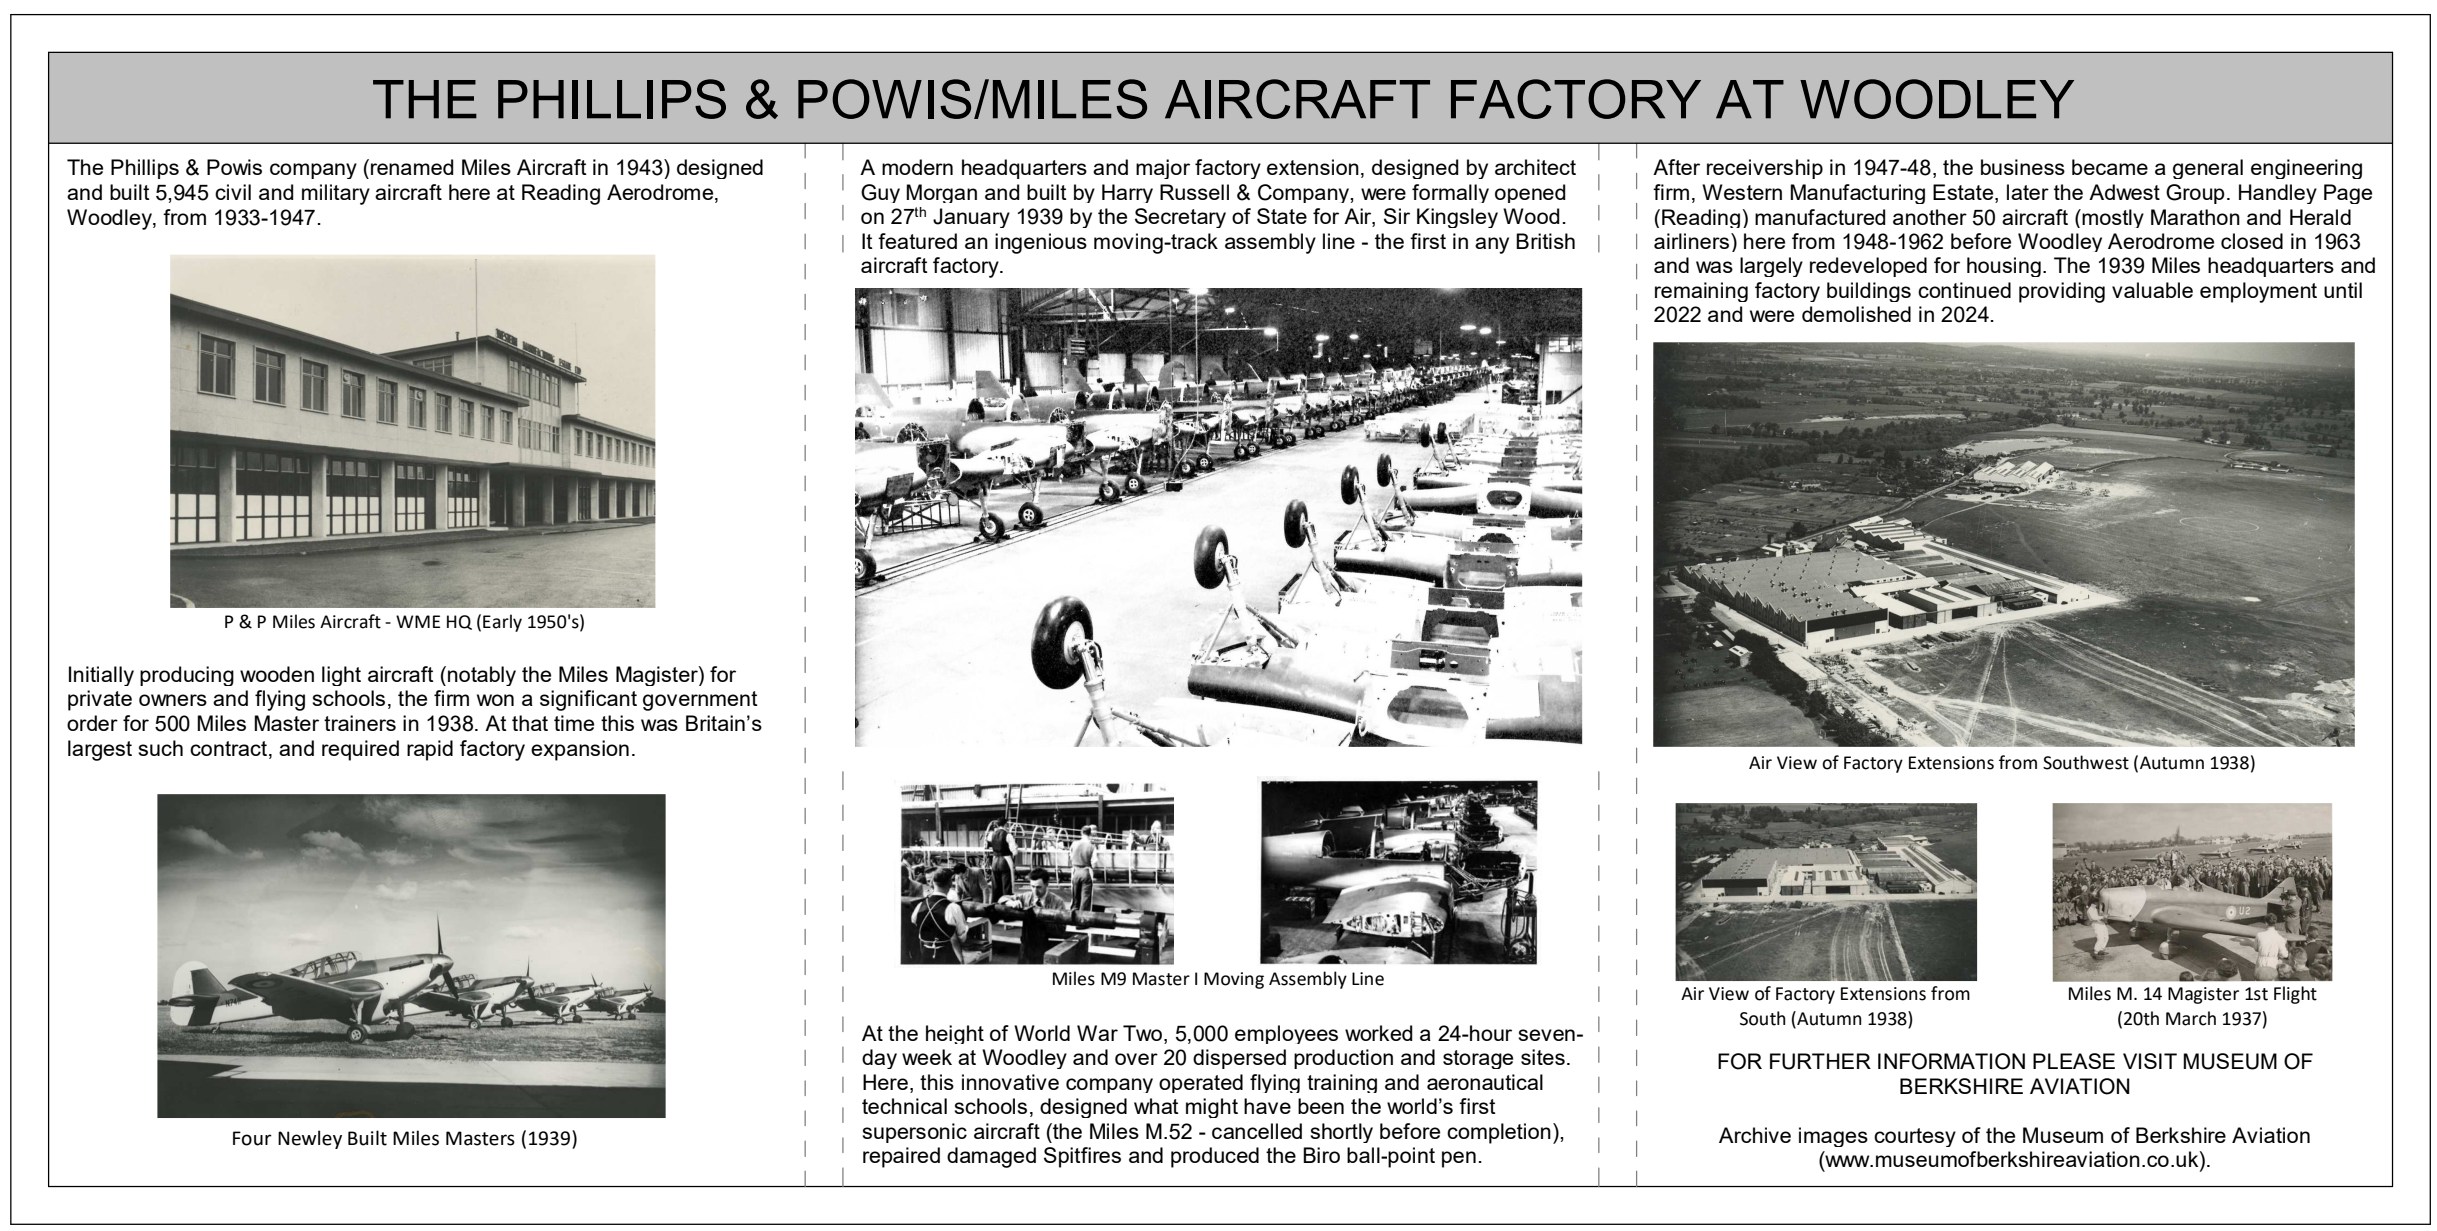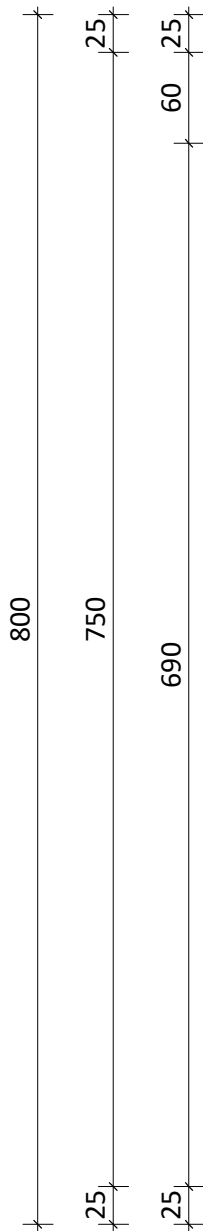

HERITAGE BOARD LAYOUT
1:5

TEXT SPECIFICATION

TEXT FONT: ARIAL
TEXT HEIGHT: 10mm
TEXT WIDTH FACTOR: 1mm

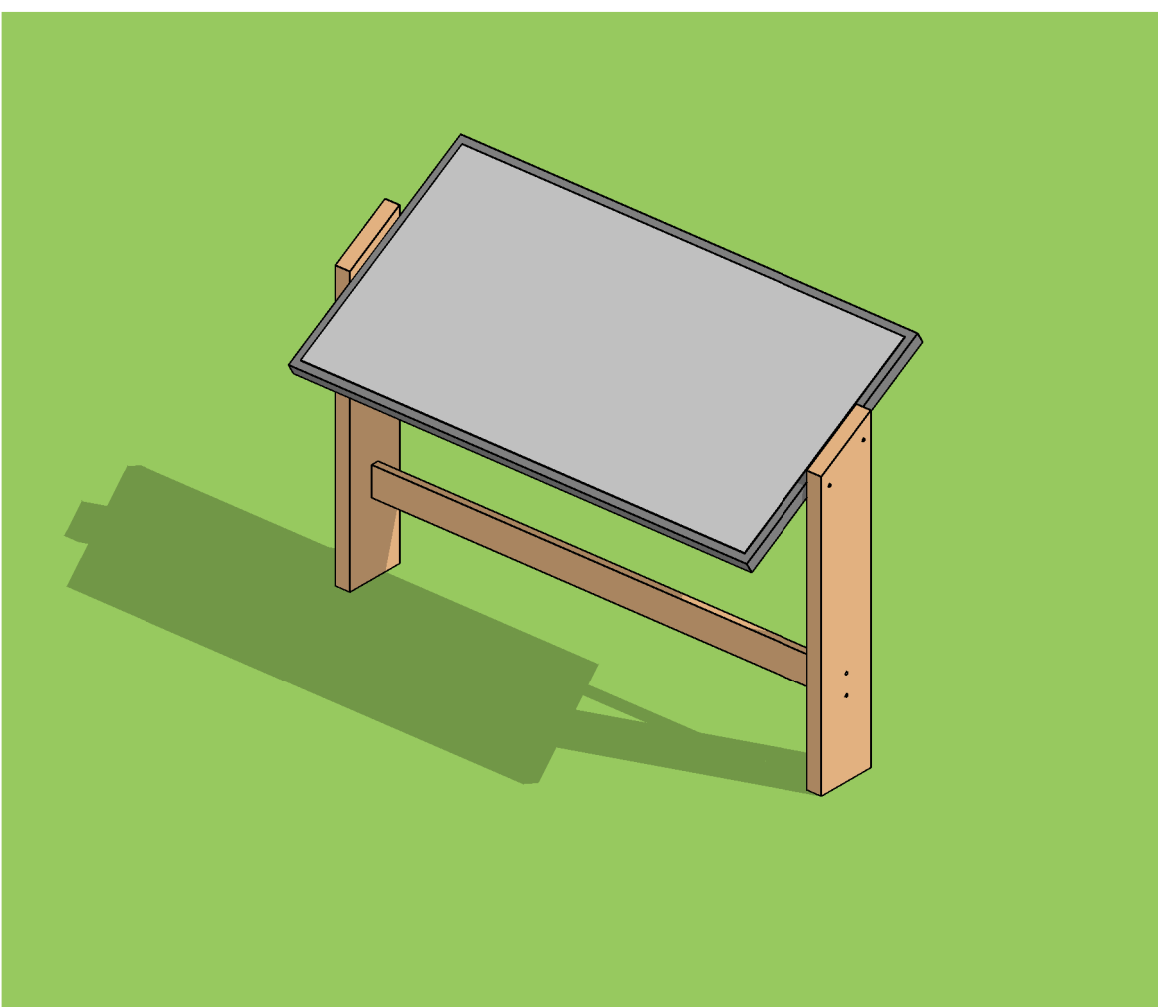

3D VIEW

Client:

mcsgroup

PRC

Project:

HURRICANE URBAN HUB
HEADLEY ROAD EAST
WOOLEY

Drawing Title:

HERITAGE BOARD DETAILS

12 Warren Yard,
Warren Park,
Milton Keynes,
MK12 5NW
01908 305 246
info@prc-group.com
www.prc-group.com

Scale @ A1:

As indicated

Checked by:

AMc

Date:

JAN 25

Job No:

11359

Stage_Drawing No:

WD 10-111

Rev:

C02

Issue Status:

Construction ☒ Preliminary ☐
Information ☐ Approval ☐
Tender ☐

Architecture

Planning
Master Planning
Urban Design
Interiors
Landscape

Offices

Woking
London
Milton Keynes
Warsaw

PRC Architecture & Planning

05/02/2025 14:58:38