
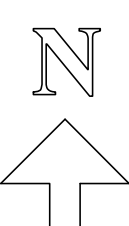
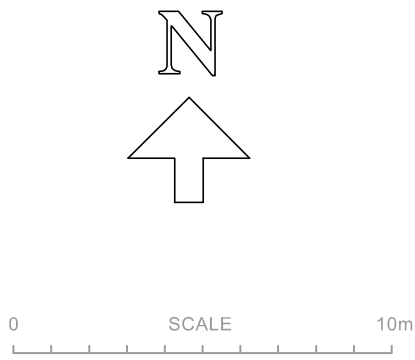


~~DO NOT SCALE FROM THIS DRAWING~~ VERIFY ALL DIMENSIONS BEFORE
SETTING OUT, COMMENCING WORK OR MAKING ANY SHOP DRAWINGS.
REPORT ANY DISCREPANCIES TO SUPERVISING OFFICER IMMEDIATELY.
COPYRIGHT ©

Rev	Description	Date
A	GENERALLY UPDATED	DEC '25
B	ANNOTATIONS ADDED	DEC '25

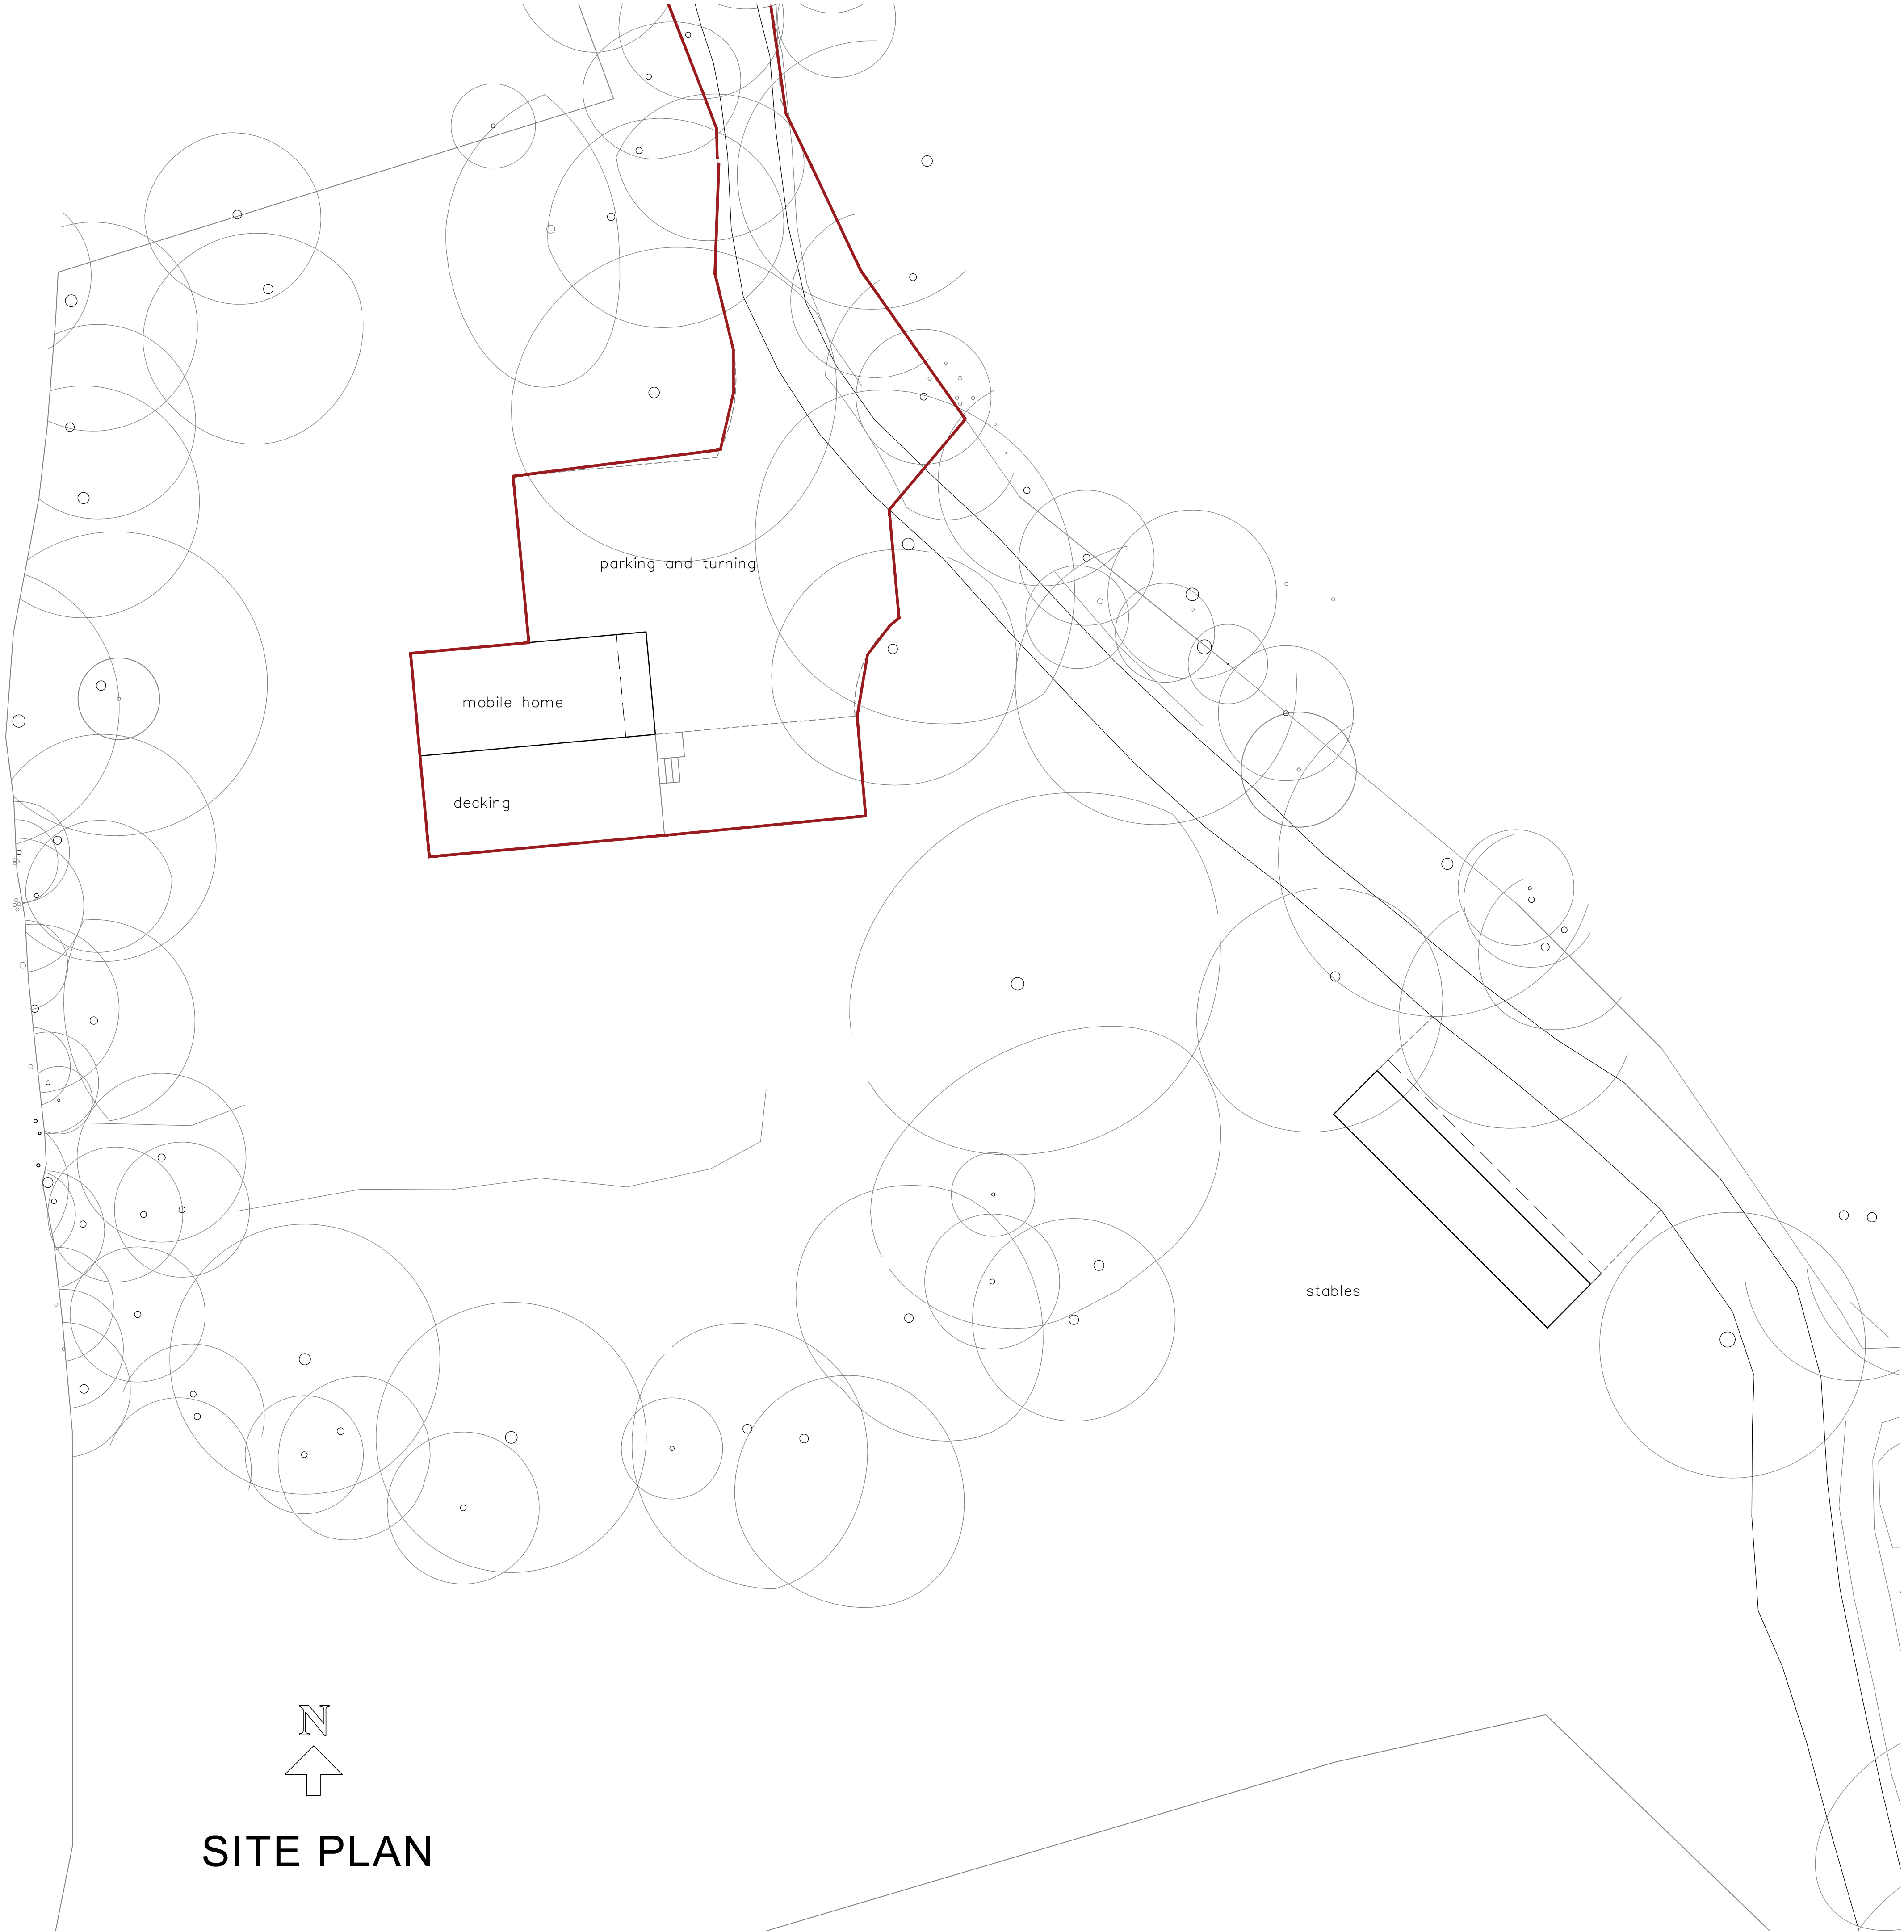

SITE PLAN

AVES
ARCHITECTURAL
architecture
and planning

CLIENT **Mr & Mrs J Sillett**
115 Anstey Road
Atton
Hampshire
GU34 2RN
01420 543706
aves162@btinternet.com

JOB **Accommodation & Stables at
Newlands, Mole Road, Sindlesham**

DRG **SITE PLAN**

SCALE 1:200 DRAWN ma DATE October 2024 24/10/01 B