



FRONT ELEVATION

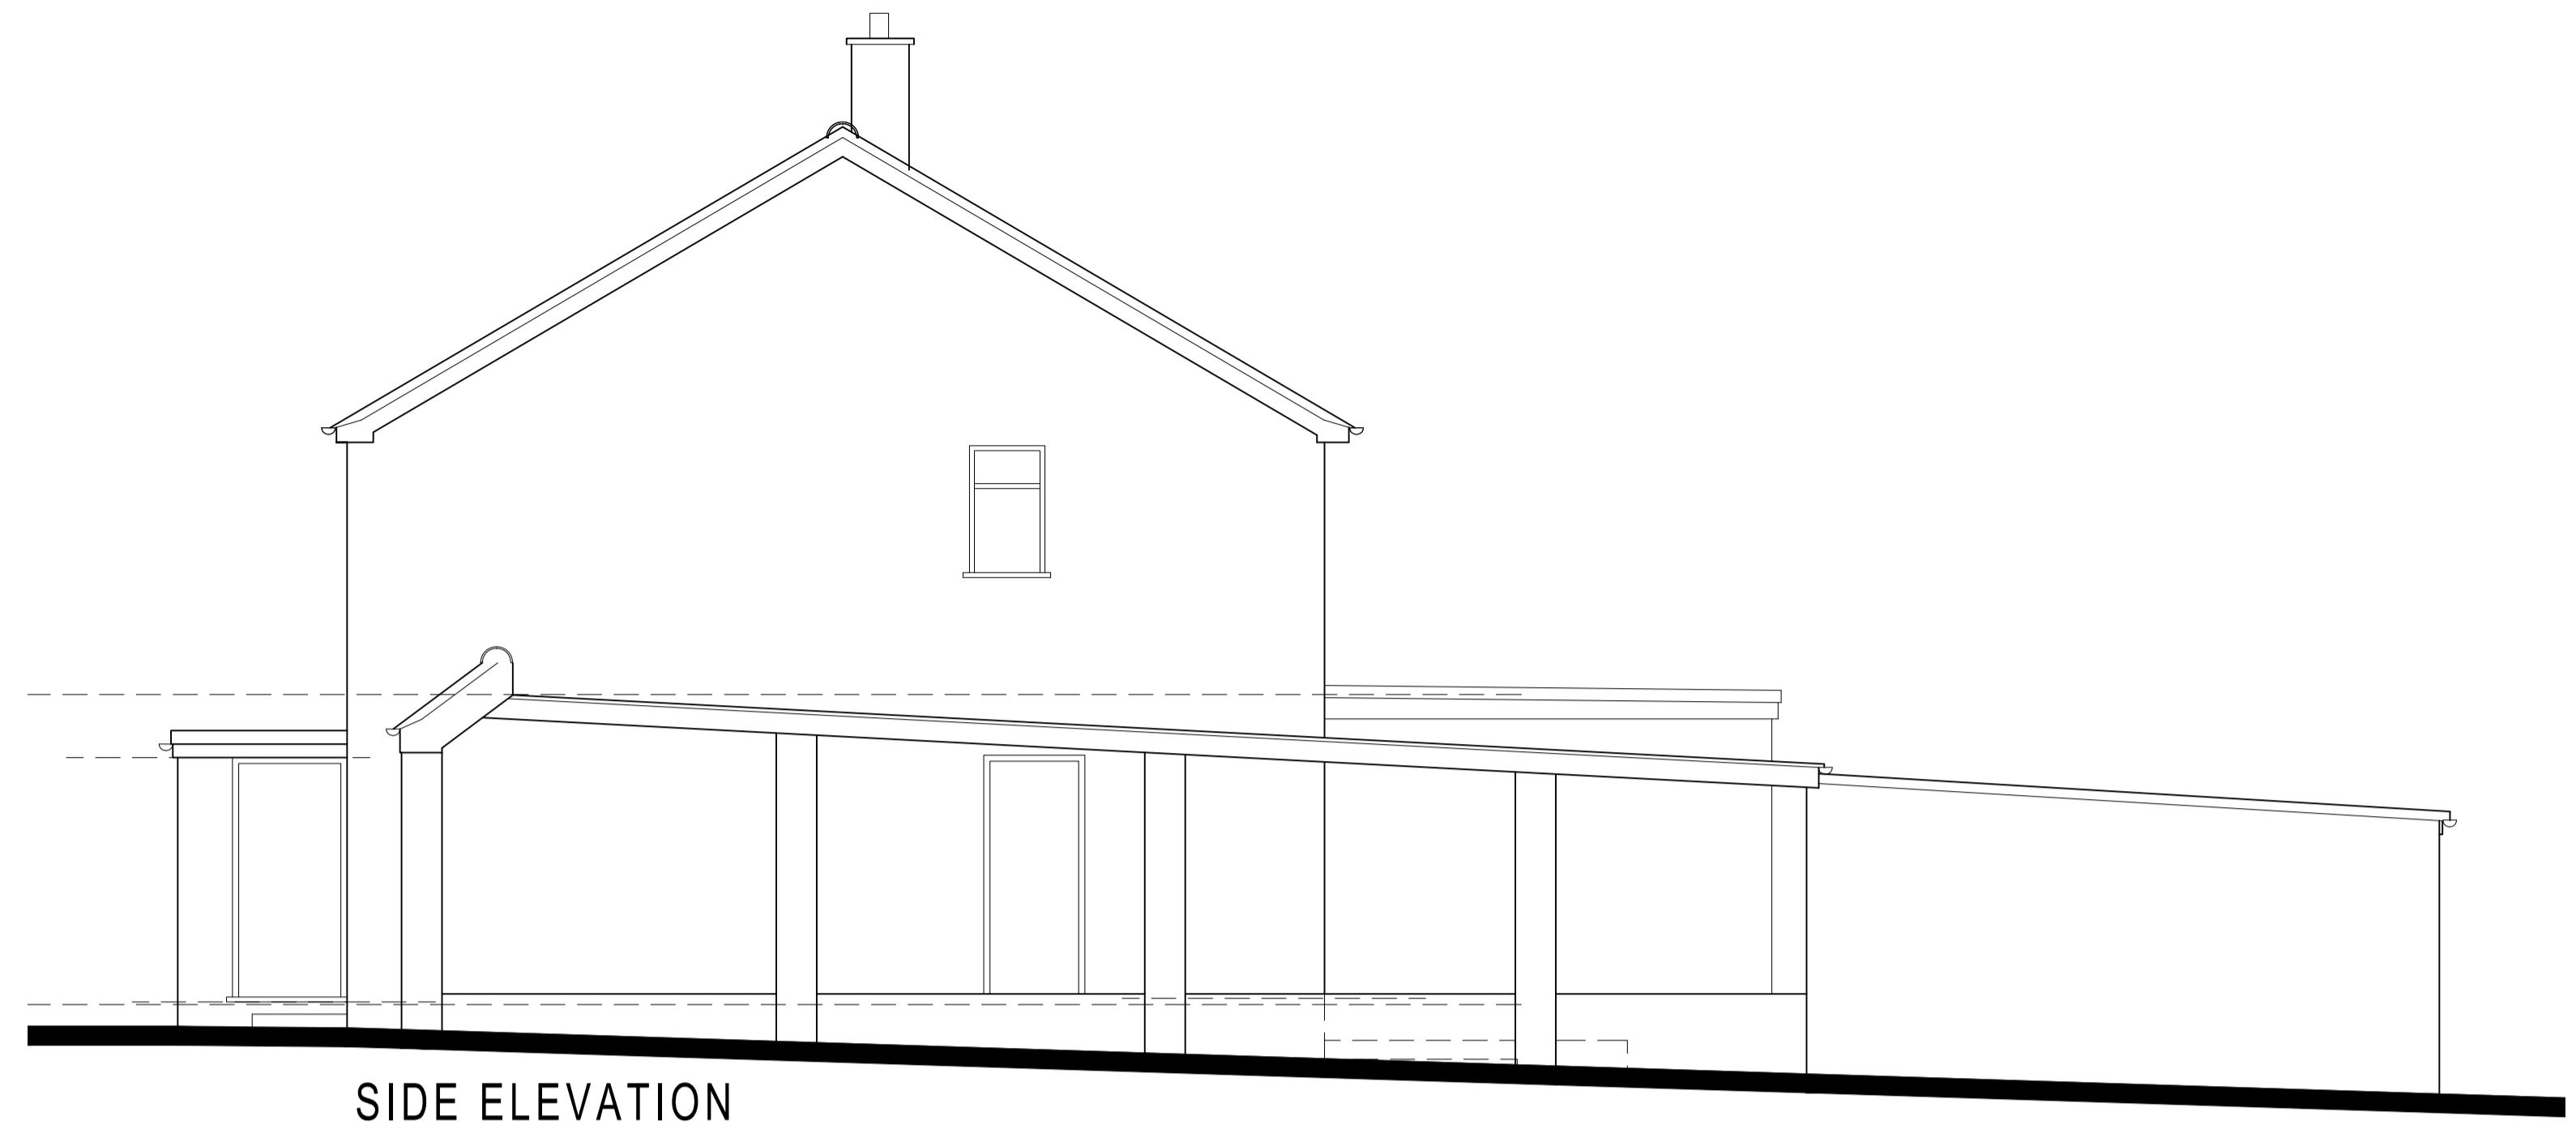

SIDE ELEVATION



REAR ELEVATION

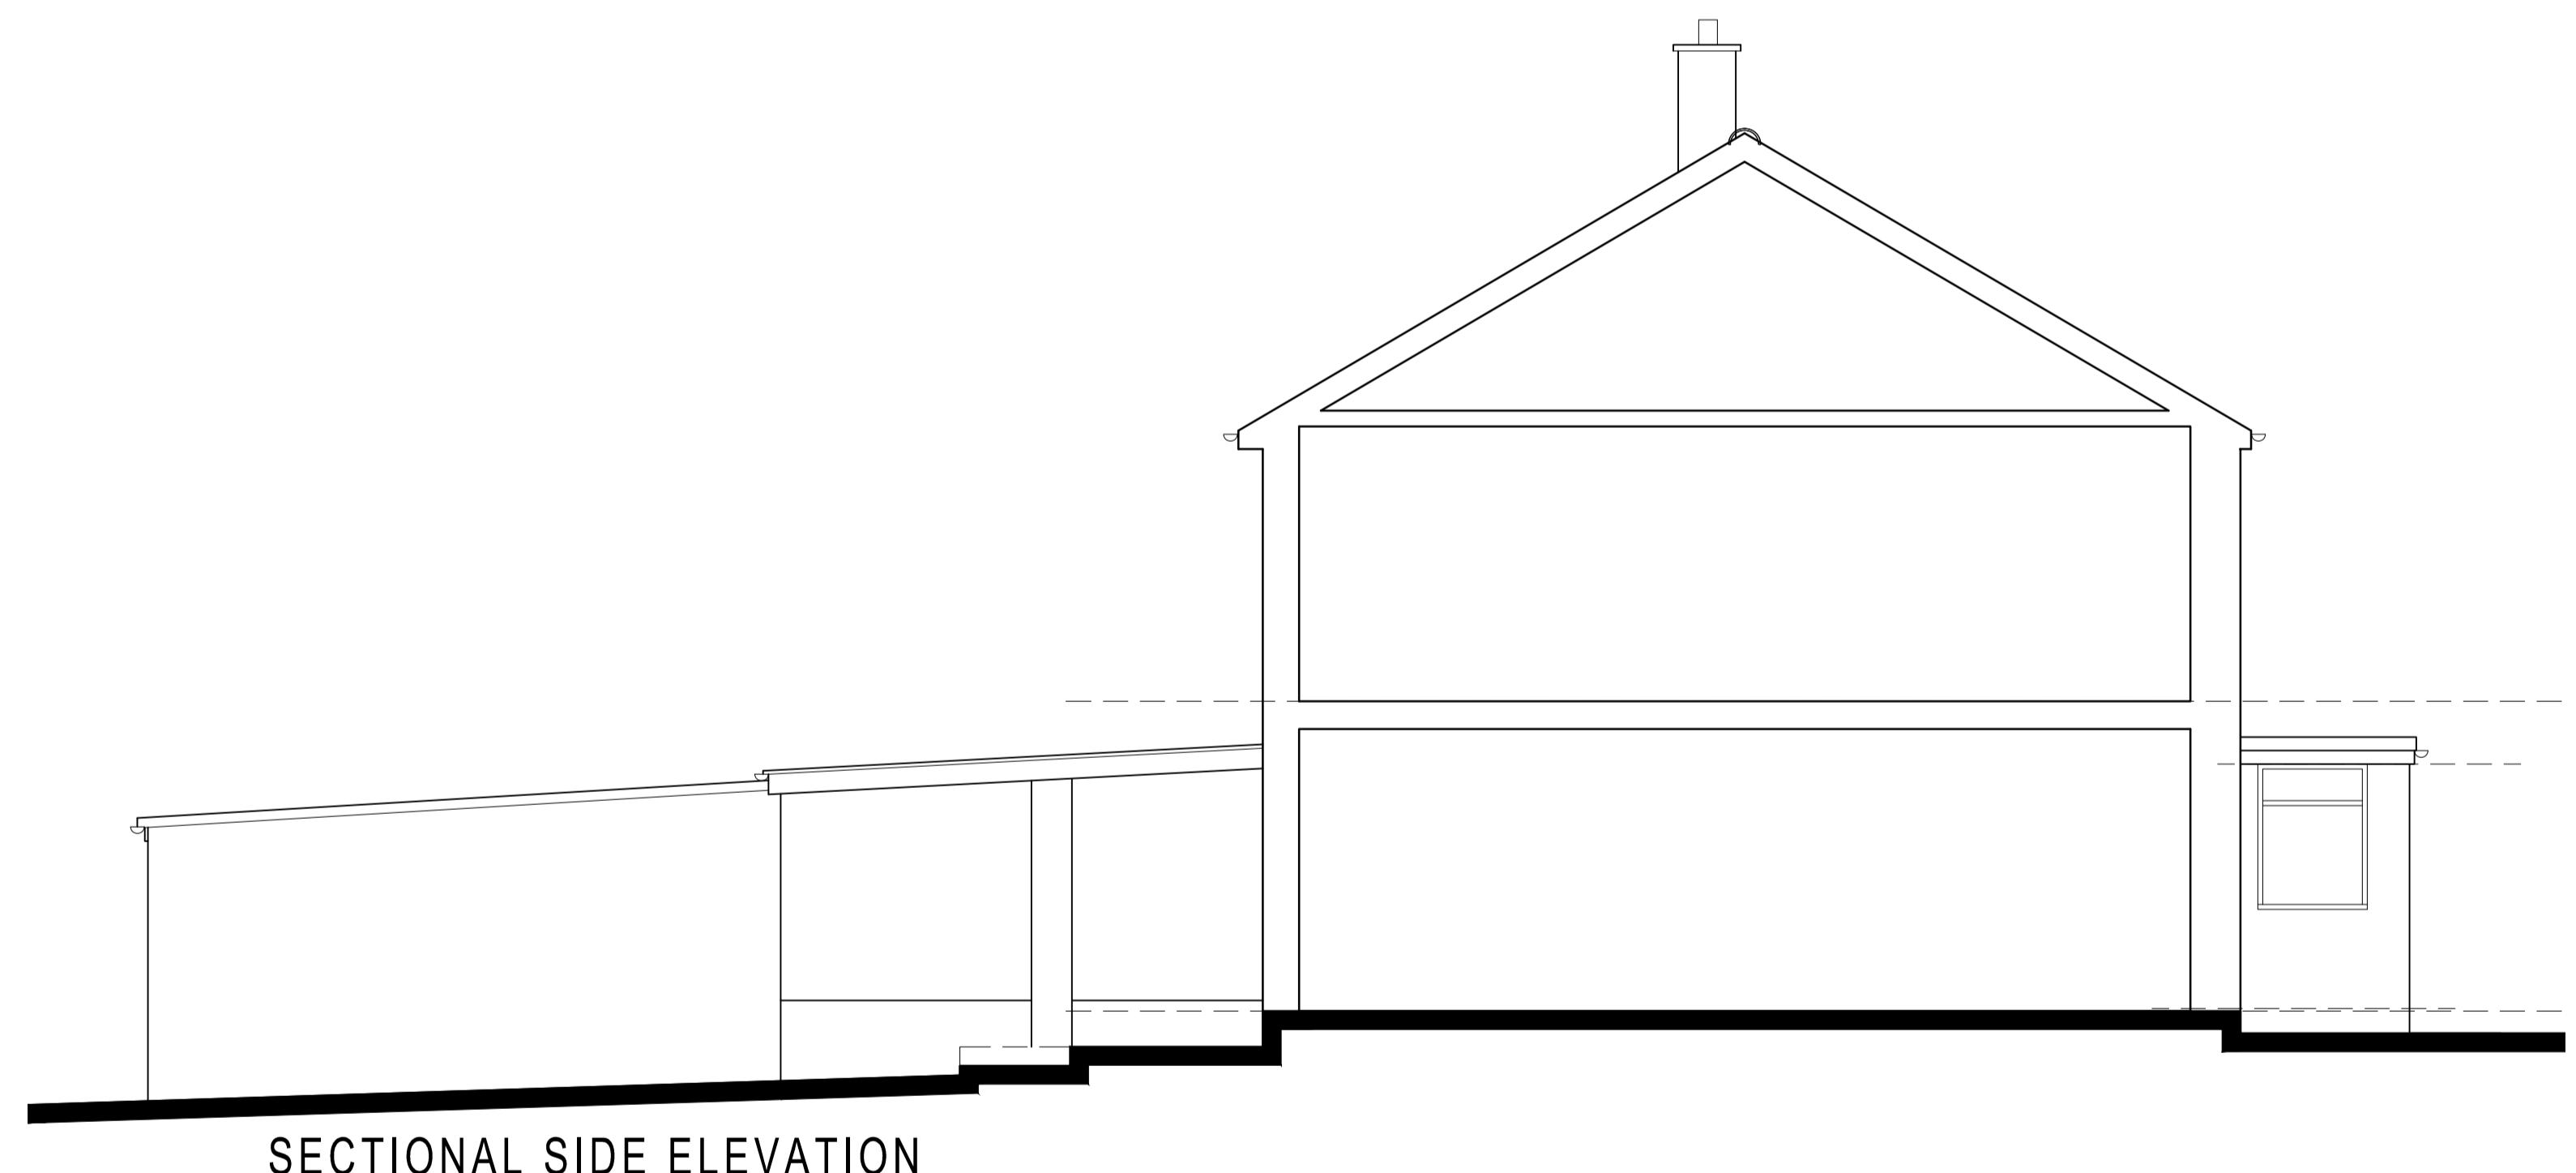

SECTIONAL SIDE ELEVATION

1:50 scale Bar
This Drawing has been produced for printing onto A1 size paper.
If printing on A3 please use the scale below for reference.

0m 0.5m 1m 2m 4m

REV	COMMENTS	DATE
-----	----------	------



Mr & Mrs Jenner
PROJECT 23 Kibblewhite Crescent, Twyford, Reading,
RG10 9AX
DRAWING EXISTING ELEVATIONS

DATE Sept 25 DWG SCALE 1:50 DRAWN TB DWG No. 191/101 REV
DO NOT SCALE DRAWINGS. VERIFY ALL DIMENSIONS BEFORE SETTING OUT. COMMENCING WORK OR PRODUCTION OF
FABRICATION DRAWINGS, REPORT ANY DISCREPANCIES TO THE SITE SUPERVISOR IMMEDIATELY. ©