


GROUND FLOOR PLAN

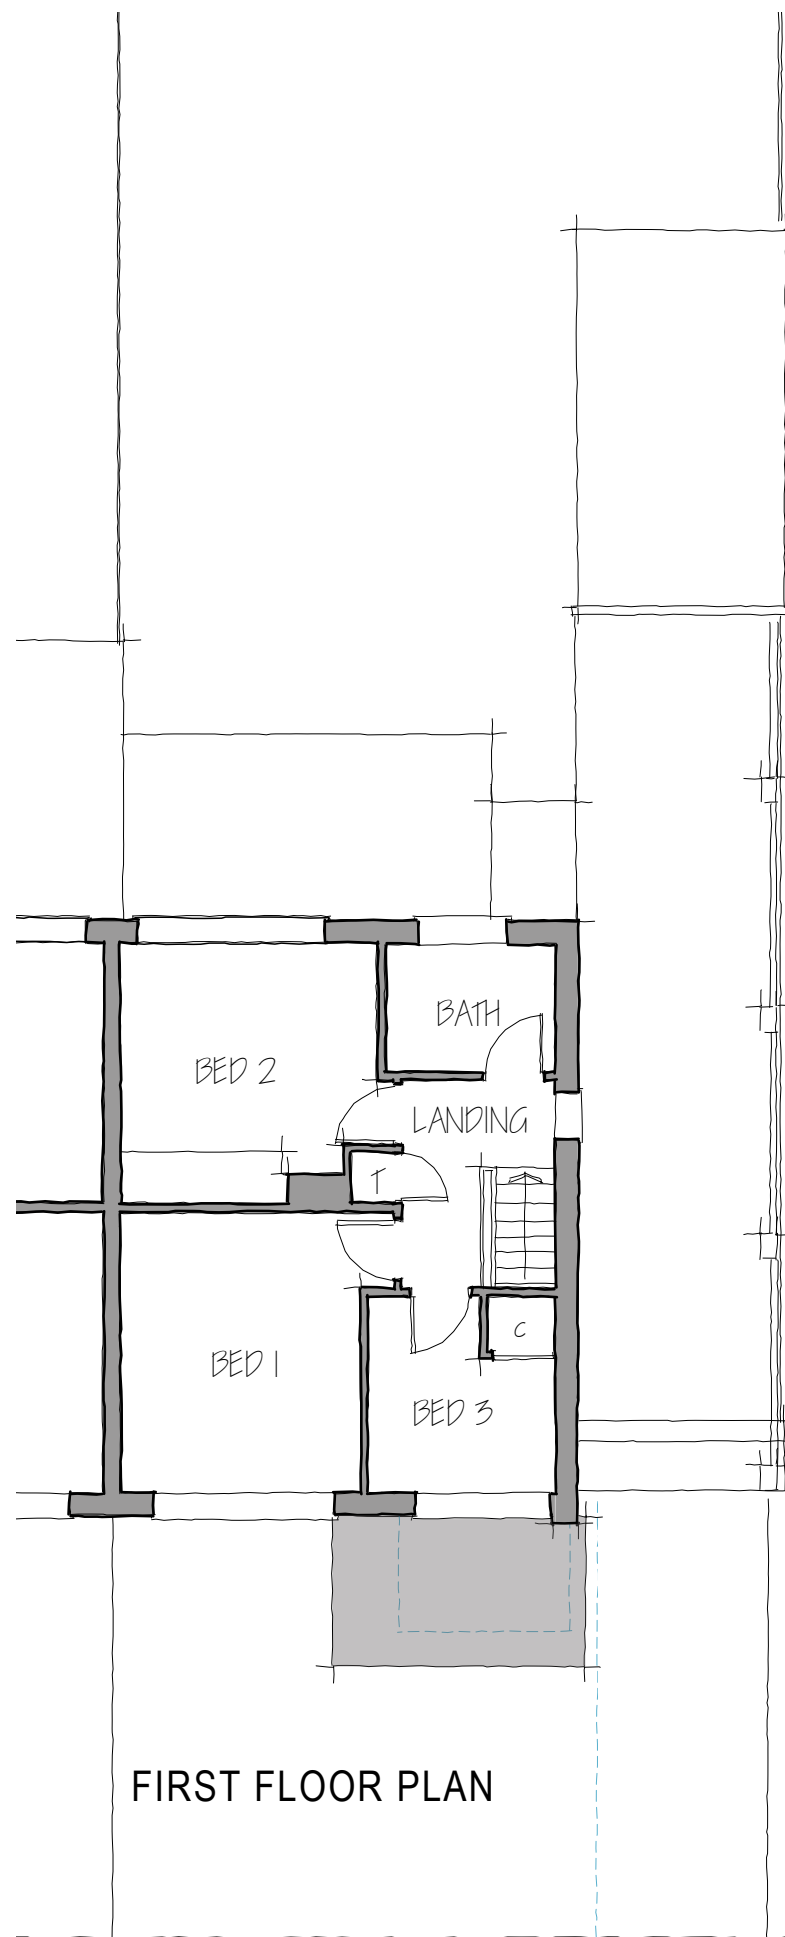

FIRST FLOOR PLAN

1:100 scale Bar
This Drawing has been produced for printing onto A3 size paper,



REV	COMMENTS	DATE

TCB

TC Biggin Architecture
ARCHITECTURE & PLANNING
www.tcbarchitecture.co.uk • info@tcbarchitecture.co.uk • 07889 218936

CLIENT Mr & Mrs Jenner
PROJECT 23 Kibblewhite Crescent, Twyford, Reading,
RG10 9AX
DRAWING PROPOSED FLOOR PLANS

DATE Oct 25 DWG SCALE 1:100 DRAWN TB DWG No. 191/200 REV B

VERIFY ALL DIMENSIONS BEFORE SETTING OUT, COMMENCING WORK OR PRODUCTION OF FABRICATION DRAWINGS. REPORT ANY DISCREPANCIES TO THE SITE SUPERVISOR IMMEDIATELY. ©