





FRONT ELEVATION

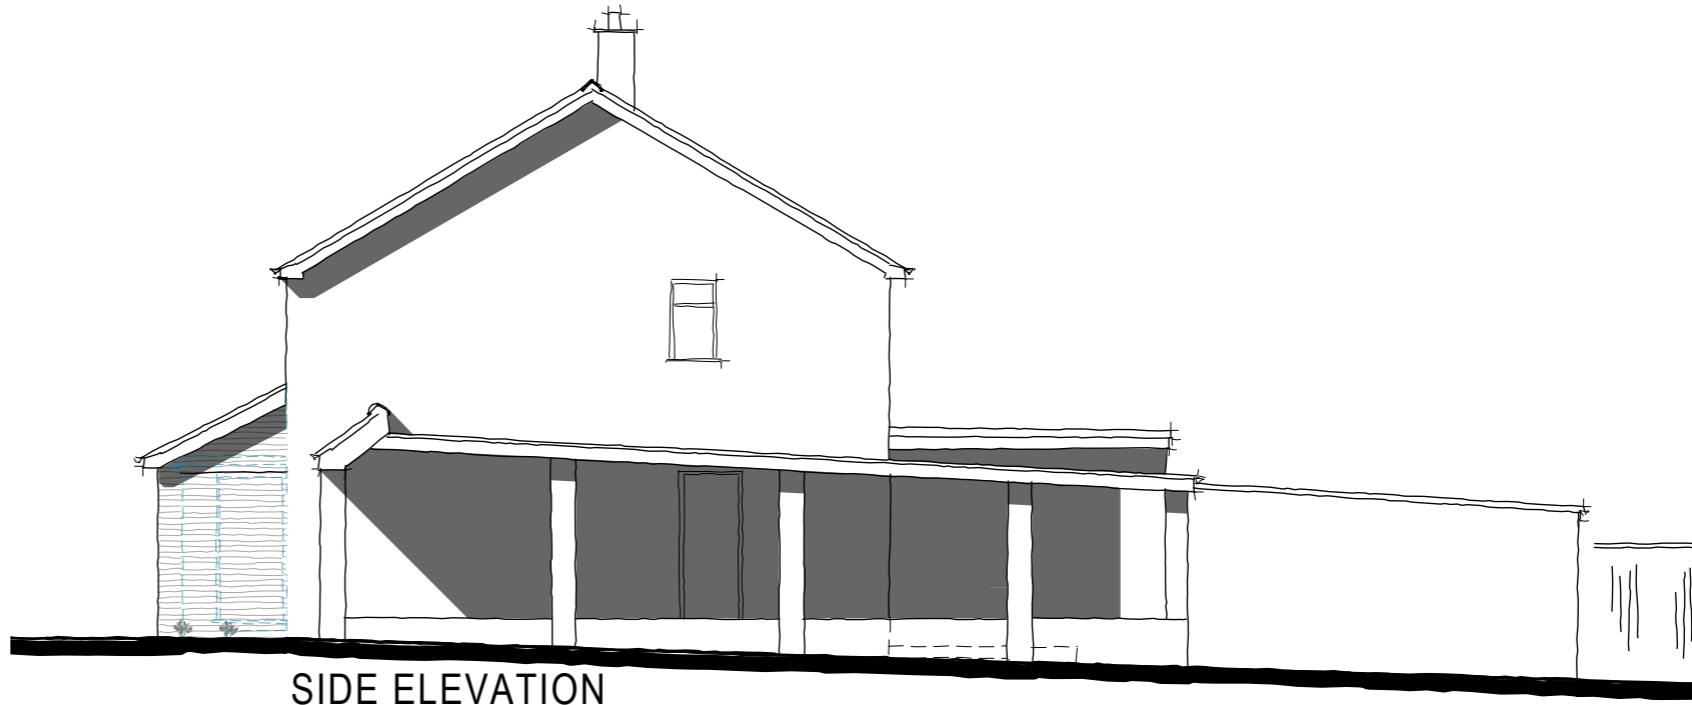

SIDE ELEVATION



REAR ELEVATION

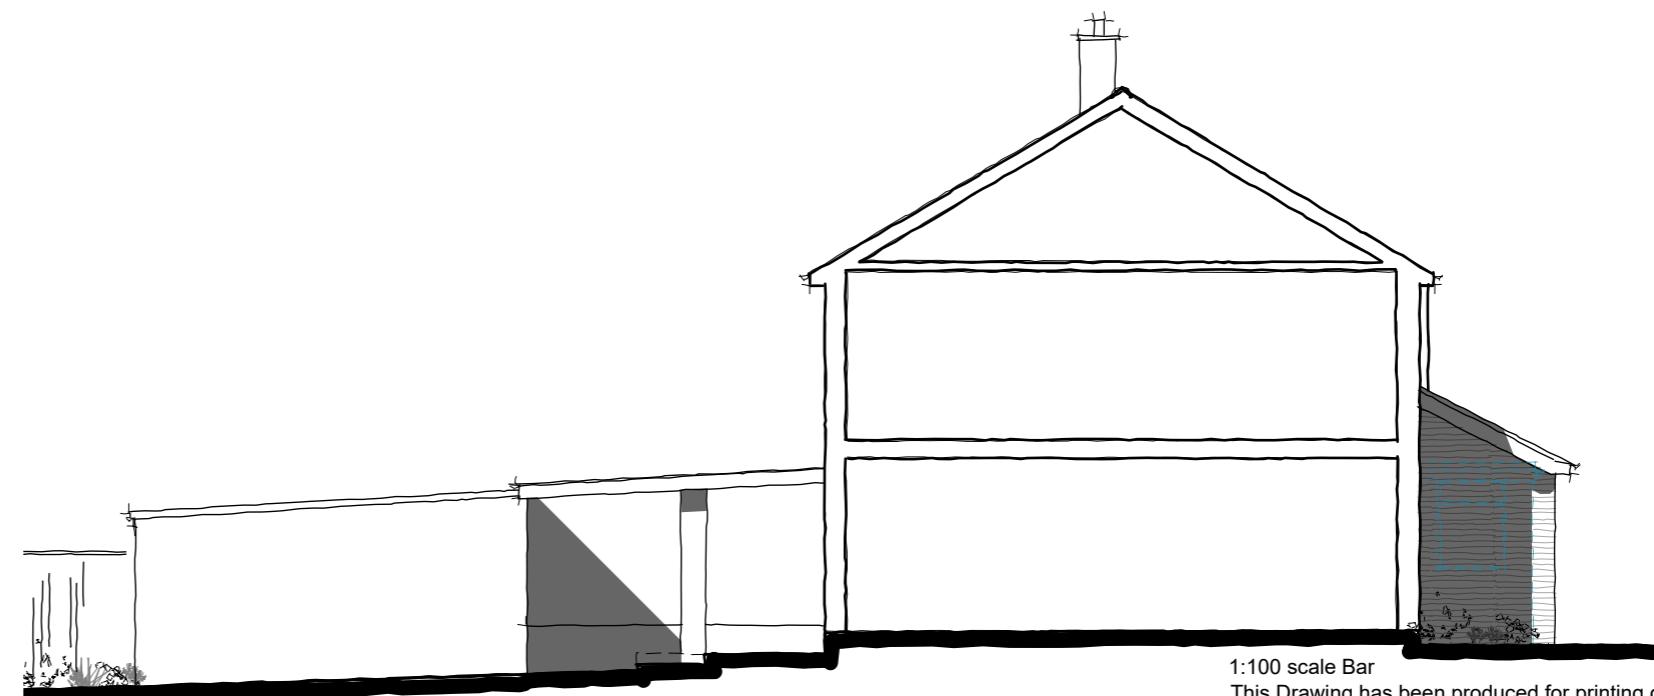

SECTIONAL SIDE ELEVATION

1:100 scale Bar  
This Drawing has been produced for printing onto A3 size paper,



REV	COMMENTS	DATE
-----	----------	------



CLIENT Mr & Mrs Jenner  
PROJECT 23 Kibblewhite Crescent, Twyford, Reading,  
RG10 9AX  
DRAWING PROPOSED ELEVATIONS

DATE Oct 25 DWG SCALE 1:100 DRAWN TB DWG No. 191/201 REV B

VERIFY ALL DIMENSIONS BEFORE SETTING OUT, COMMENCING WORK OR PRODUCTION OF  
FABRICATION DRAWINGS. REPORT ANY DISCREPANCIES TO THE SITE SUPERVISOR IMMEDIATELY. ©