



Site Plan

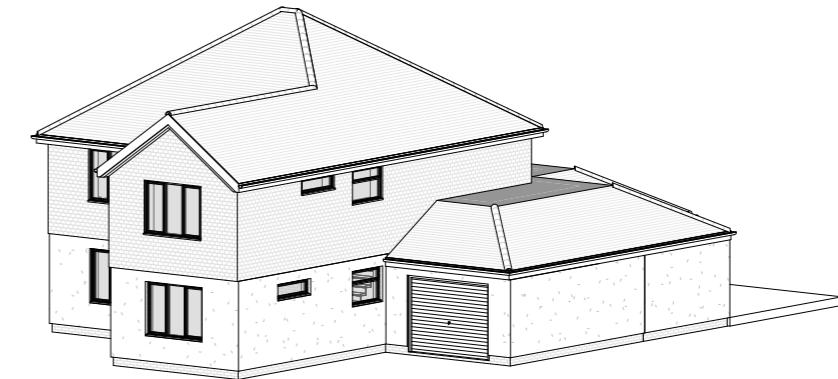

3D View 1

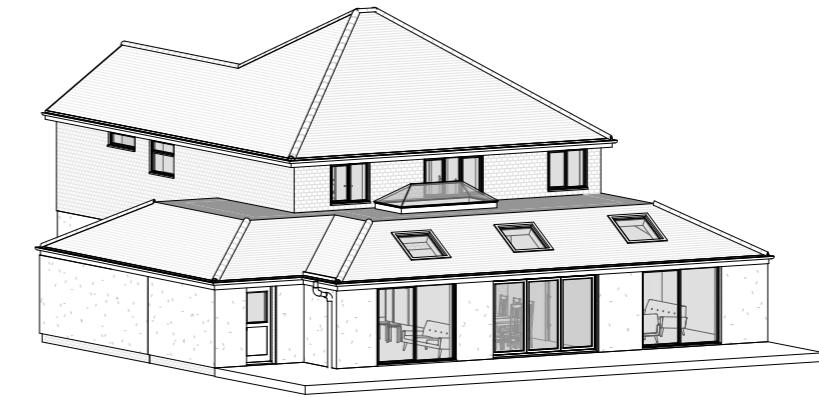

3D View 2

204 London Road Wokingham	Scale @ A3 As indicated	Drawing number P.M.400	Key: Existing Proposed ⚡ SVP / - - - Boundary line — Existing drainage - - - Proposed drainage — - - Overhead		No. 0 First Draft A Client's comments (1) B Client's comments (2) C Client's comments (3) D Drawing amended	Description Date 26.08.25 16.09.25 06.10.25 14.01.26 30.01.26
	Date 26.08.25	Project number 2407				
	Drawn by S.G	Rev D	0 5 10 20 30 40 50 GRAPHIC SCALE 1:500			