


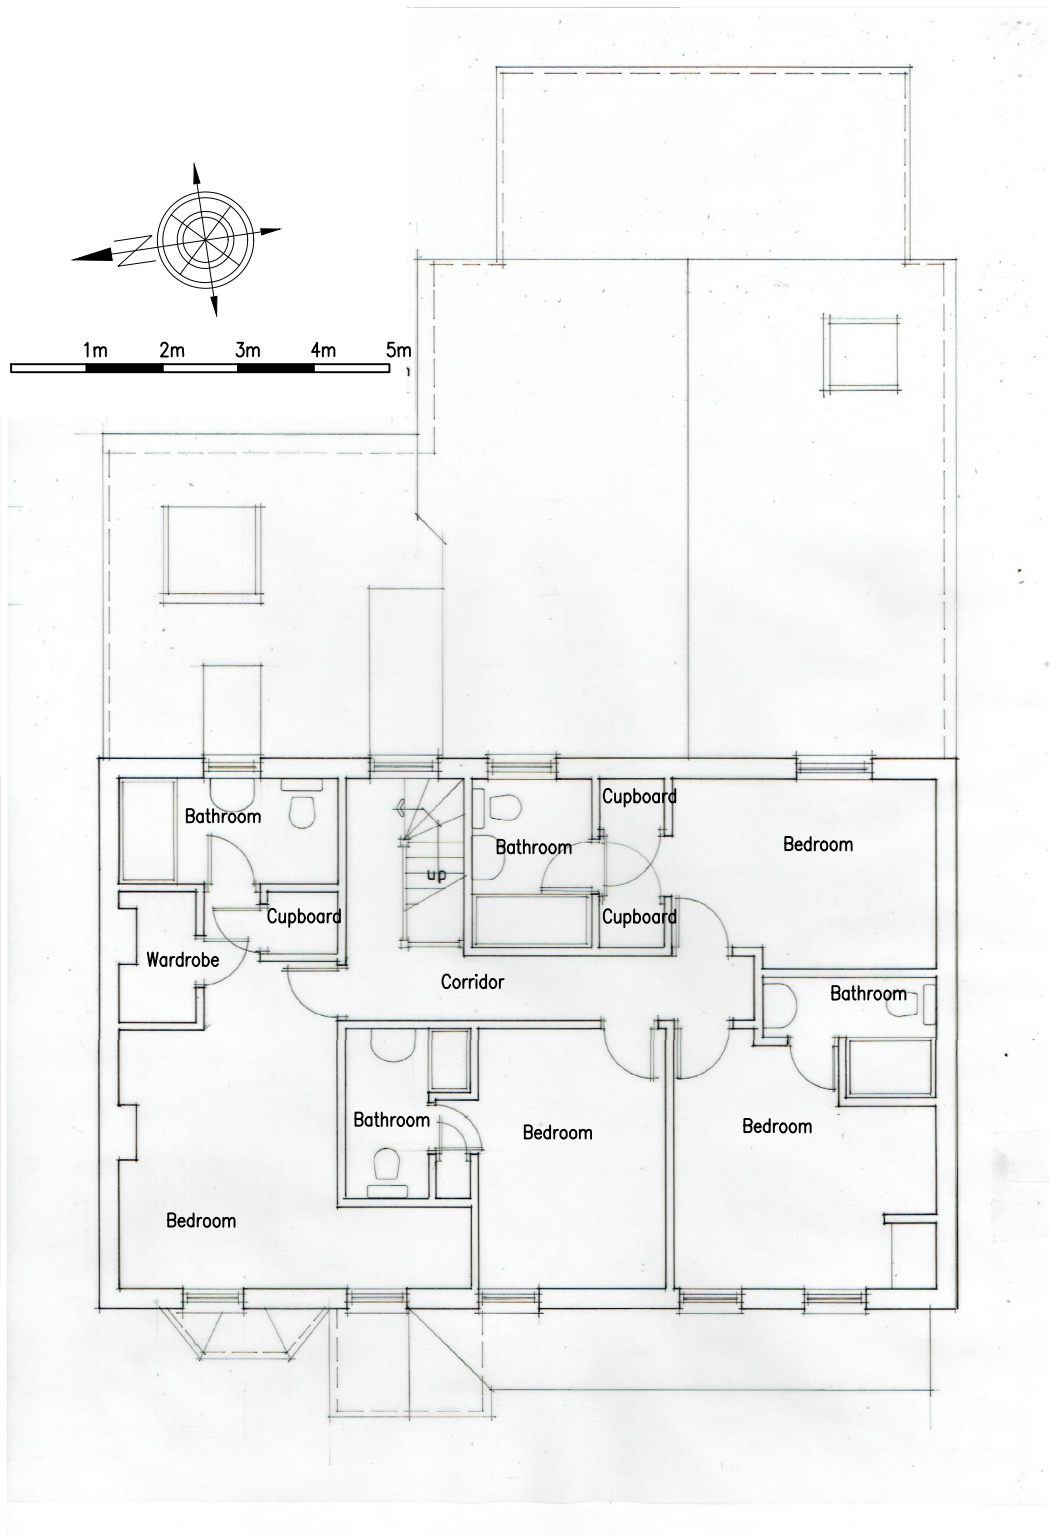

Proposed First Floor Plan 1:100 @A4

CLIENT : ISWP

TITLE : Proposed First Floor

SCALE : 1:100@A4

DRAWING STATUS: Planning

DATE: 15.09.2025 Revision 02

DRAWING NUMBER : A-202-02-01