


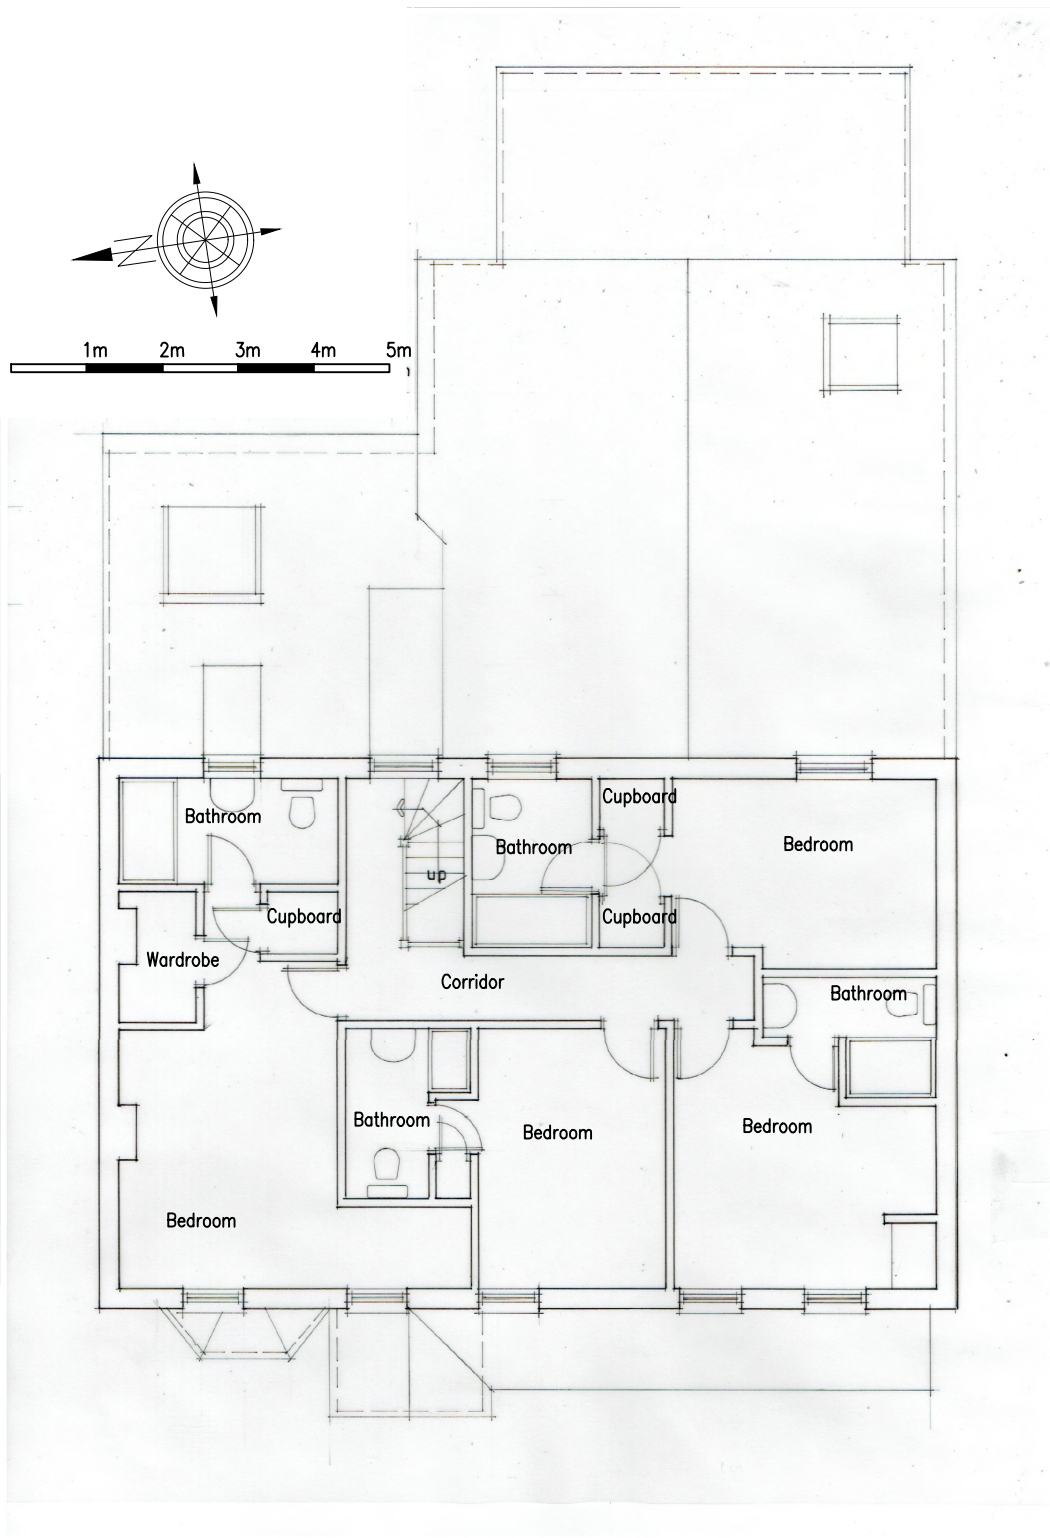

Existing First Floor Plan 1:100 @A4

CLIENT :	ISWP
TITLE :	Existing First Floor
SCALE :	1:100@A4
DRAWING STATUS:	Planning
DATE: 15.09.2025	Revision 02
DRAWING NUMBER :	A-102-02-01