

PLOT 8



FRONT ELEVATION

Scale 1:100 @ A1




SIDE ELEVATION

Scale 1:100 @ A1




REAR ELEVATION

Scale 1:100 @ A1

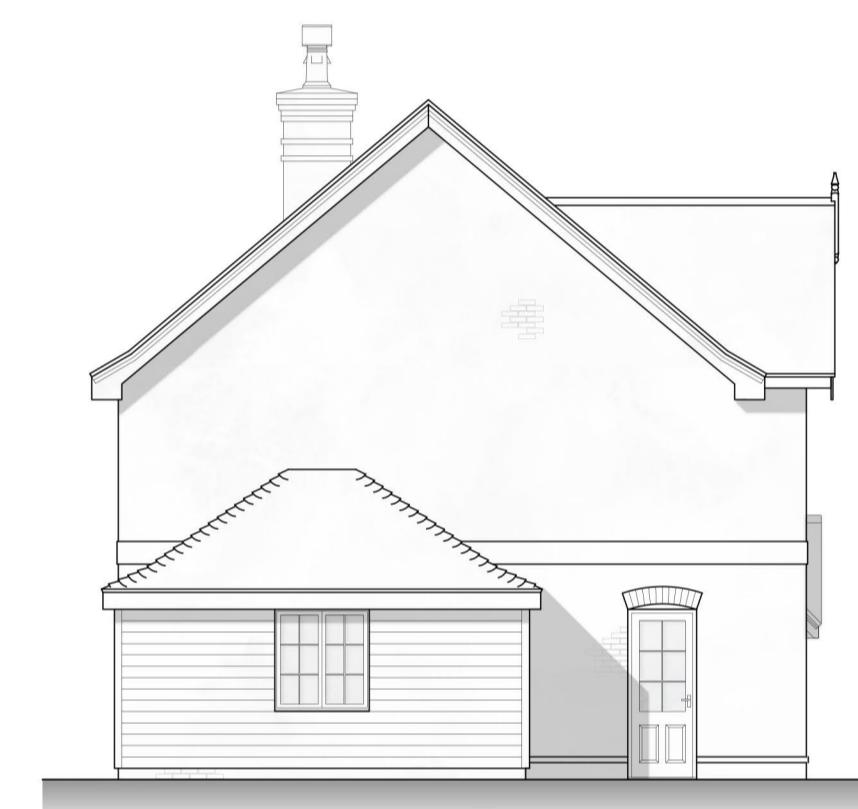


SIDE ELEVATION

Scale 1:100 @ A1

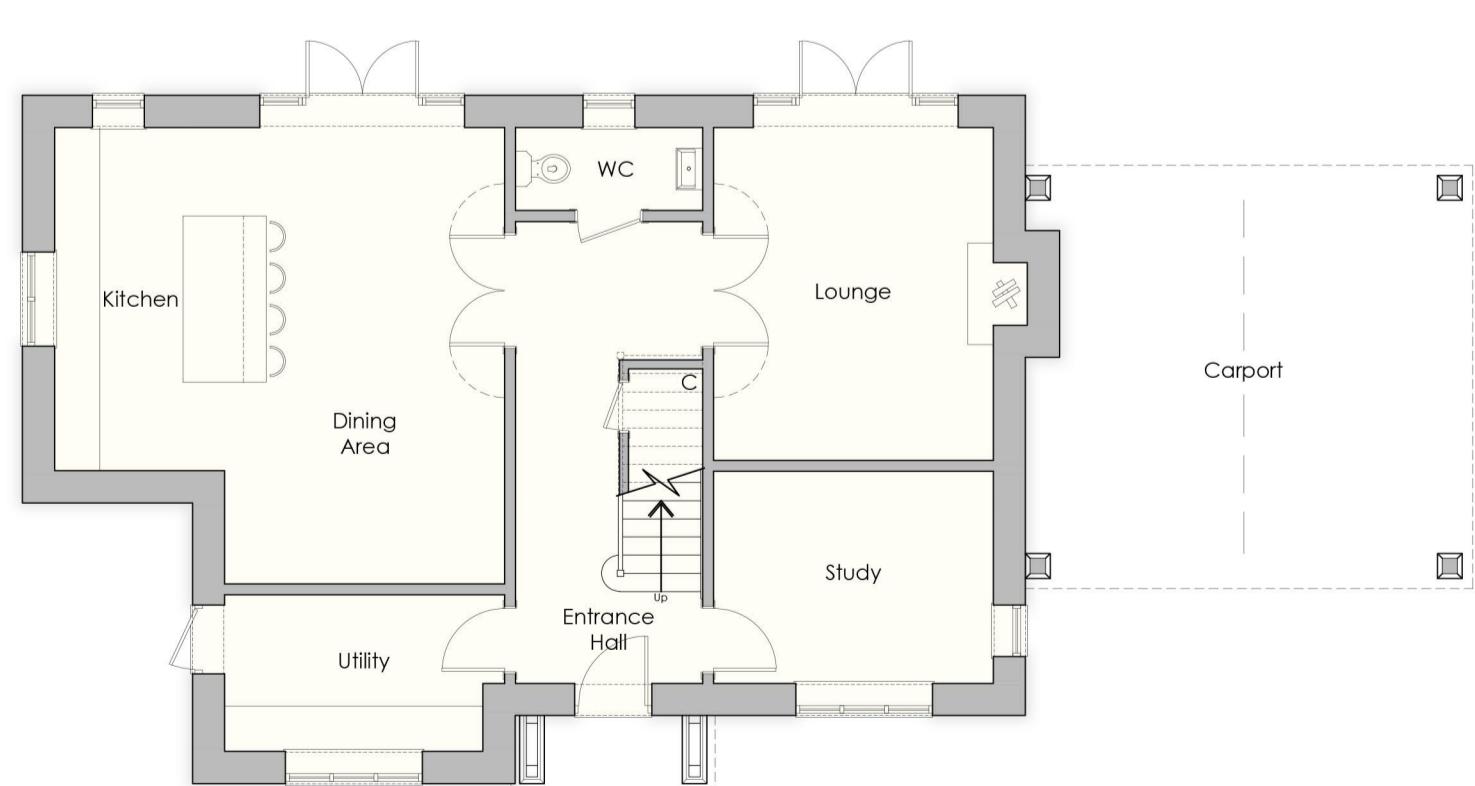

GROUND FLOOR PLAN

Scale 1:100 @ A1

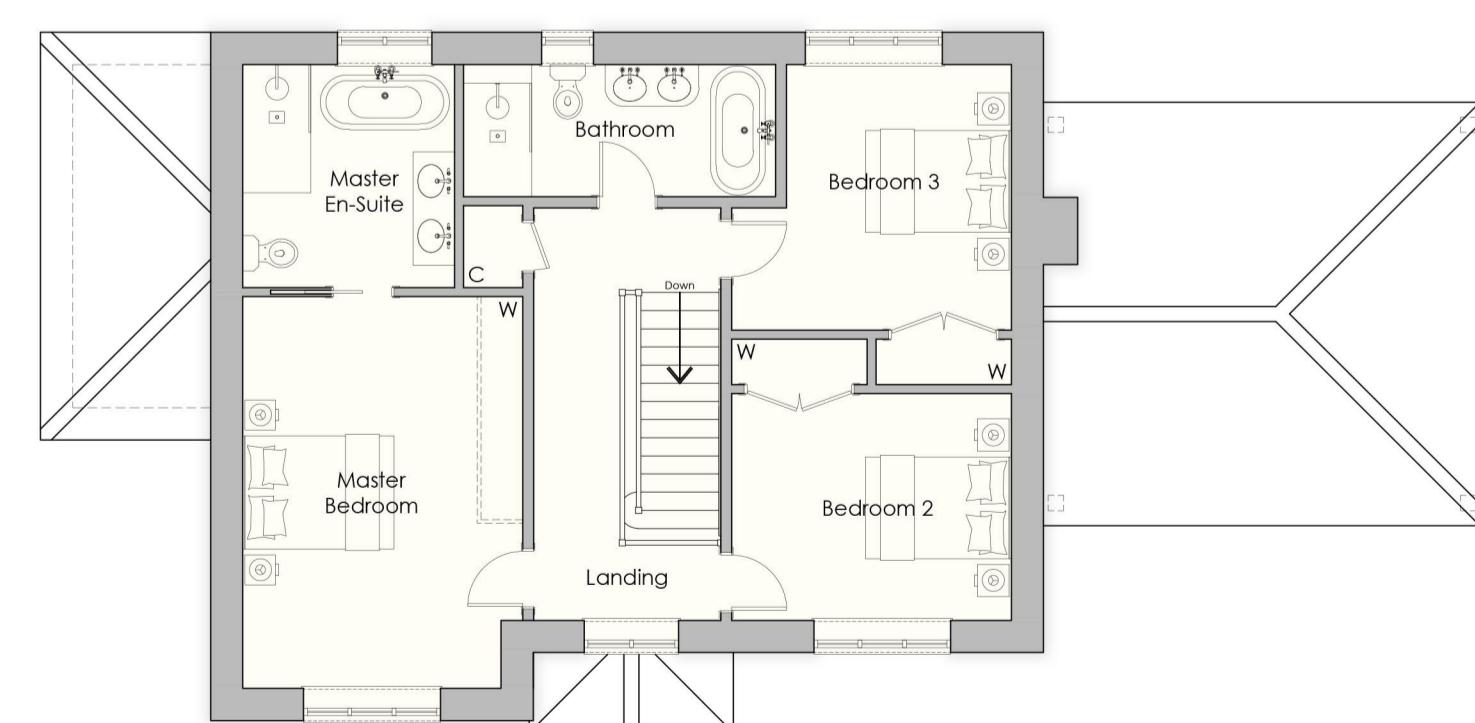

FIRST FLOOR PLAN

Scale 1:100 @ A1

Notes:
This drawing is the copyright of Arktec Ltd and has been sent to you in confidence, it must not be reproduced or disclosed to third parties without our prior permission.
Do not scale from this drawing except for planning purposes.
All dimensions are in millimetres unless noted otherwise.
Any surveyed information incorporated on this drawing cannot be guaranteed as accurate unless confirmed by a fixed dimension.
This drawing is to be read in conjunction with all the relevant consultants, suppliers and manufacturers drawings and information.

0 1m 2m 3m 4m 5m
Scale 1:100

A	21/01/26	Ground floor side window added & carport position adjusted.
Rev	Date	Details

PLANNING

ark tec Architectural Consultancy Lodge Farm Barn Elveham Park Estate Fleet Road, Hartley Wintney Hampshire, RG27 8AS t: 01252 845335 f: 01252 845515 e: info@arktec.co.uk w: www.arktec.co.uk	Client: WESTBOURNE HOMES Project: LADDS GARDEN CENTRE BATH ROAD, HARE HATCH Drawing: PLOT 8 FLOOR PLANS & ELEVATIONS Scale: 1:100 @ A1 Date: 09/09/25
--	---

Drawing Number: P25/09/S/113 A
Revision: 09/09/25