

PLOT 19




FRONT ELEVATION

Scale 1:100 @ A1




SIDE ELEVATION

Scale 1:100 @ A1

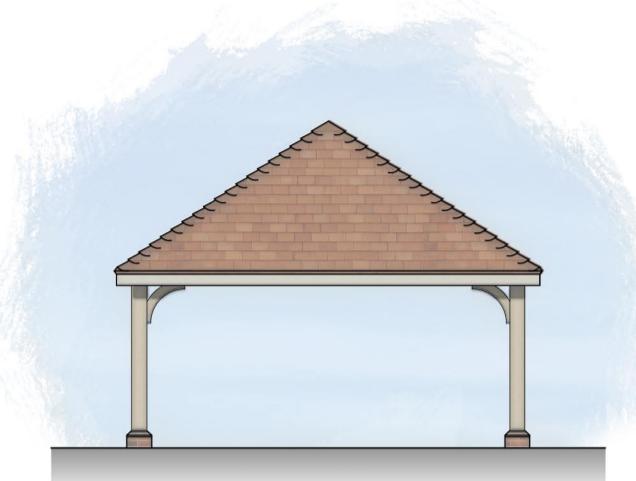

FRONT ELEVATION

Scale 1:100 @ A1

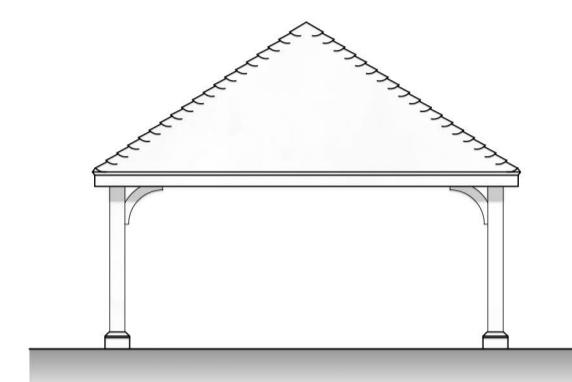

SIDE ELEVATION

Scale 1:100 @ A1




REAR ELEVATION

Scale 1:100 @ A1




SIDE ELEVATION

Scale 1:100 @ A1

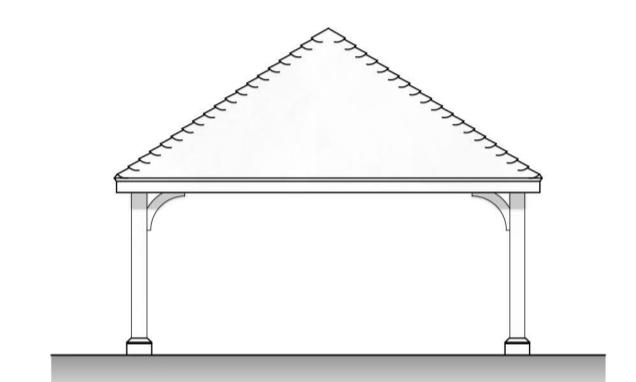


REAR ELEVATION

Scale 1:100 @ A1

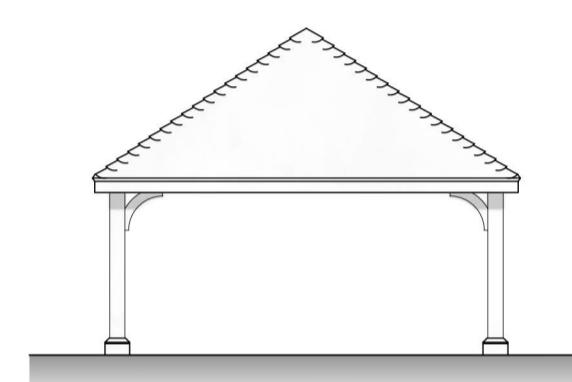


SIDE ELEVATION

Scale 1:100 @ A1

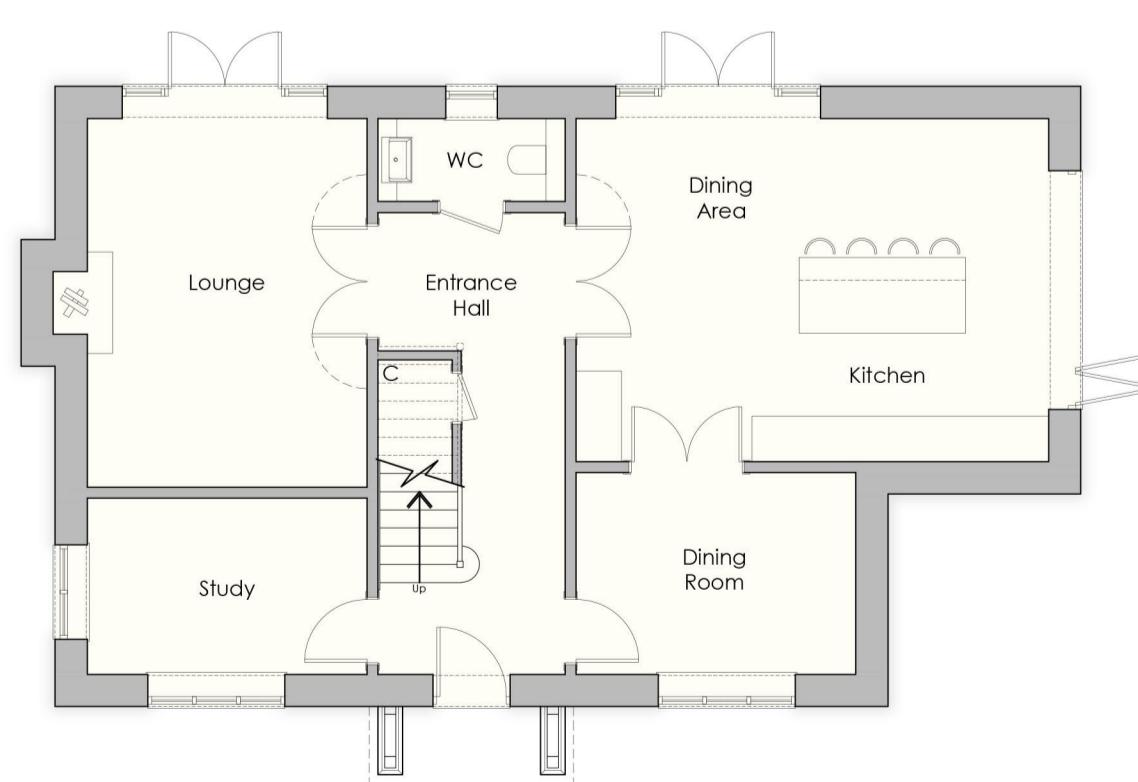

GROUND FLOOR PLAN

Scale 1:100 @ A1

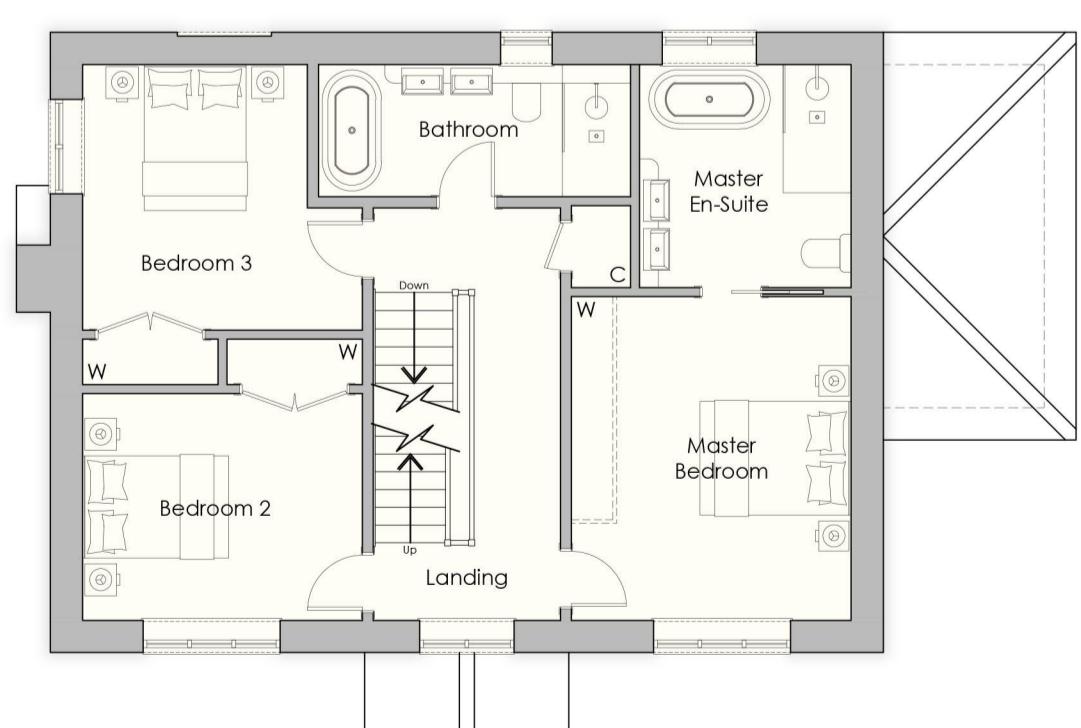

FIRST FLOOR PLAN

Scale 1:100 @ A1

0 1m 2m 3m 4m 5m
Scale 1:100

A 21/01/26 Ground floor side window added.

Rev Date Details

PLANNING

ark|tec

Client: WESTBOURNE HOMES
Project: LADDS GARDEN CENTRE
BATH ROAD, HARE HATCH

Lodge Farm Barn
Elvetham Park Estate
Fleet Road, Hartley Wintney
Hampshire, RG27 8AS

Drawing: PLOT 19

FLOOR PLANS & ELEVATIONS

Scale: 1:100 @ A1 Date: 09/09/25

Drawing Number: P25/09/S/123 A
Revision:

Notes:
This drawing is the copyright of Arktec Ltd and has been sent to you in confidence, it must not be reproduced or disclosed to third parties without our prior permission.
Do not scale from this drawing except for planning purposes.
All dimensions are in millimetres unless noted otherwise.
Any surveyed information incorporated on this drawing cannot be guaranteed as accurate unless confirmed by a fixed dimension.
This drawing is to be read in conjunction with all the relevant consultants, suppliers and manufacturers drawings and information.