




Existing Elevations

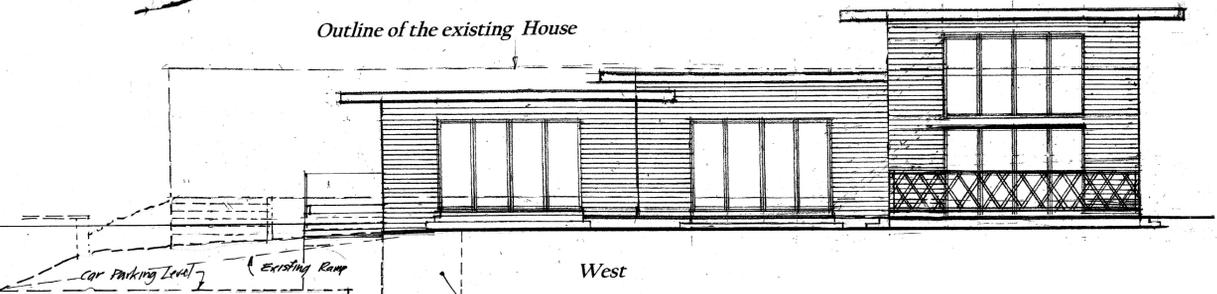


Outline of the existing House

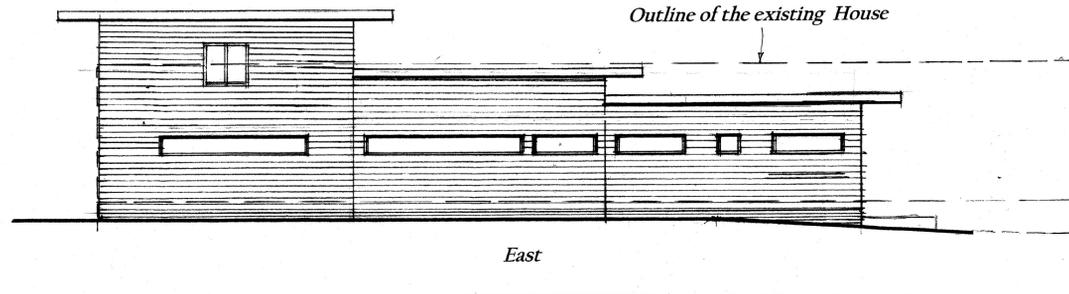



Outline of the existing House

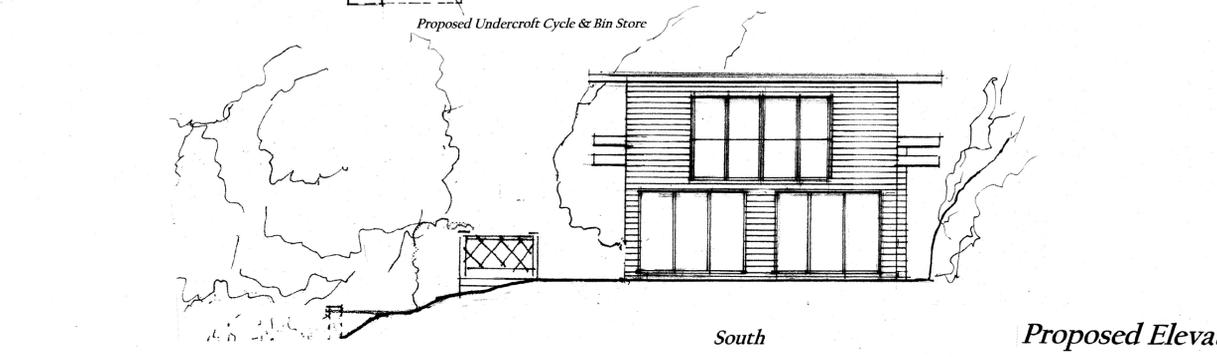


Proposed Elevations

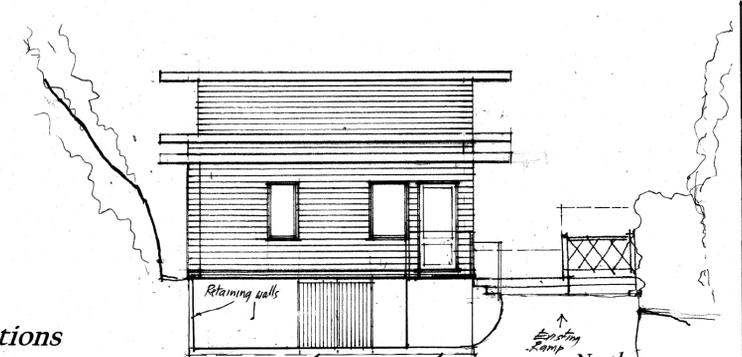

Proposed House First Floor Plan

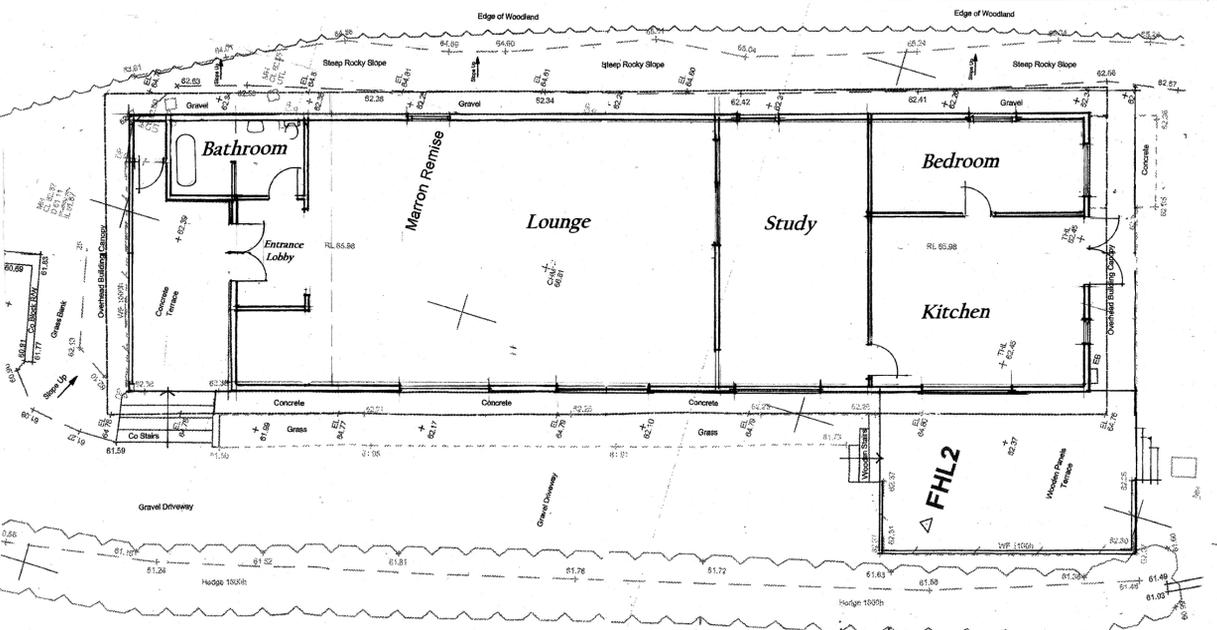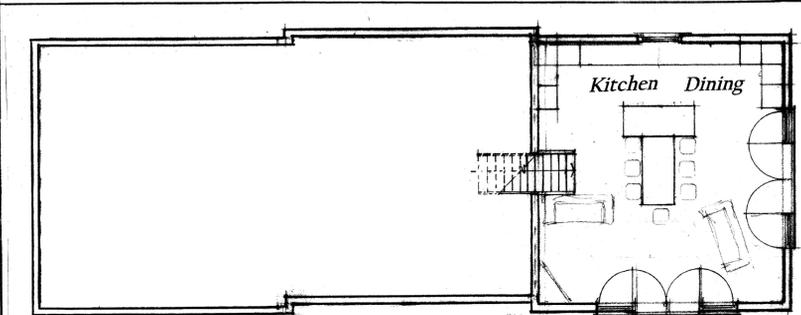

Existing House Ground Floor Plan

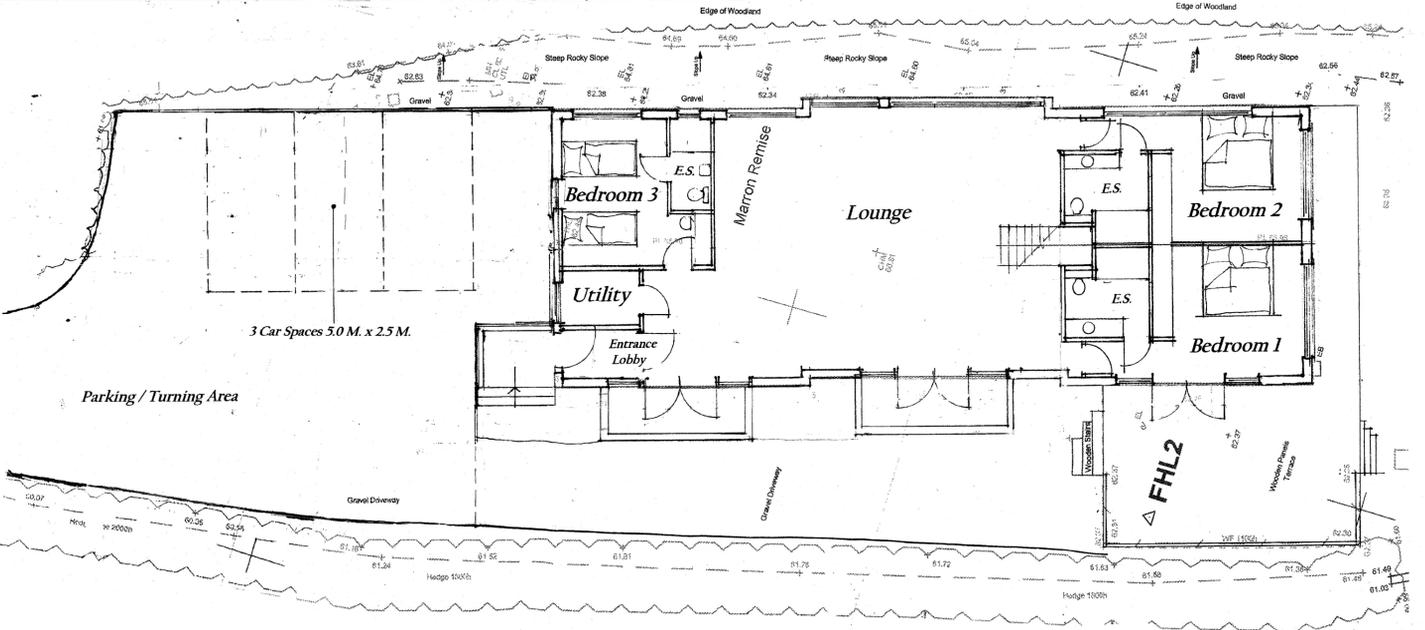

Proposed House Ground Floor Plan

Domus Design Associates
 Architecture, Planning & Interior Design Consultants
 The Gatehouse, Scarning Lane, Scarning-on-Thames, Berkshire, RG4 6ST.
 Phone & Fax: 0118 9697376 david@dpates.co.uk

Client:
Mr F. Taggart,
 Replacement House at
 Marron Remise,
 Kentons Lane,
 Wargrave,
 RG10 8PD.

Project:
 January 2025
 Drawn:
 D.P.Bates 0118 969 7376

Existing & Proposed
 Floor Plans & Elevations
 Date Title:
 1/100
 TKL/25/1 C
 Drawn No.



Scale Bar 1:100