

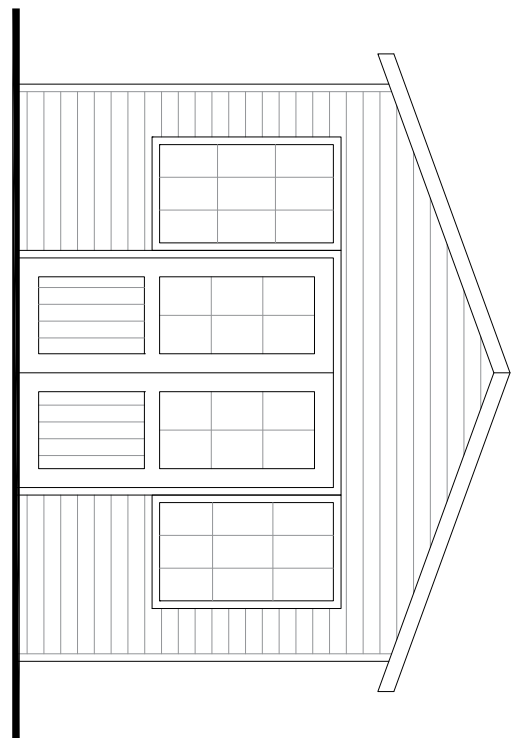
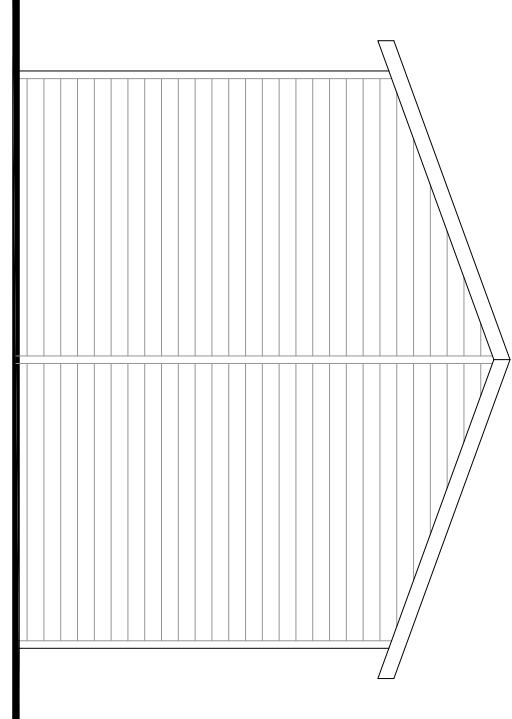
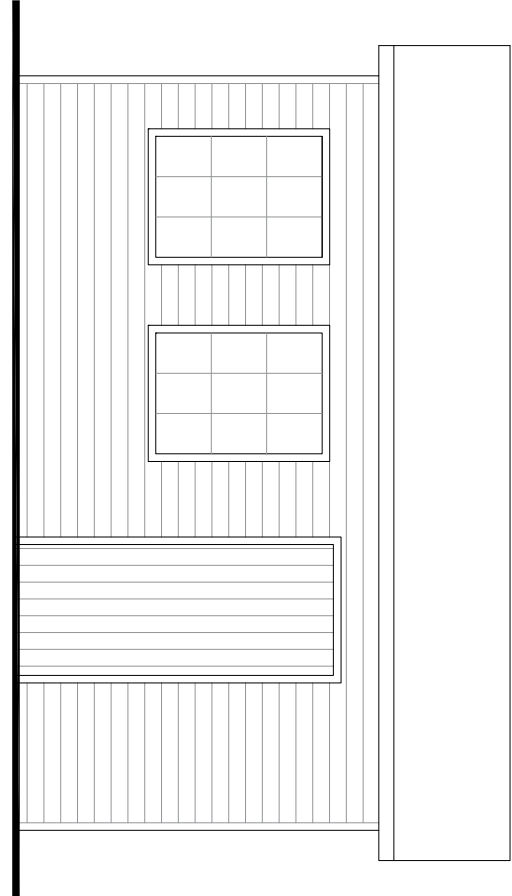
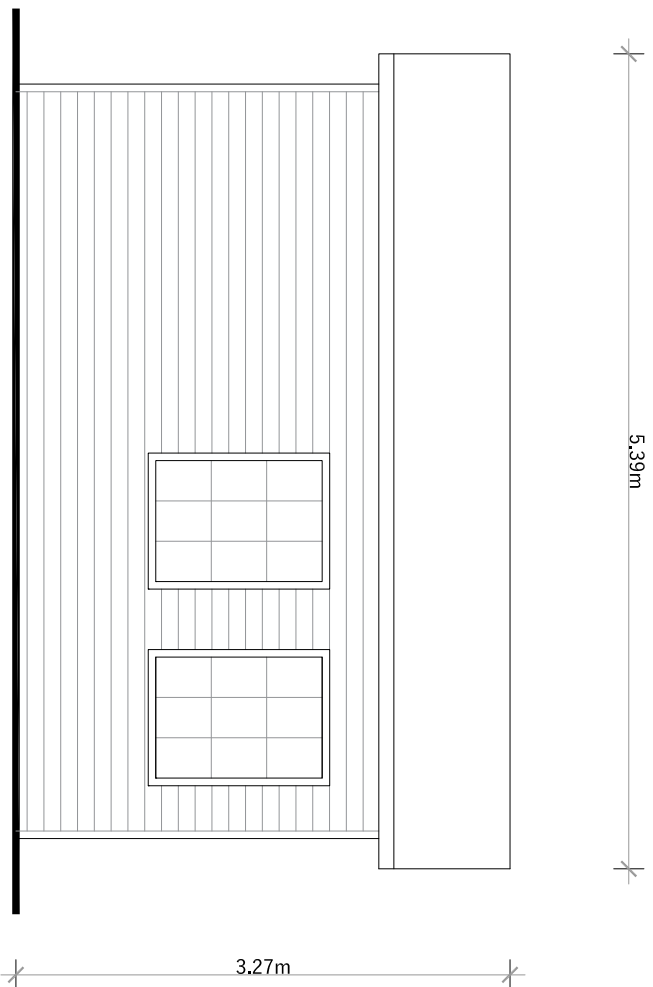
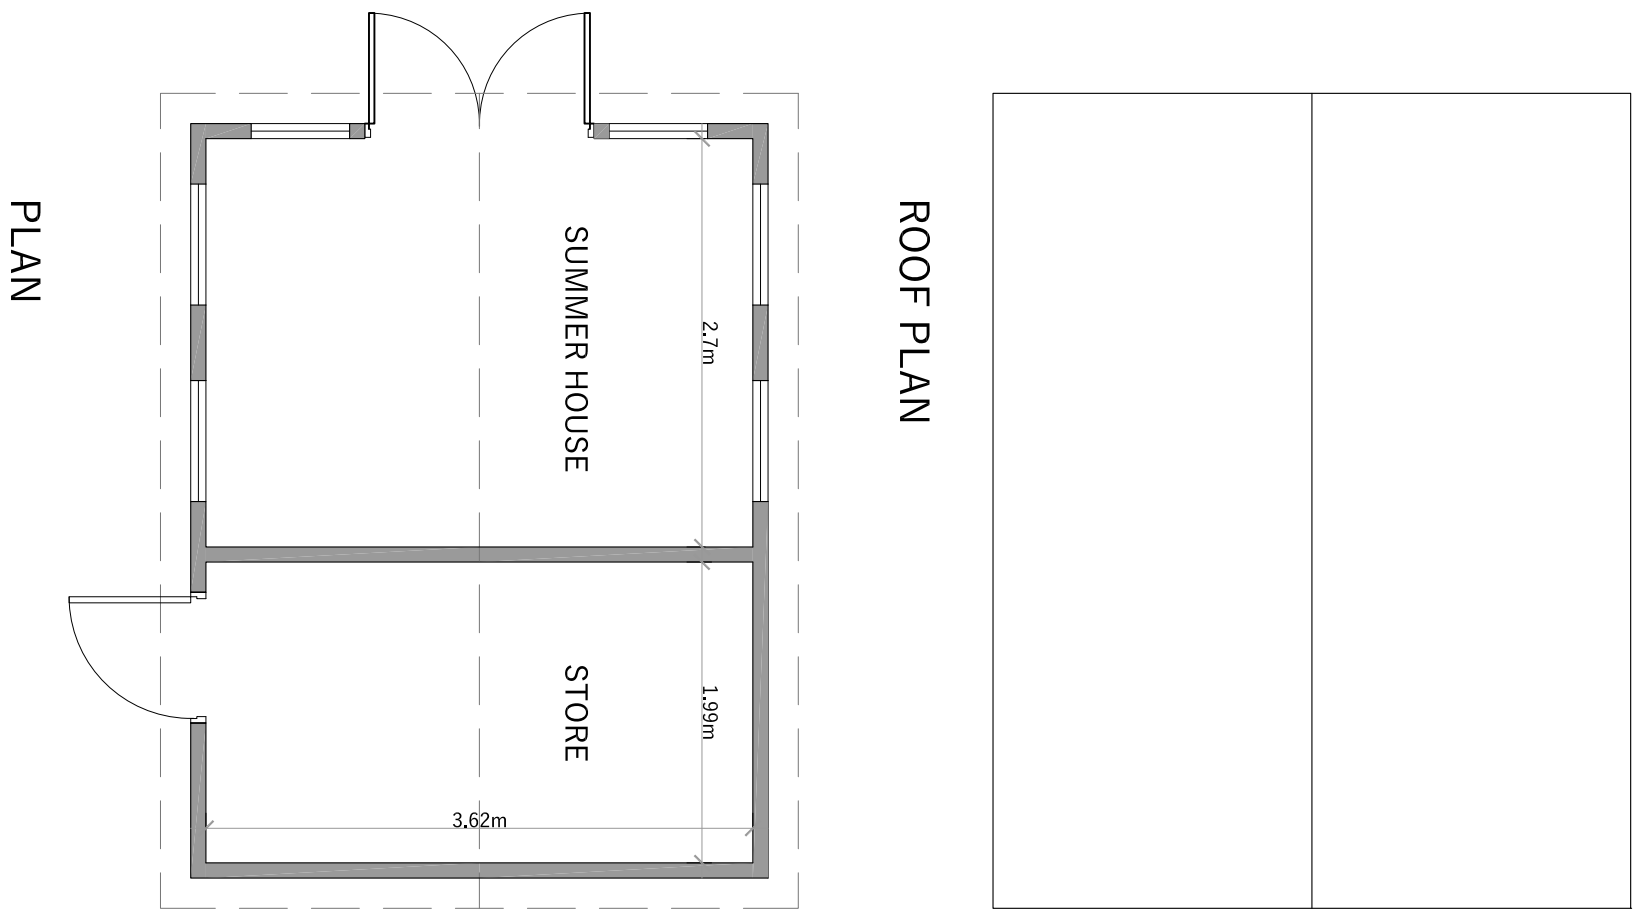
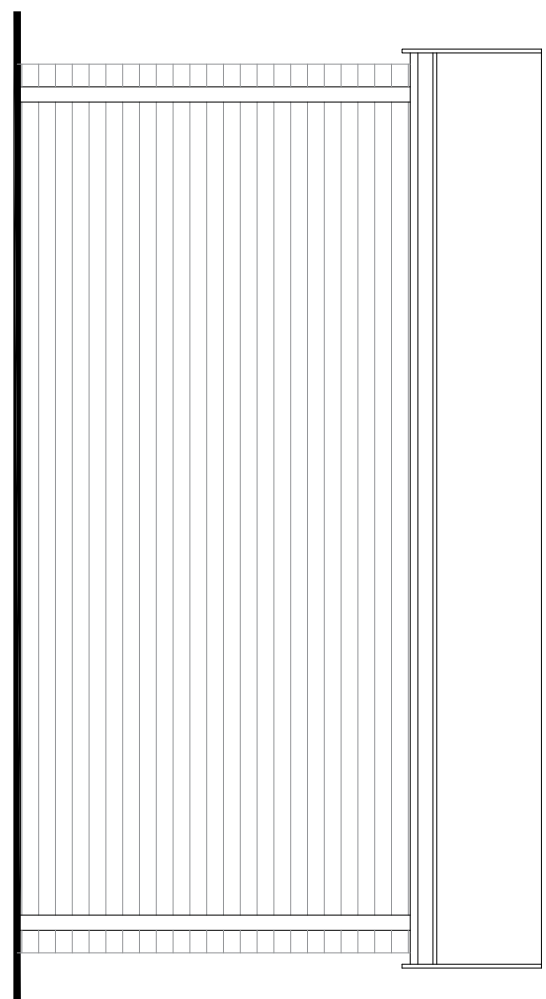


EXISTING OUTBUILDING 01


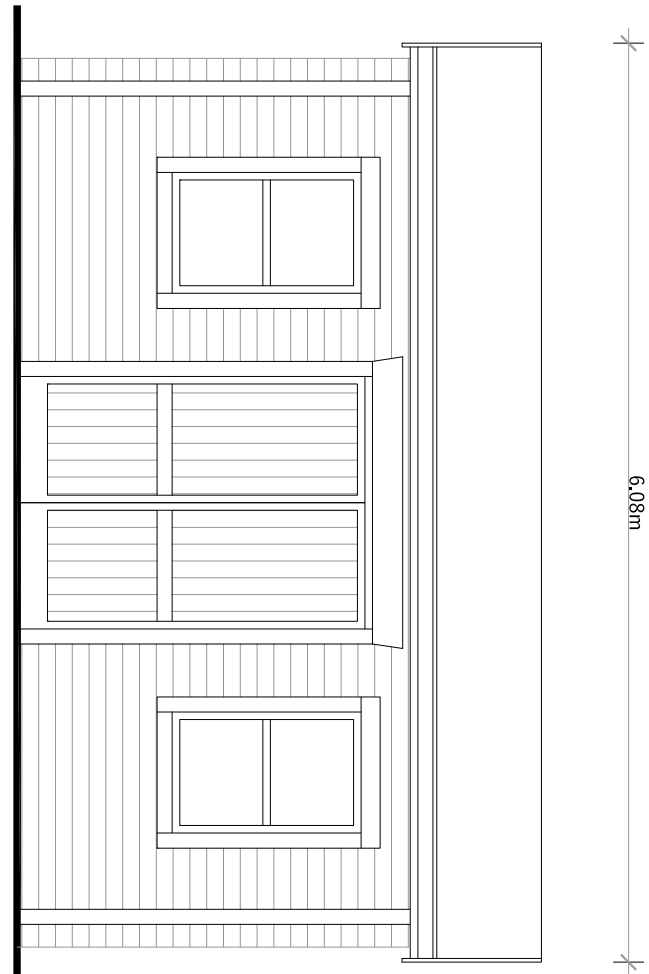


EXISTING OUTBUILDING 02

 


FRONT ELEVATION

REAR ELEVATION

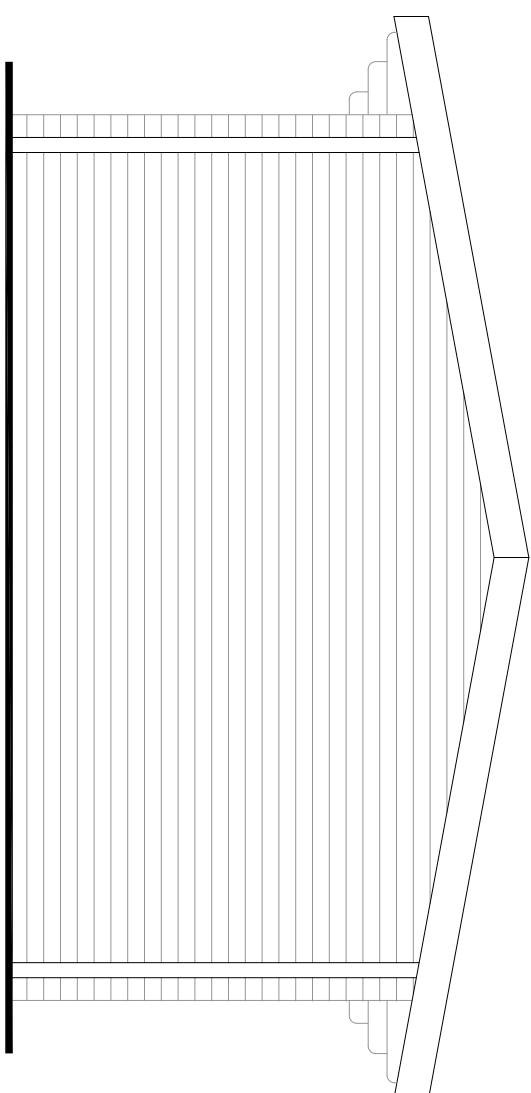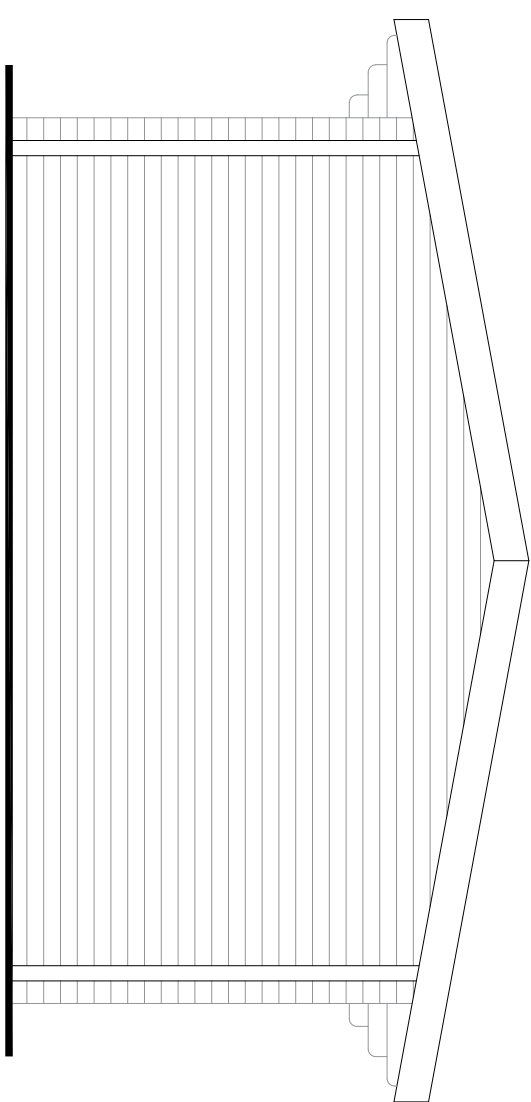

SIDE ELEVATION

SIDE ELEVATION

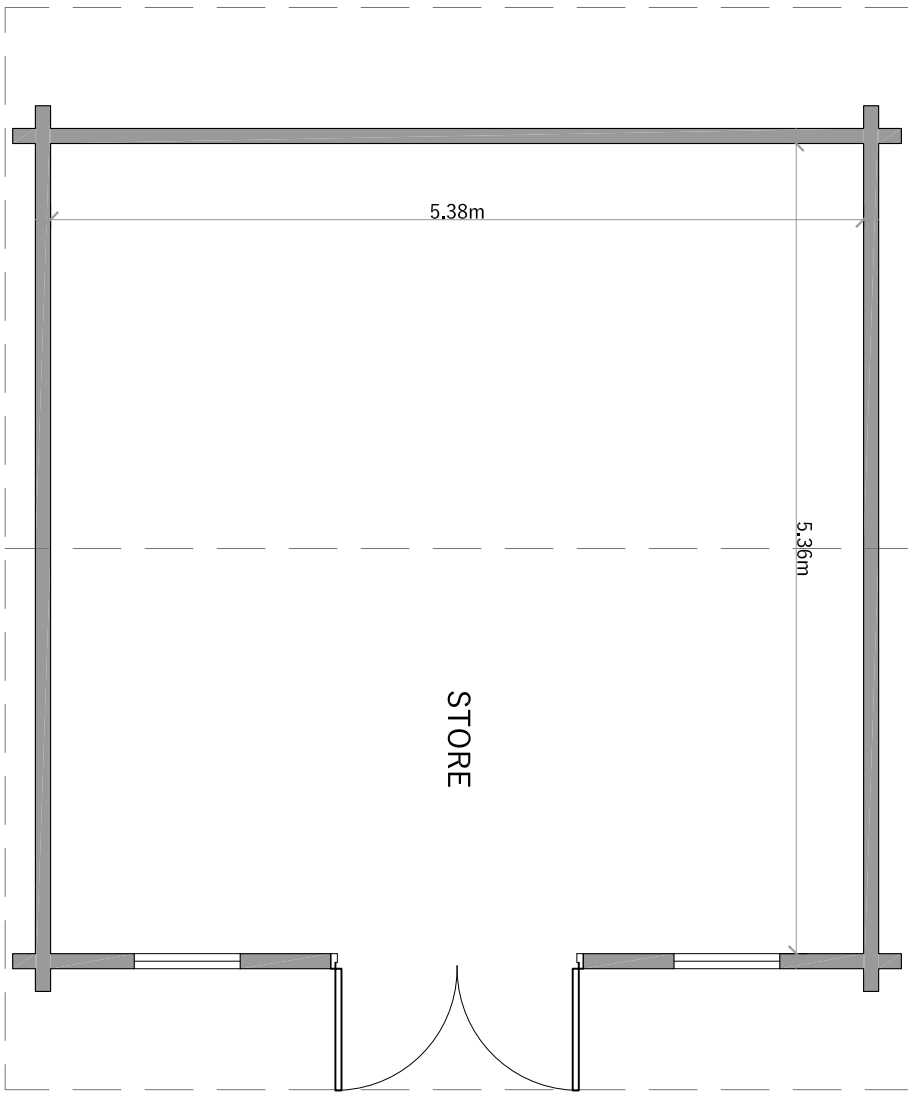

PLAN

 PHILIP WADGE ARCHITECTURE		www.philipwadge.co.uk info@philipwadge.co.uk 01635 736440	
PROJECT Outbuildings	AT	Lancambra, Basingstoke Road, Swallowfield, Reading, Wokingham, RG7 1PY	
CLIENT			
TITLE EXISTING OUTBUILDINGS		DATE 06/01/26	
SCALE 1:50 @ A1 1:100 @ A3	DRAWING NUMBER 23027/PL06	Rev	-
All Rights Reserved © Philip Wadge Associates Ltd 2026			