


Notes.
All dimensions are indicated on site plan to be checked prior to commencement of work.
This drawing is the copyright of J J Architects RIBA.

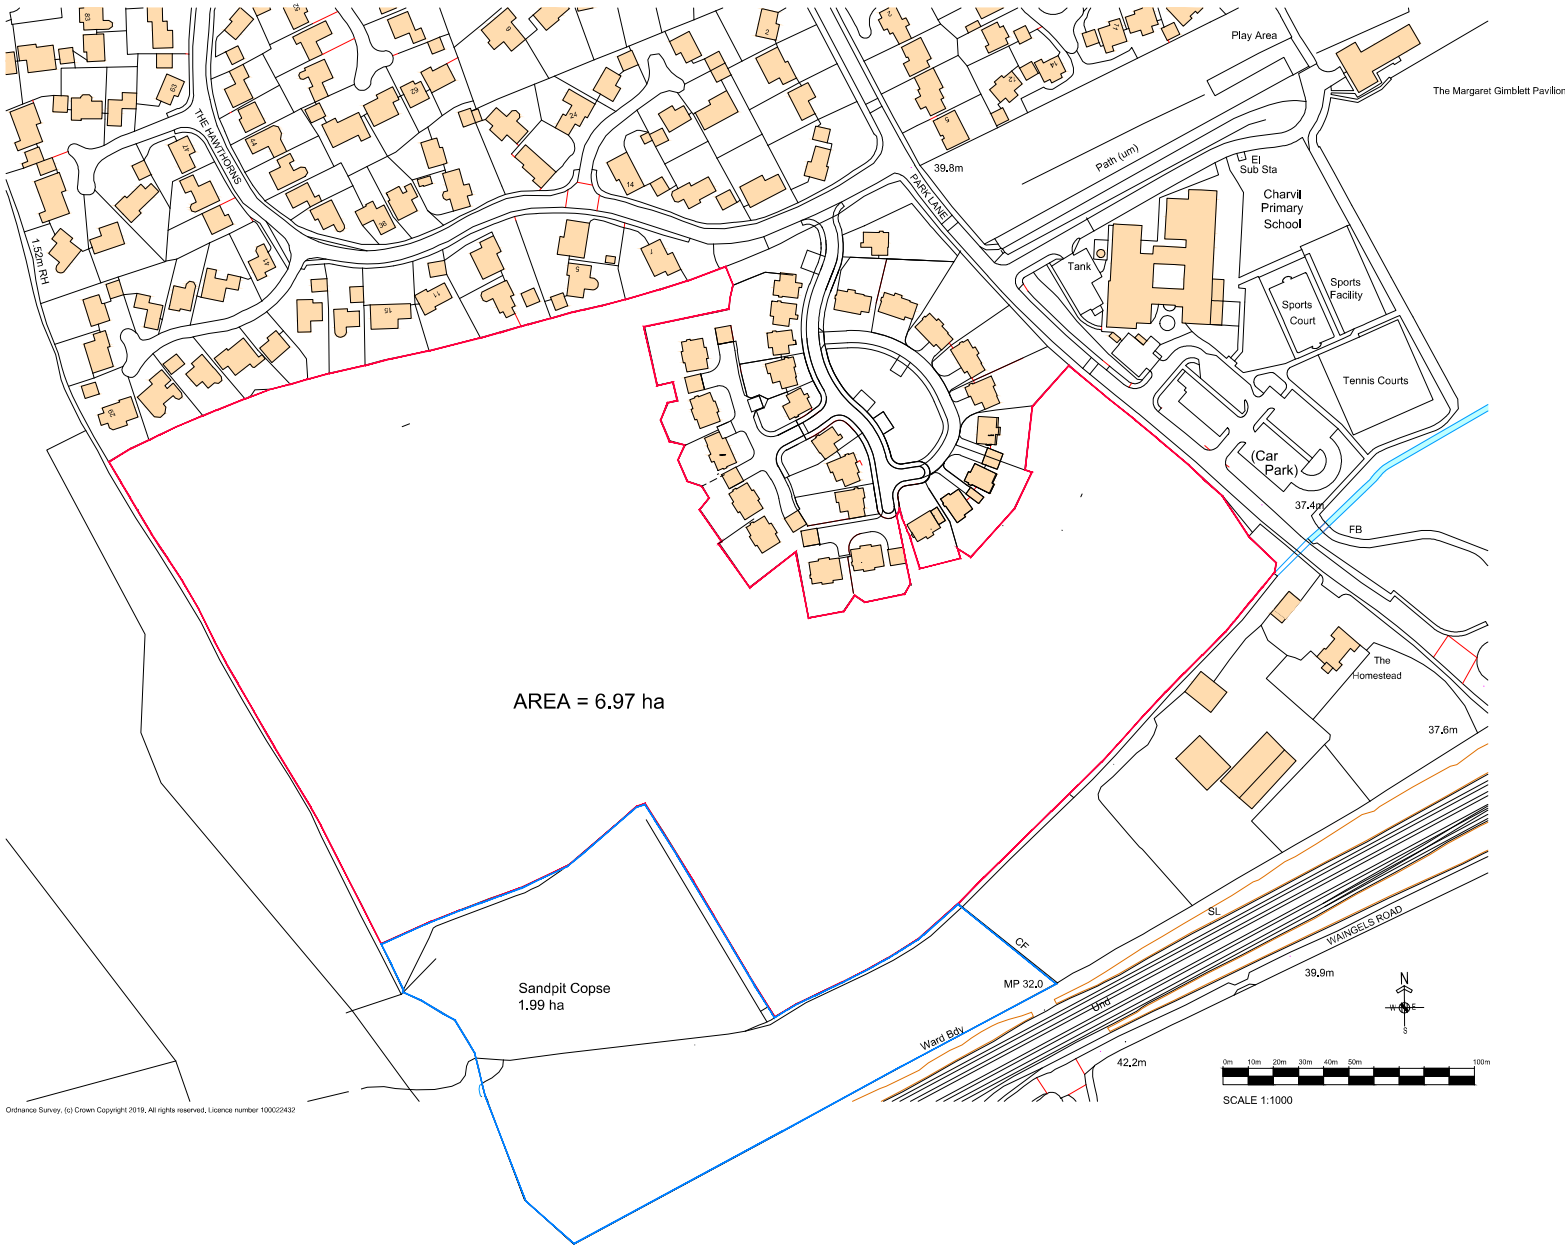

Ordnance Survey. (c) Crown Copyright 2019. All rights reserved. Licence number 100022432

PLANNING ISSUE 27.09.2023
REV A Charvil Lane boundary ammended
03.08.23

PARK LANE
CHARVIL
BERKS

HICKS DEVELOPMENTS LTD
LOCATION PLAN

SCALE 1:1000 DATE 14.06.2023



J J Architects
5 Butt Street
Minchinhampton
Gloucestershire GL6 9JP
01453 451 457
john@jjarchitects.co.uk

PROJECT 1999 DWG. 103.A