


1. VINE HOUSE LOCATED TO THE
NORTH OF THE CURTILAGE OF
THATCHED COTTAGE

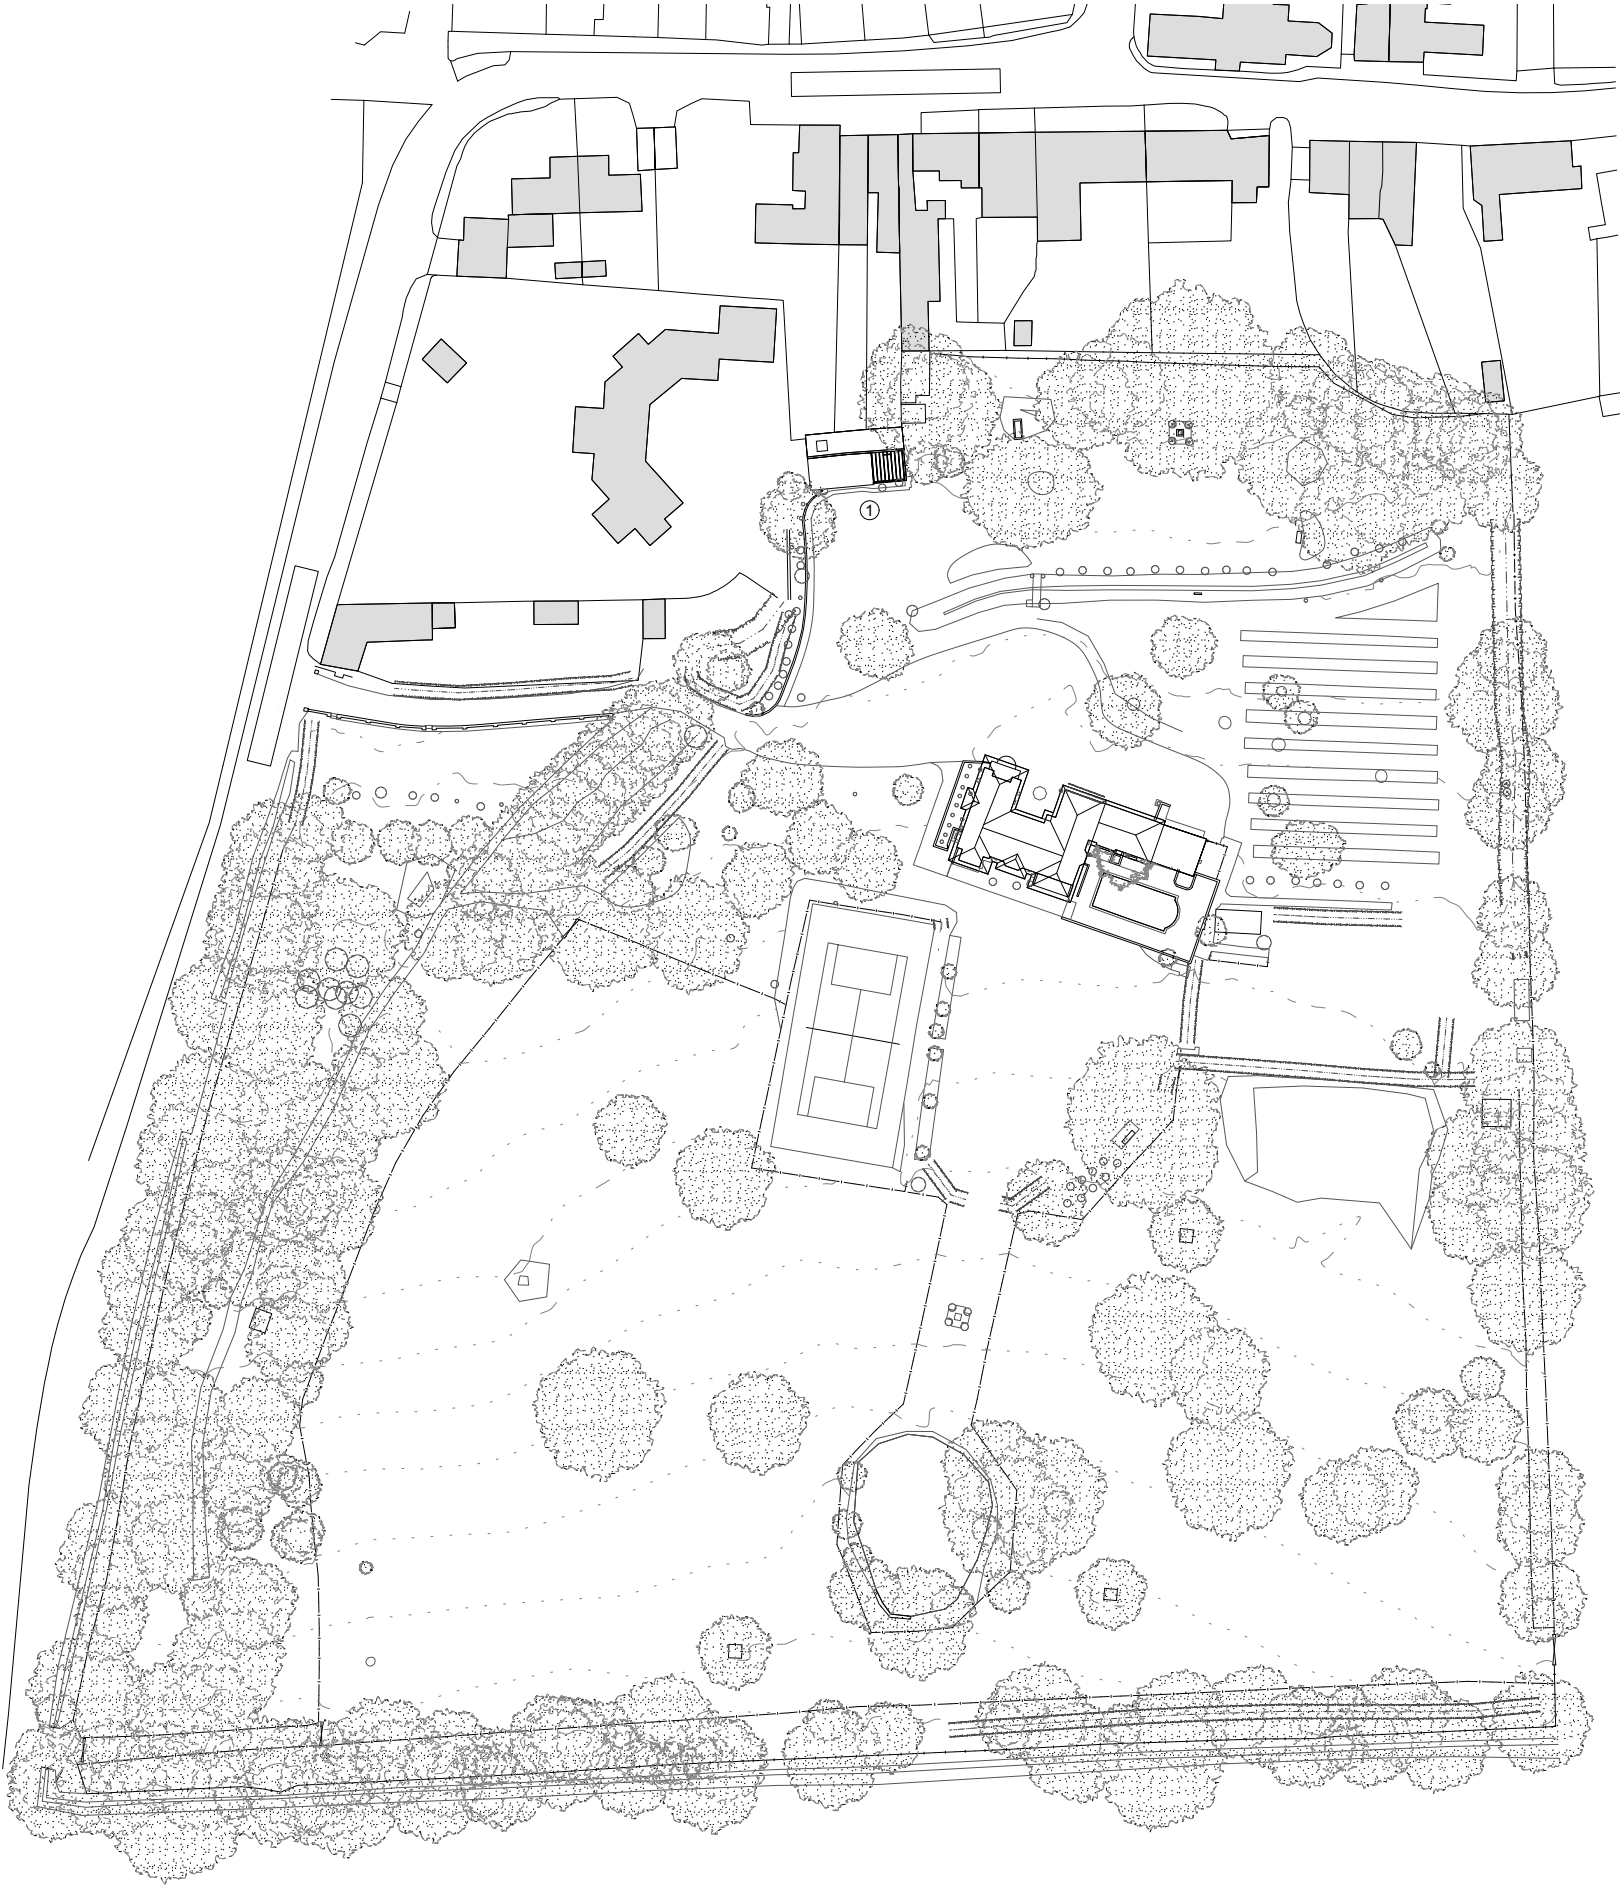

01_SITE PLAN

SITE PLAN
SCALE: 1:1000 @ A3
LDC



SOAK