



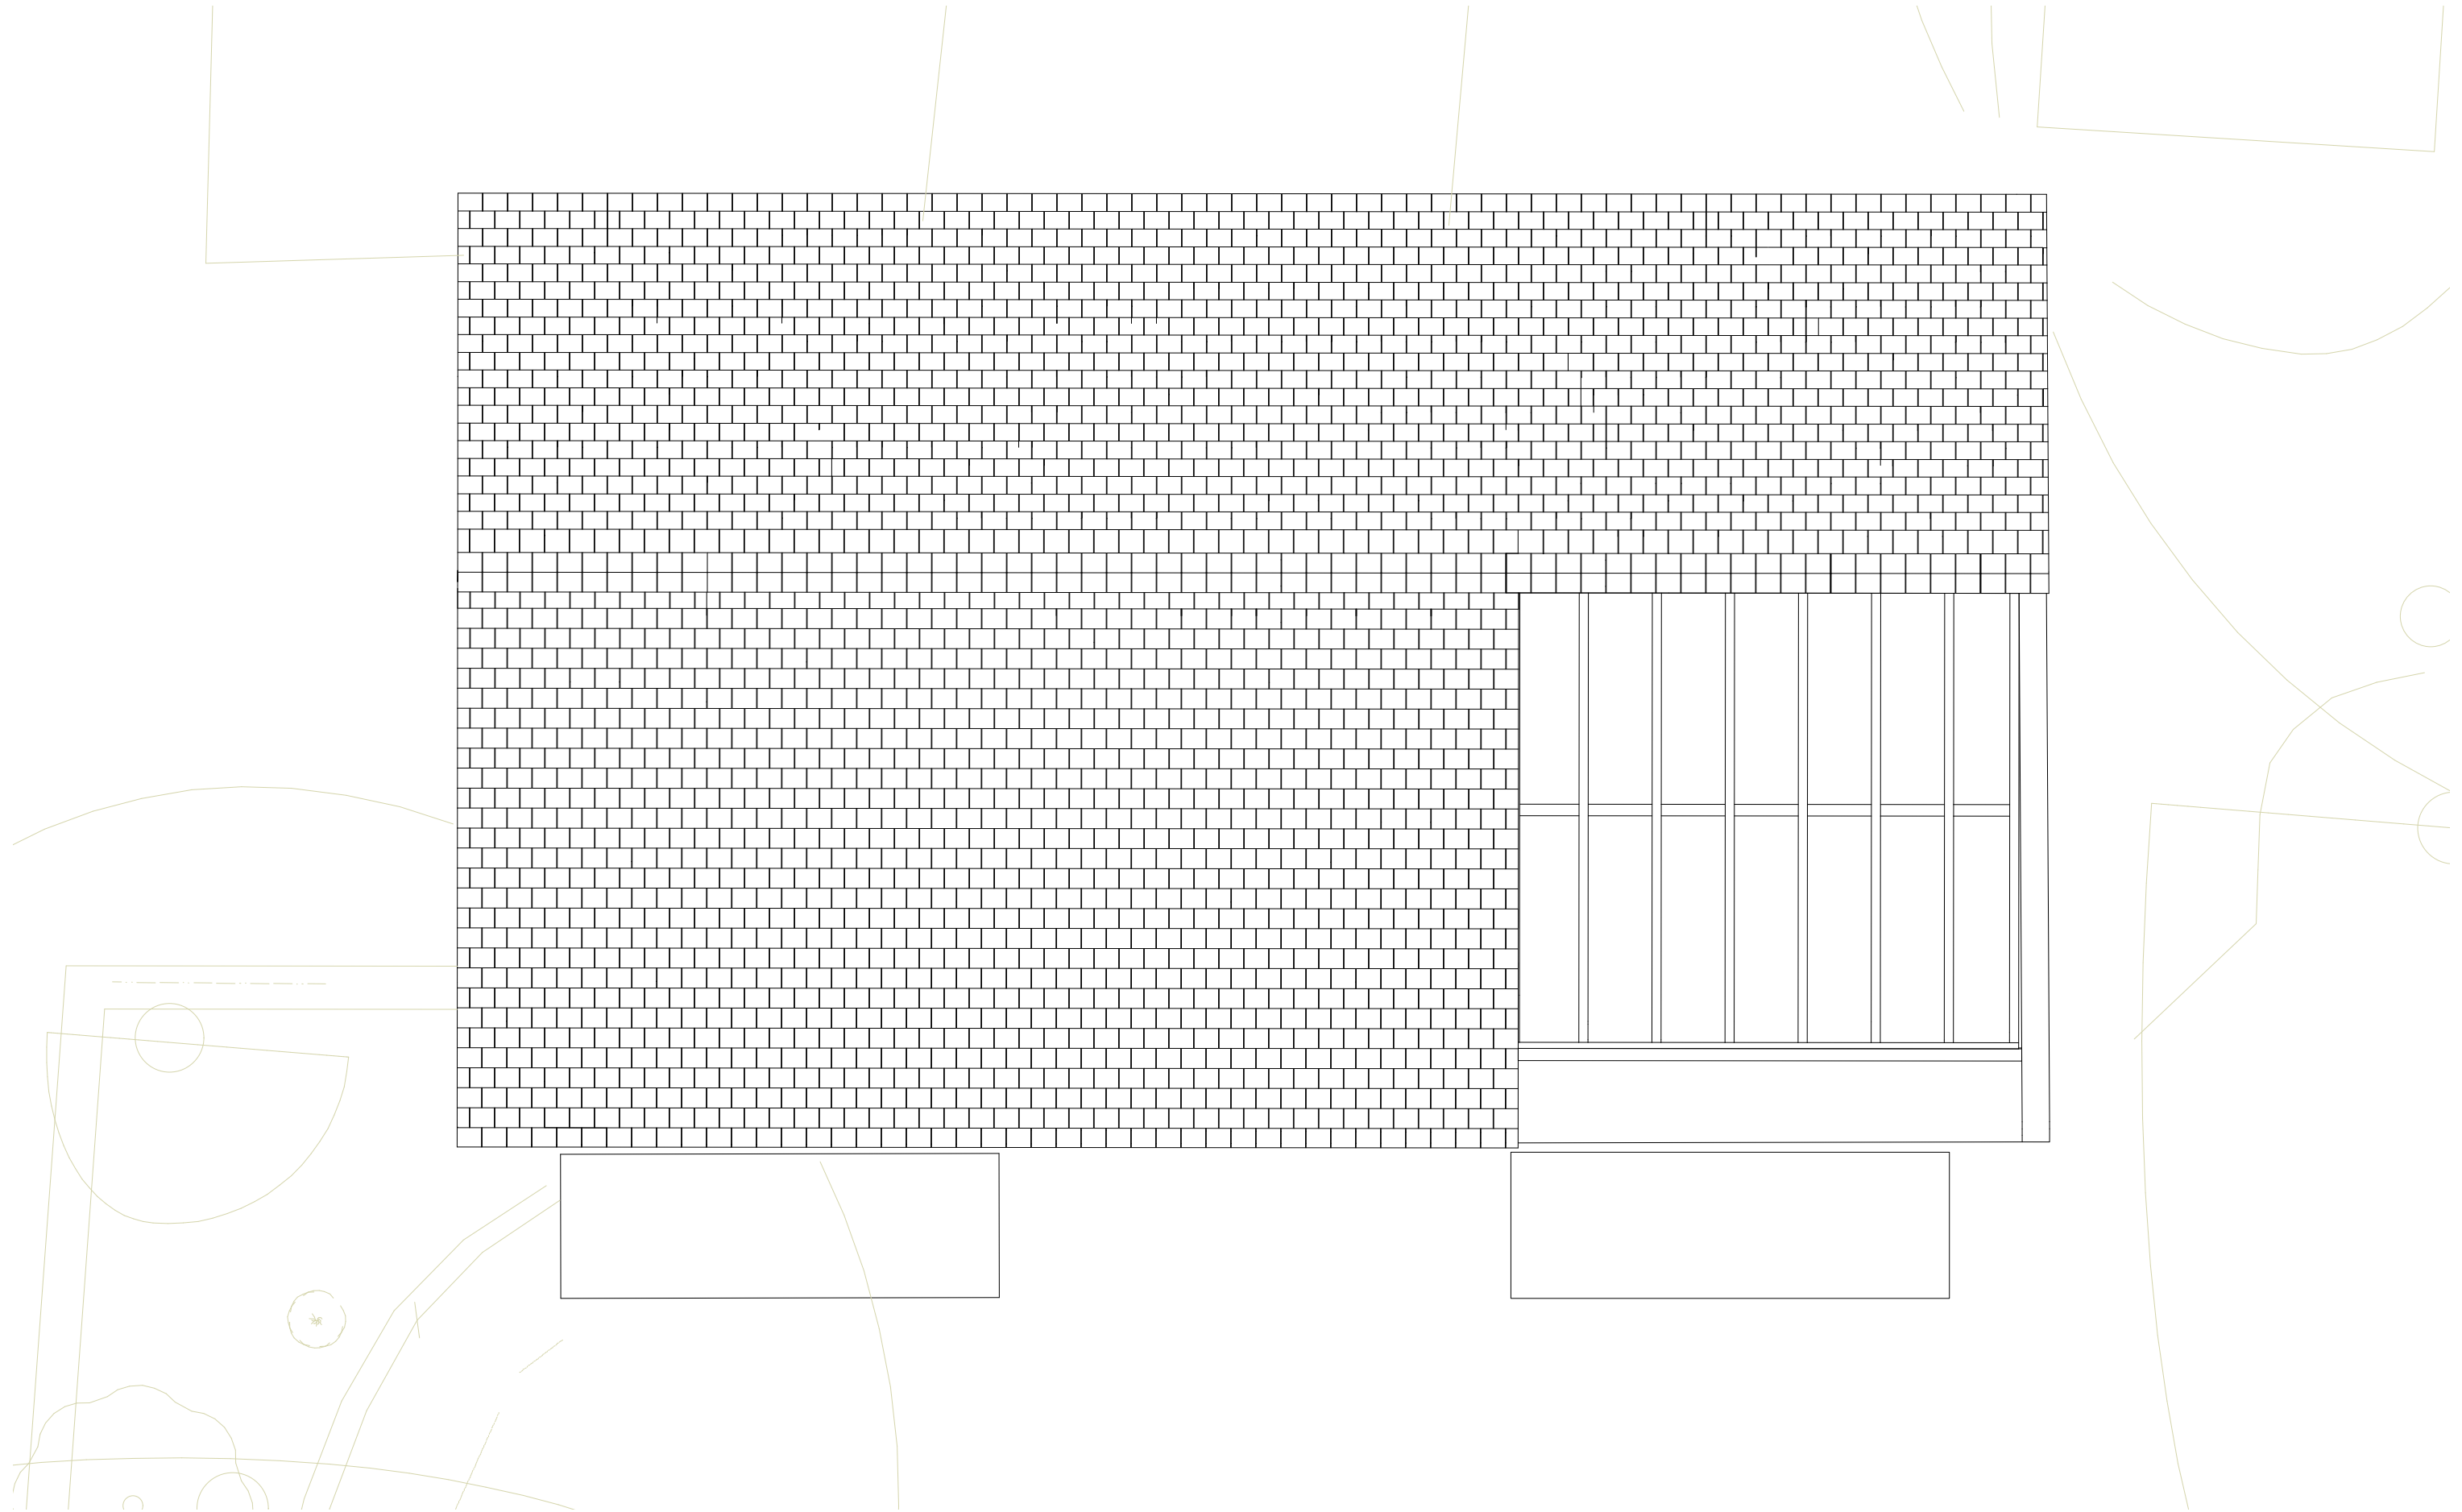

02_P_EX_ROOF

 

EXISTING ROOF PLAN
SCALE: 1:50 @ A3
REVISION A
LDC

SOAK