




04_P_EX_REAR

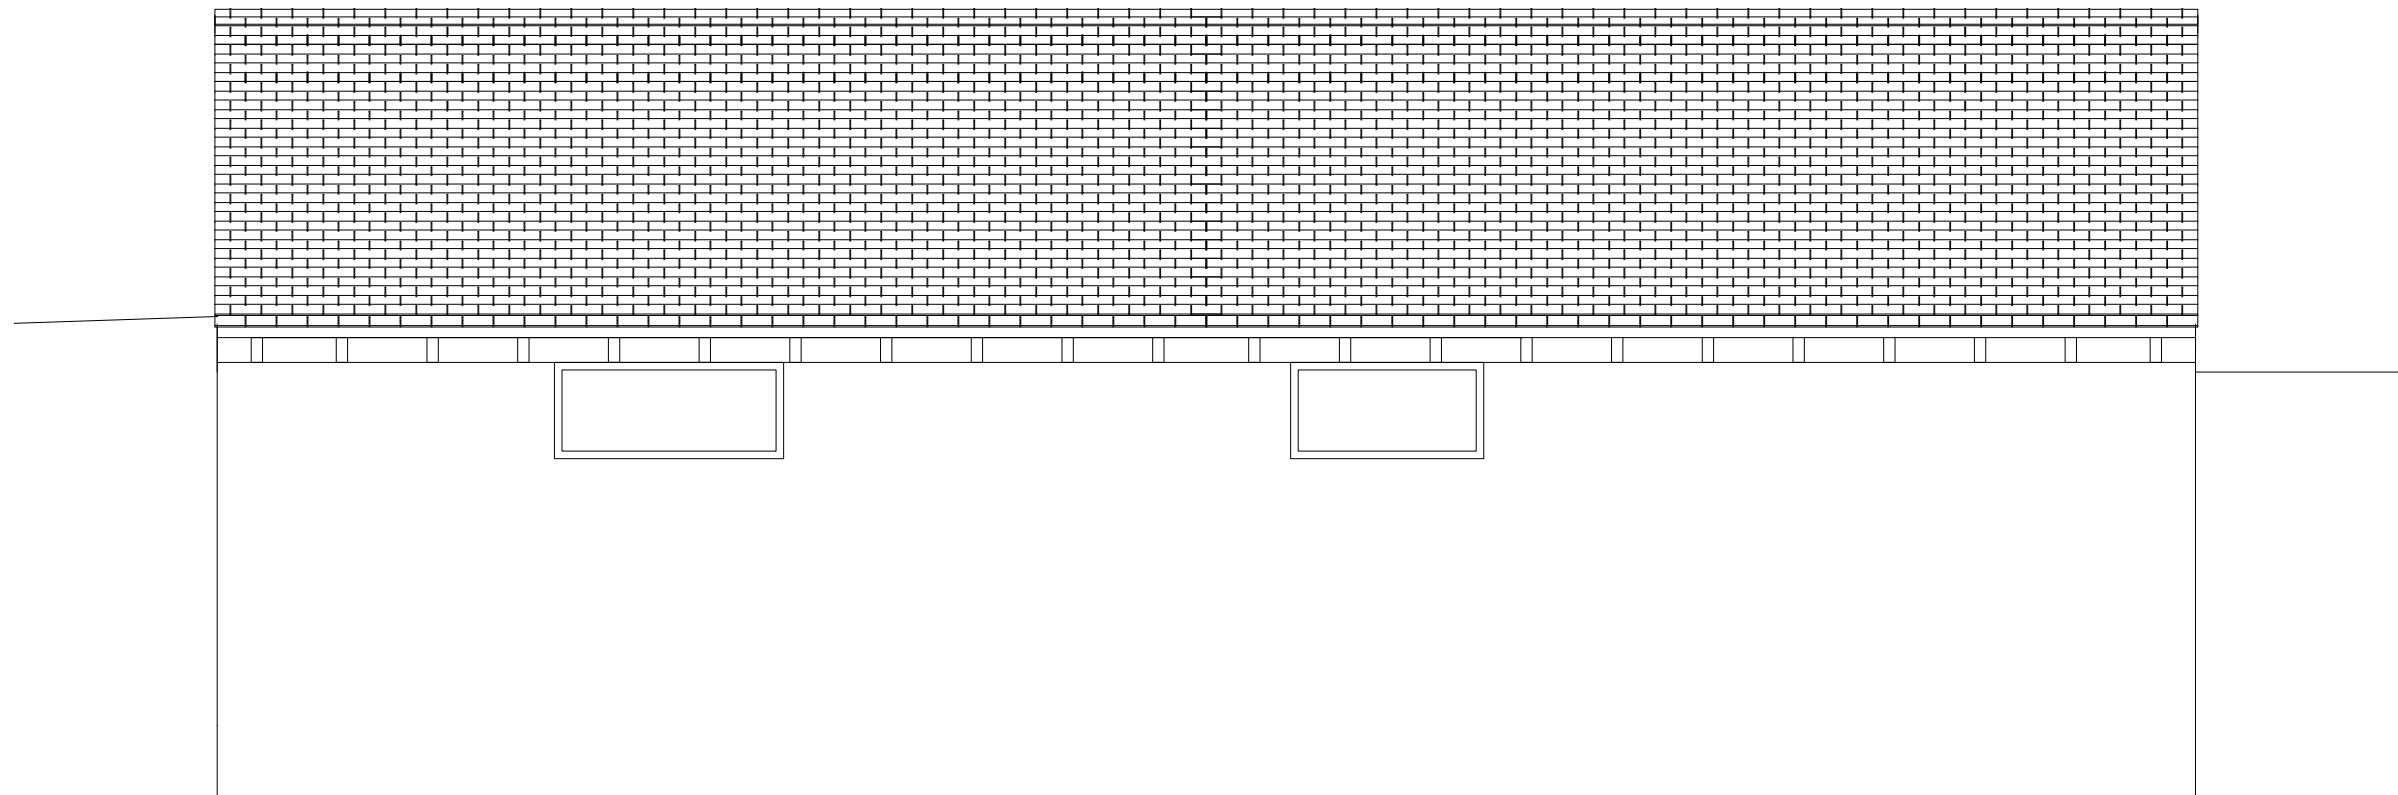

EXISTING REAR ELEVATION
SCALE: 1:50 @ A3
REVISION A
LDC

SOAK