



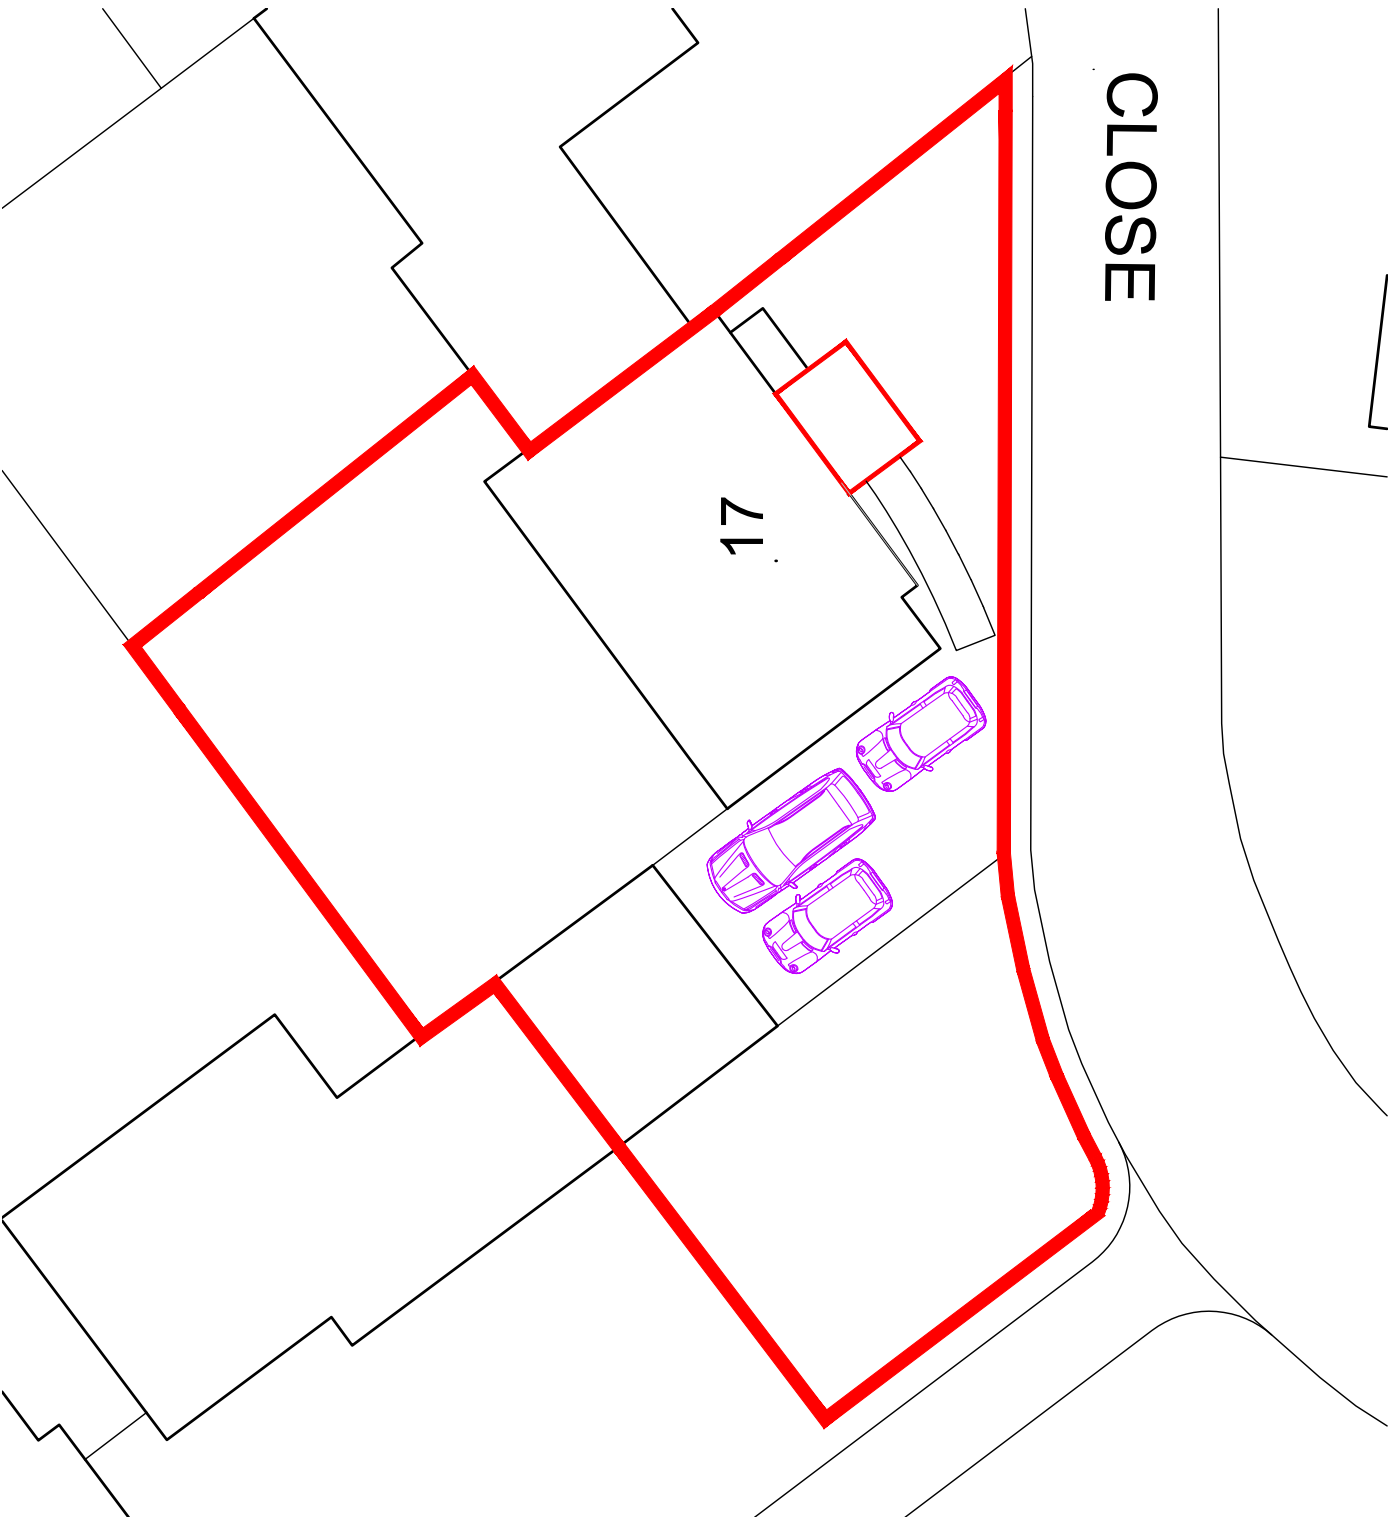

Rev
A

Item
Scale amended to 1:200


Date
19 09 2025

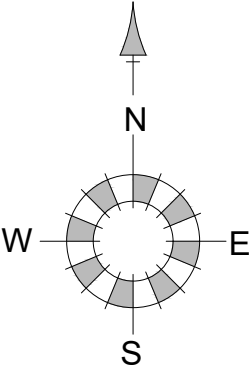

Gilfillan Studios

Project
Works to 17 Hertford Close
for Mr and Mrs Simms

Drawing Title
Site Plan

 

Date
08 04 2025

Scale
1:200@A4

Drawn by
AH

Check by

Project No

Drawing No
02

Revision
A