



First Floor Plan

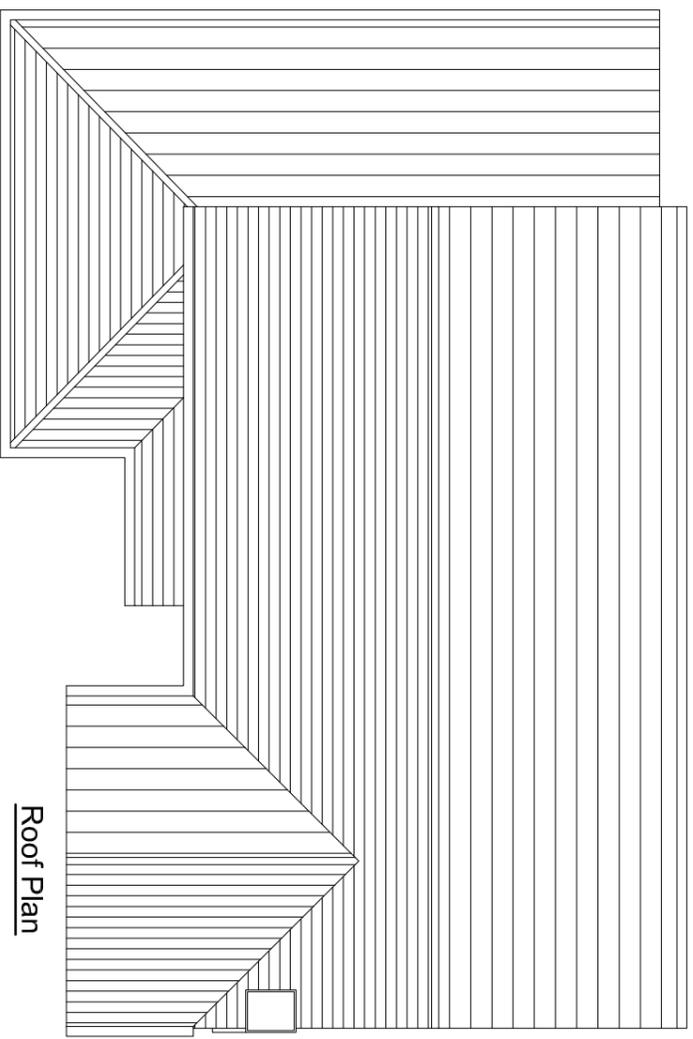

Roof Plan

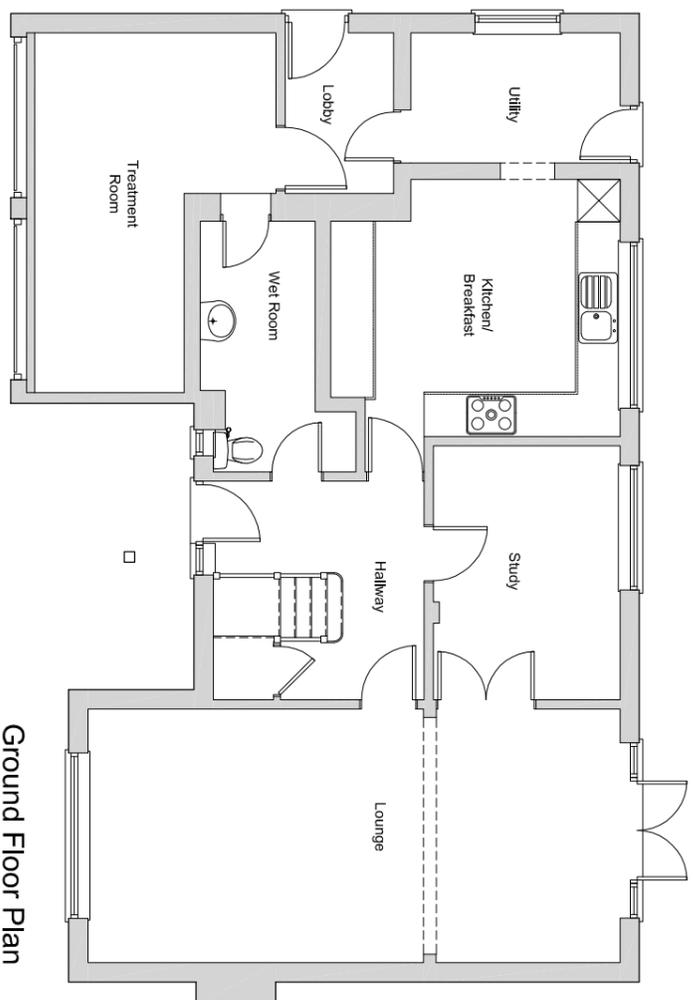

Ground Floor Plan

24 Wickham Road
Lower Earley
Reading RG6 3TE
Project :

Existing Floor Plans
Title :
Client :

Mr & Mrs Liu
Client :

Lee Norris Design 27 Eden Way, Winespit Wokingham, Berkshire RG41 5PD Tel: 01189 787226 Mob: 07795 088193 E-mail: lee@leenorrisdesign.co.uk Web: www.leenorrisdesign.co.uk Planning and building regulations drawings for residential and commercial projects	ref: LN
	date: Aug'23
	scale: 1:100@A3
	project: 23-562
	dwg no./rev: 001

