


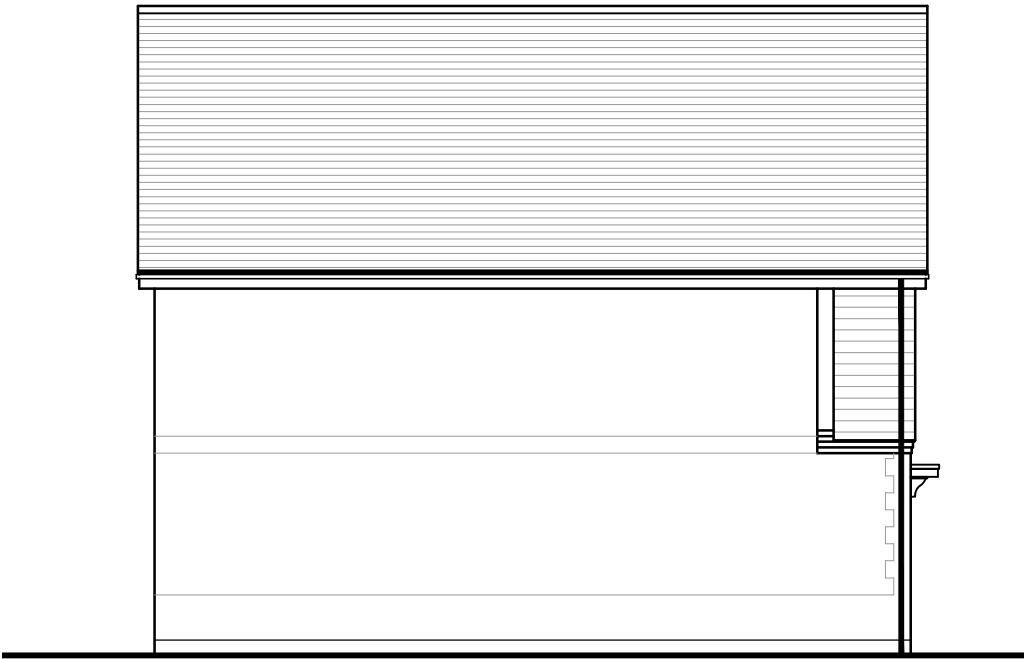


SOUTH ELEVATION




WEST ELEVATION



NORTH ELEVATION

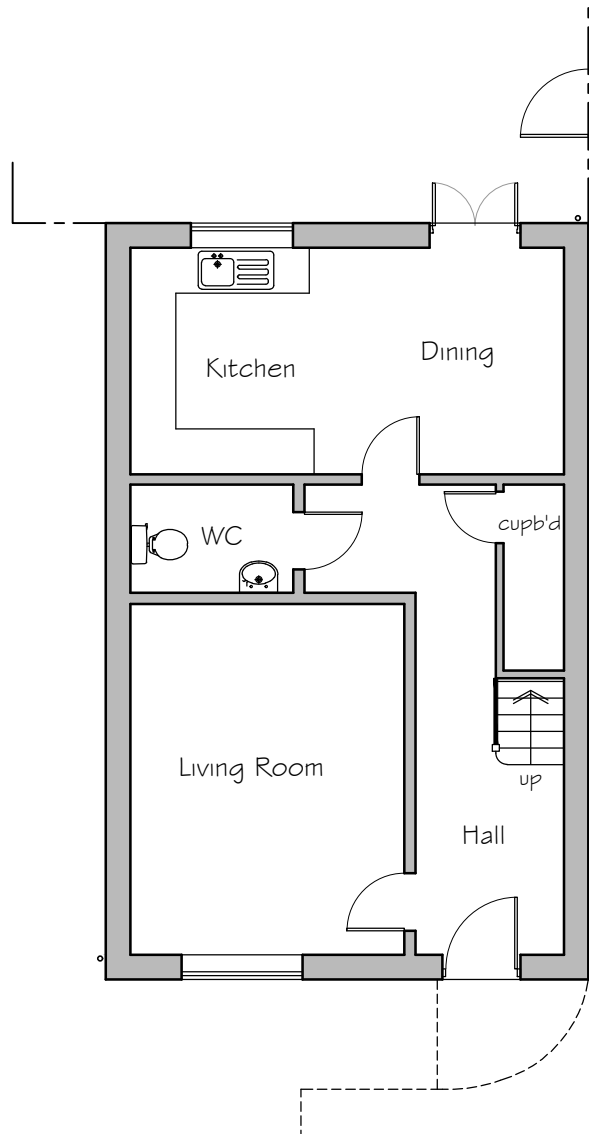

GROUND FLOOR PLAN

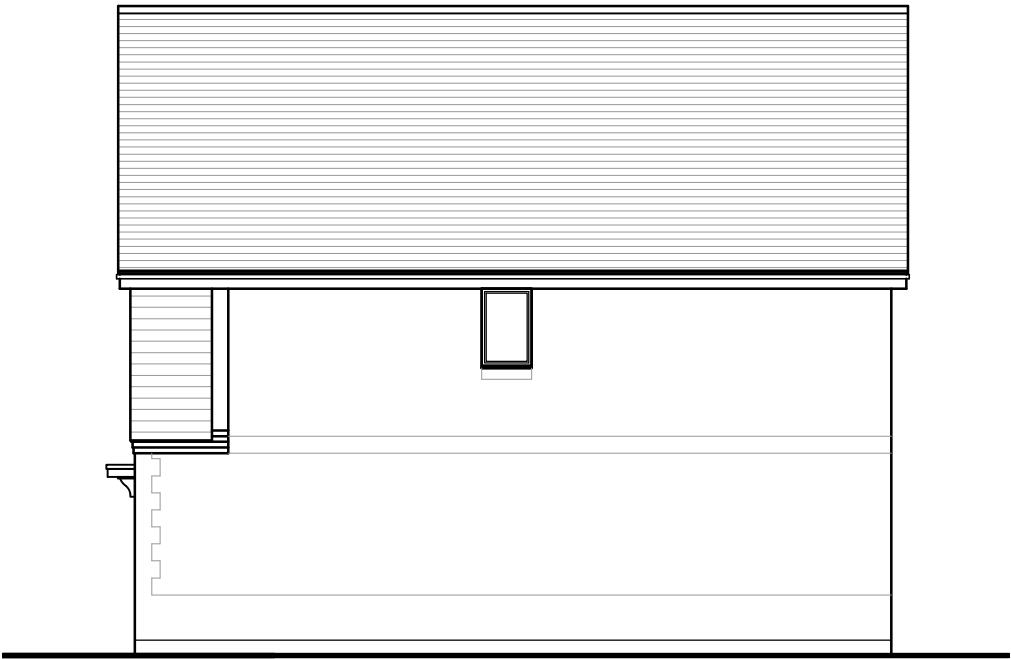

EAST ELEVATION

0 1 2 3 4m
Scale 1:100

No.	Revision	Date		
Project Proposed single storey side extension 11, Mayflower Meadow, Spencers Wood, RG7 1YD		Project No	Drg No	Rev
		AL 01695	03	-
Drawing Title Existing Plan and Elevations		Scale	Drawn by	
		1:100 @ A3	CG	
		Date	Aug 2025	
Rowan Lodge Φ Southend Road Φ Southend Bradfield Φ RG7 6ES tel: 0118 9745100 Φ e-mail: enquiries@archytas.co.uk Architectural Design Services Φ Planning Φ Building Design Φ Surveying New Build Φ Extensions Φ Residential and Commercial Φ Listed Buildings				

The logo for Archytas, featuring a large, stylized red Greek letter alpha (α) followed by the word "rchytas" in a black, sans-serif font.

