


SOUTH ELEVATION


WEST ELEVATION

NORTH ELEVATION

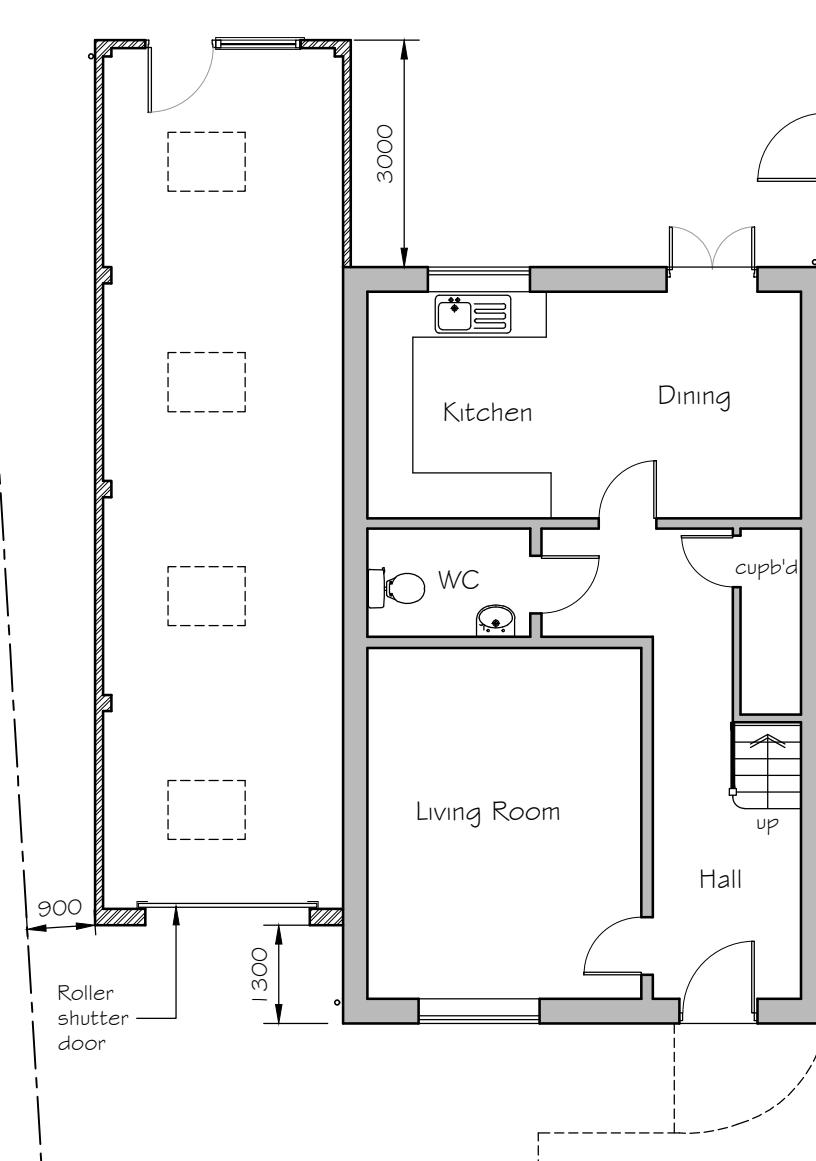

GROUND FLOOR PLAN

0 1 2 3 4m
Scale 1:100

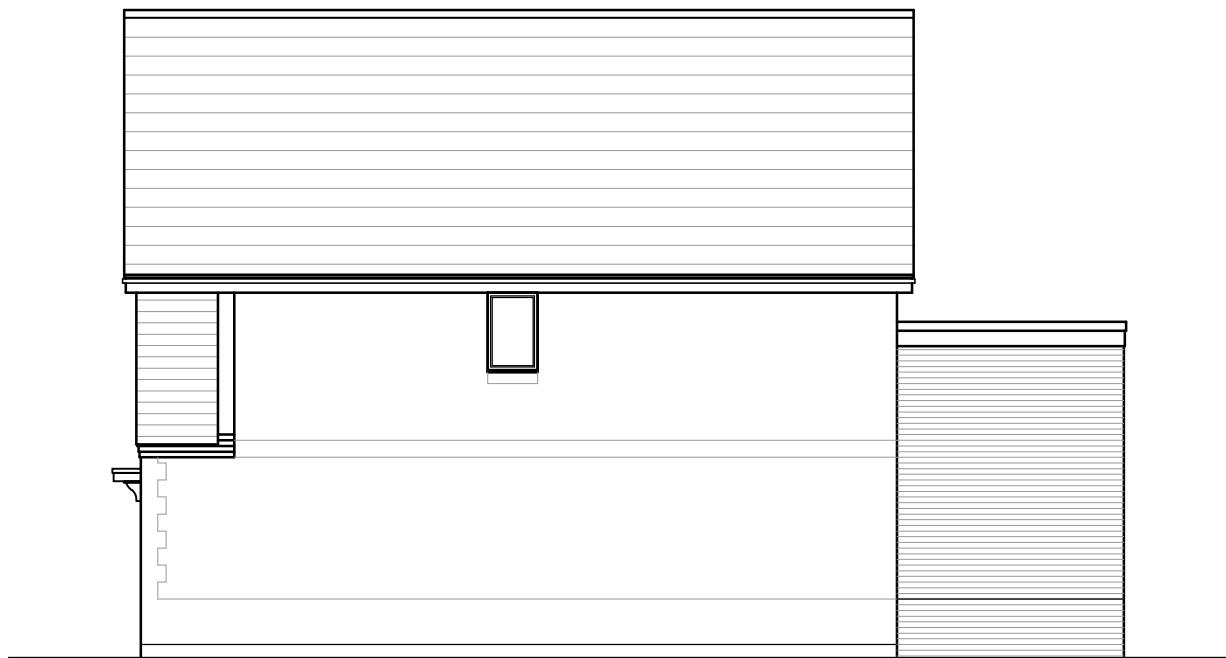

EAST ELEVATION

No. Revision

Project	Project No	Drg No	Rev	Date
Proposed single storey side extension	AL 01695	04	-	
11, Mayflower Meadow, Spencers Wood, RG7 1YD				
Drawing Title	Scale	Drawn by		
Proposed Plan and Elevations	1:100 @ A3	CG		
	Date			
	Aug 2025			