


Site plan  
(1:500)



Location plan  
(1:1250)

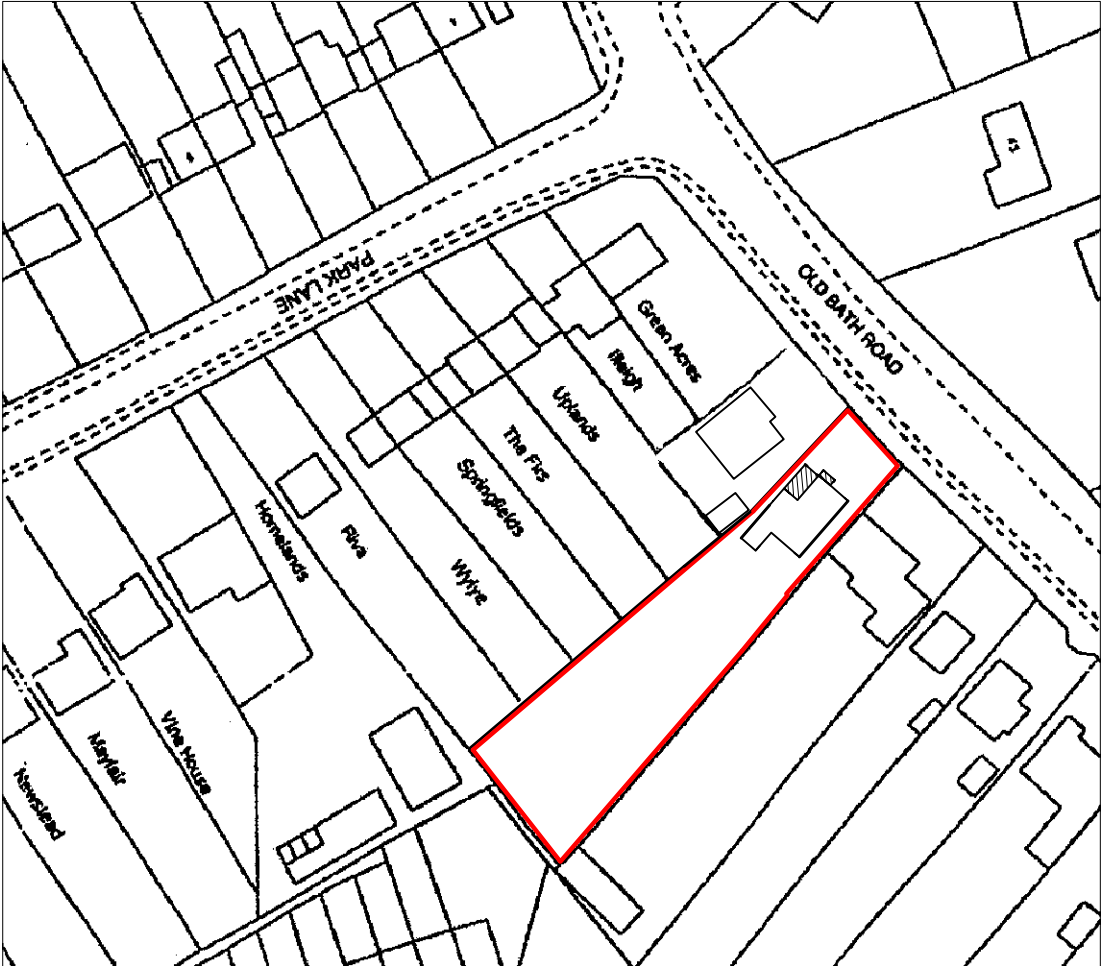

**GARY PEARCE & ASSOCIATES**  
Architectural, Planning & Development consultants

55 Butts Hill Road, Woodley, Reading, Berkshire,  
RG5 4NJ. Tel: 0118 969 4344, Mobile: 07778 338719  
Email: garylpearce@yahoo.co.uk

Client: Mr Lowings & Ms Whitmee	
Address: 34 Old Bath Road Charvil, Reading RG10 9QR	
Prop. Single storey front & side extensions	
Title: Site & Location plans	
Scale: 1:500 / 1:1250	DWG no. GP-2407-B-1