



1 Existing Site Plan  
1 : 200

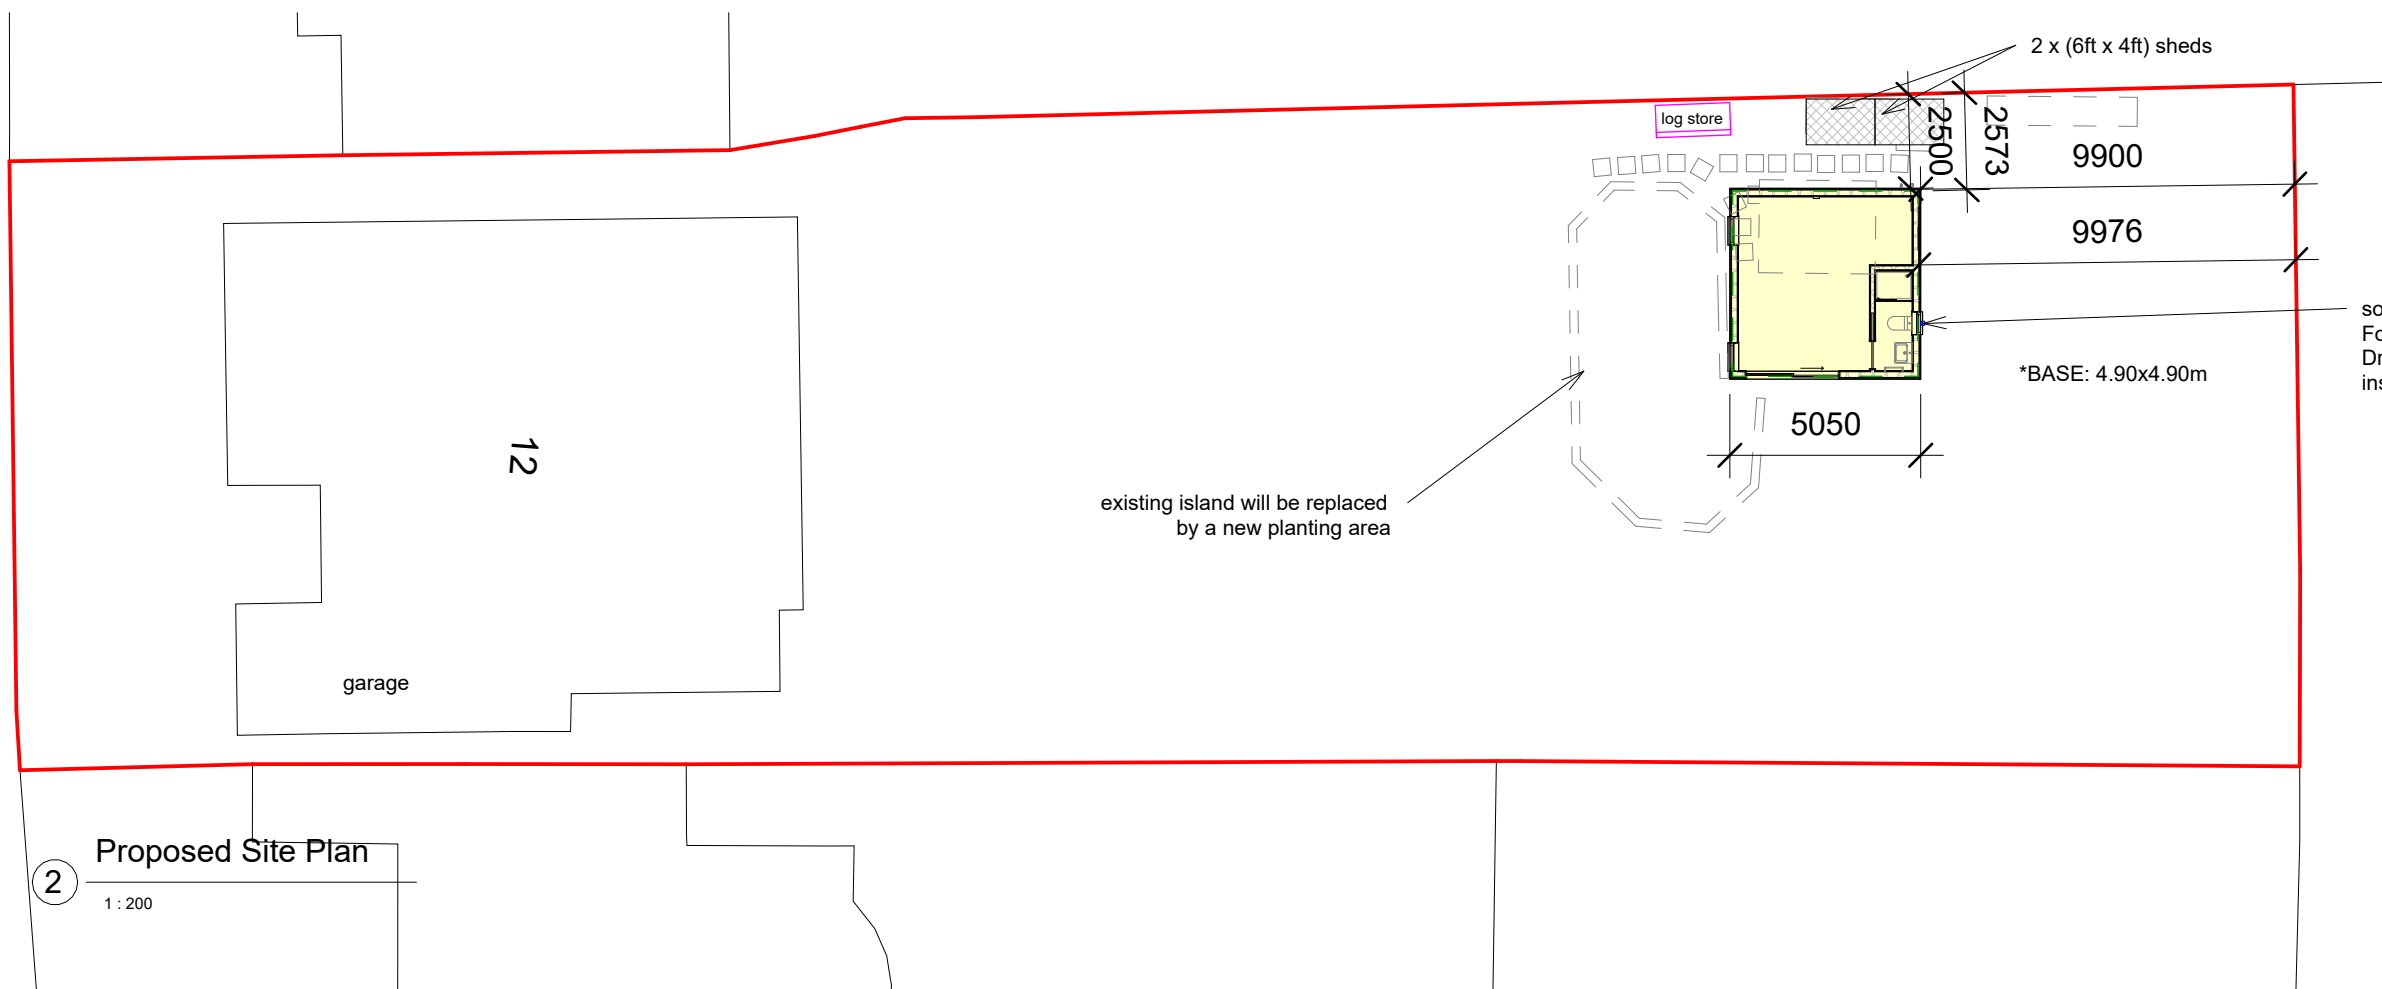

2 Proposed Site Plan  
1 : 200

 

<div></div>		Garden Room	
<div>-----</div> Boundary Line			
Client		David Reeve	
Location		12 Crescent Road, Wokingham, RG40 2DB	
Drawing Title		Existing & Proposed Site Plan	
Layout Id	GR03	Date:	19/01/2026
Rev.	-	Scale @A3:	1 : 200
<div>NEW</div> <div>•GARDEN ROOM•</div> <div>COMPANY</div>			