



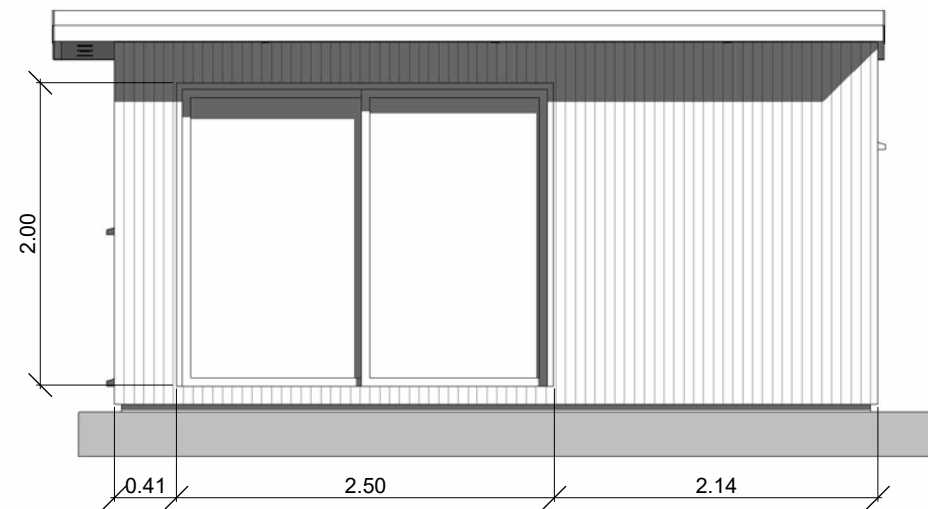

1 Front Elevation
1 : 50

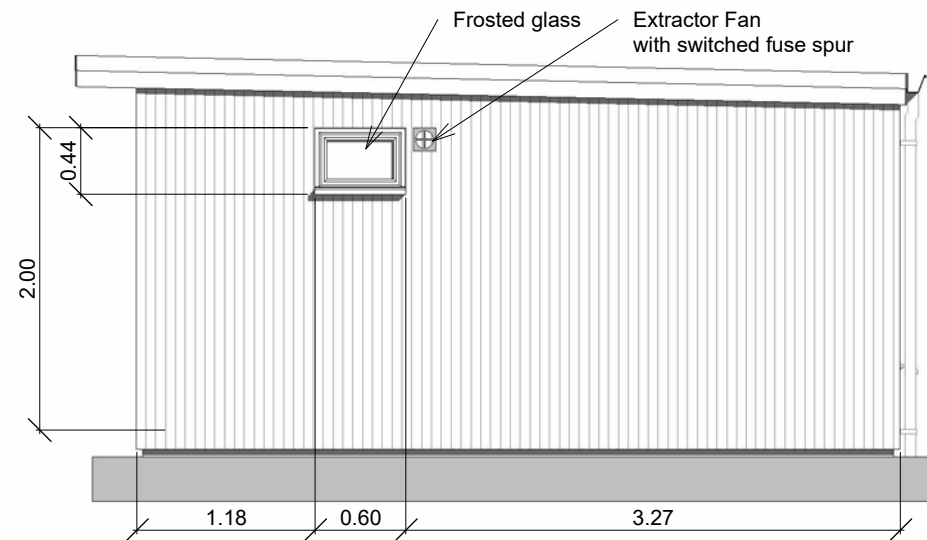


2 Side Elevation_1
1 : 50




Vertical Cladding: slatted charcoal




Amtico / Karndean lvt

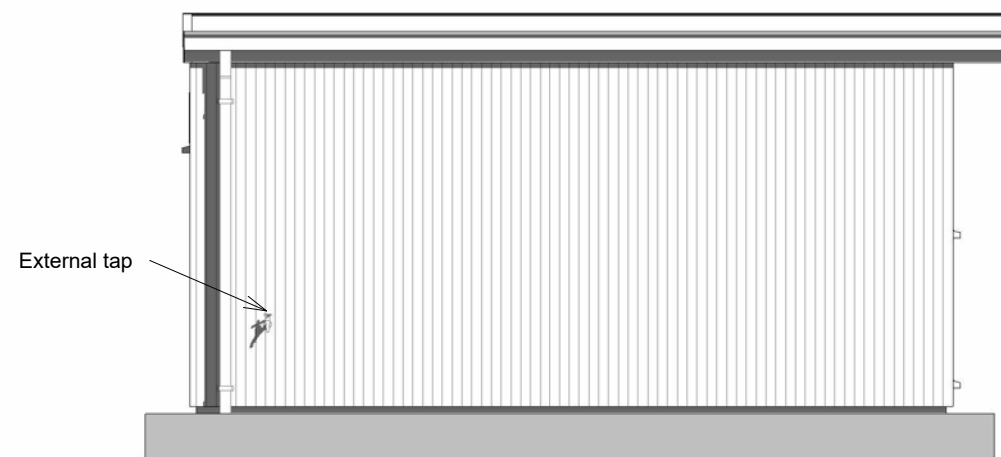

3 Rear Elevation
1 : 50

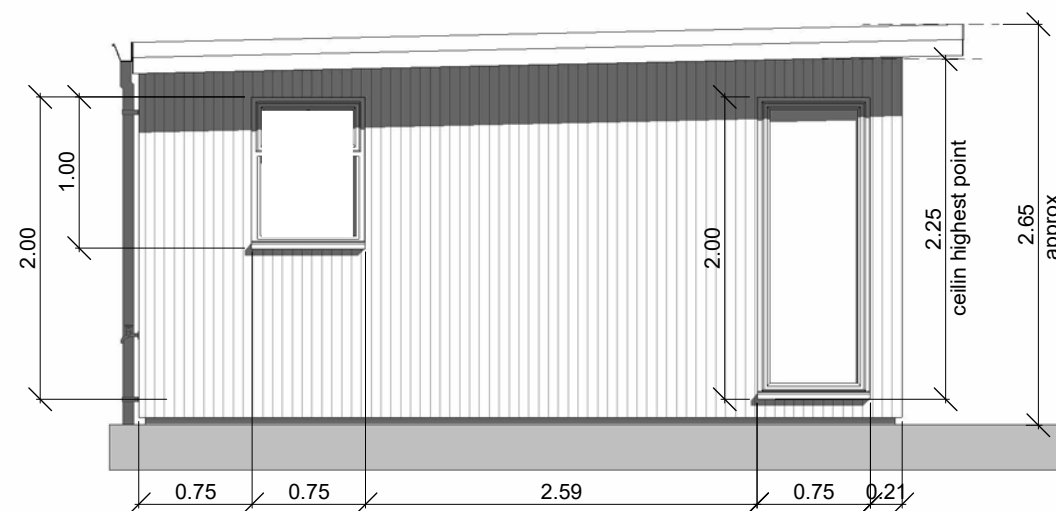

4 Side Elevation_2
1 : 50

 

GRAPHIC SCALE: 1:50

Client	David Reeve		
Location	12 Crescent Road, Wokingham, RG40 2DB		
Drawing Title	Elevations		
Layout Id	GR02	Date:	19/01/2026
Rev.	-	Scale @A3:	As indicated
NEW • GARDEN ROOM • COMPANY			

****The images shown are for illustration purposes only****