






proposed front elevation

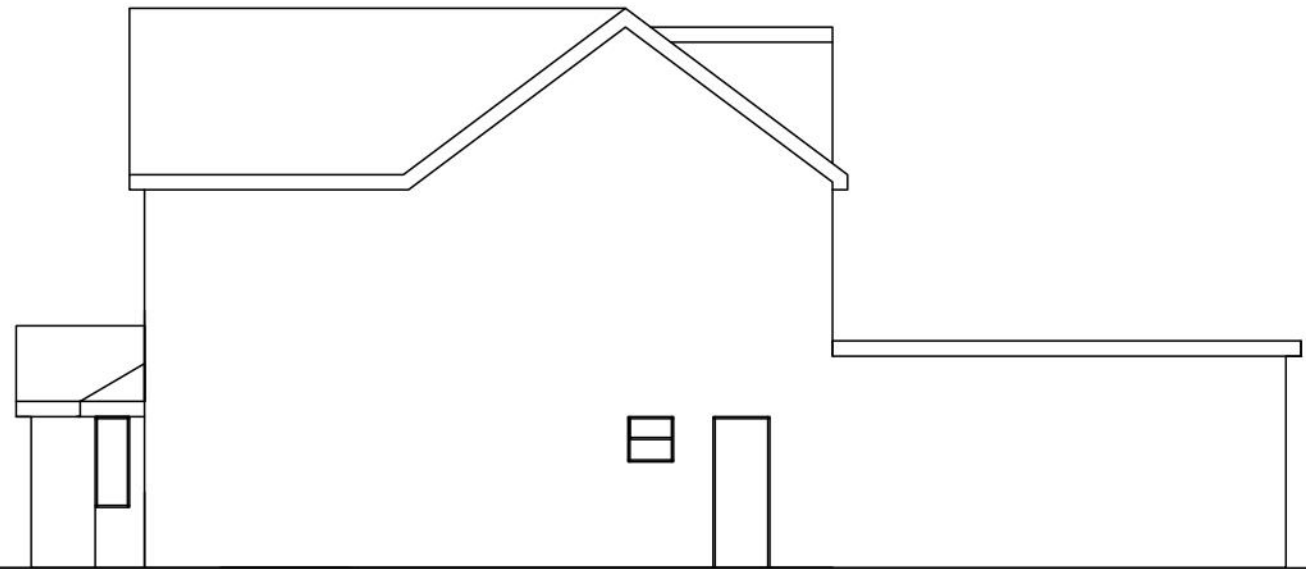

Proposed side elevation

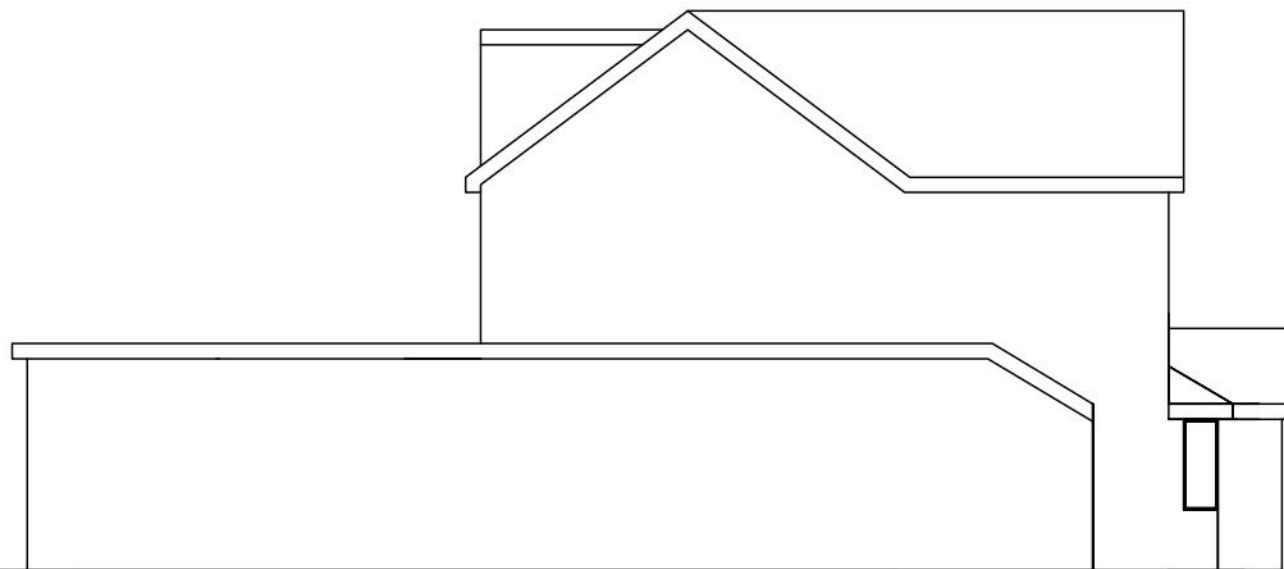

Proposed side elevation

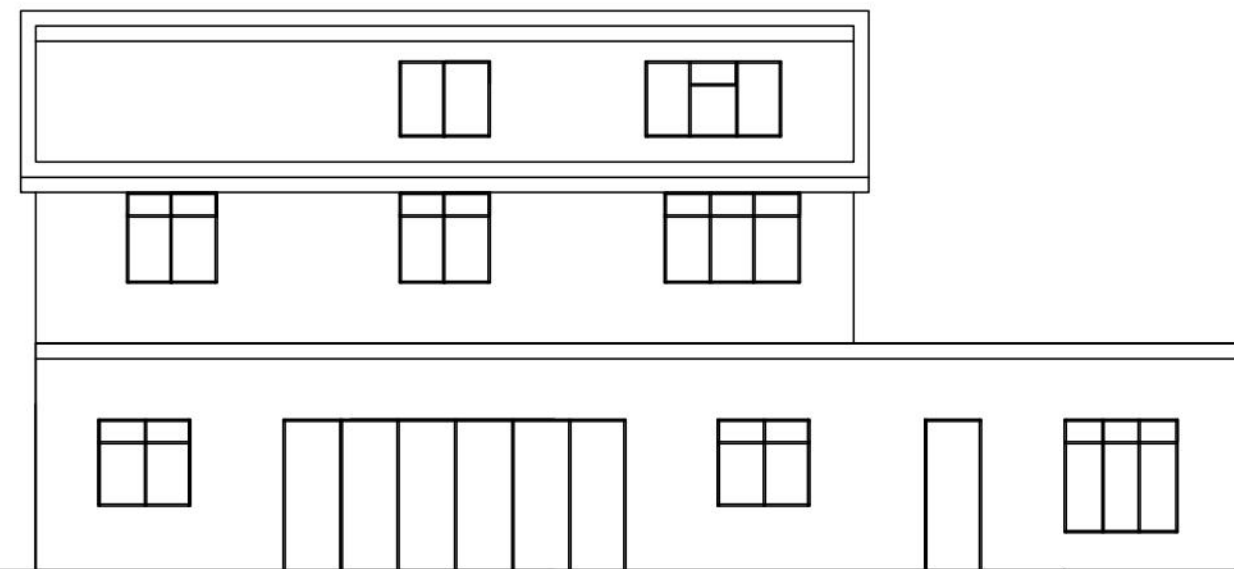

proposed Rear Elevation



Scale bar scale 1: 100

No.	Revision/Issue	Date
KVL Designs Ltd.		
kvldesignsltd@hotmail.com		
Title :Proposed front and rear extension		
at 19 Salmond Rd, Reading RG2 8QN		
DWG no. 19/Sal/04		
23/01/26		
1:100 @ A3		