


0.5m 1m 2m 3m 4m 5m 6m
Scale bar scale 1: 100

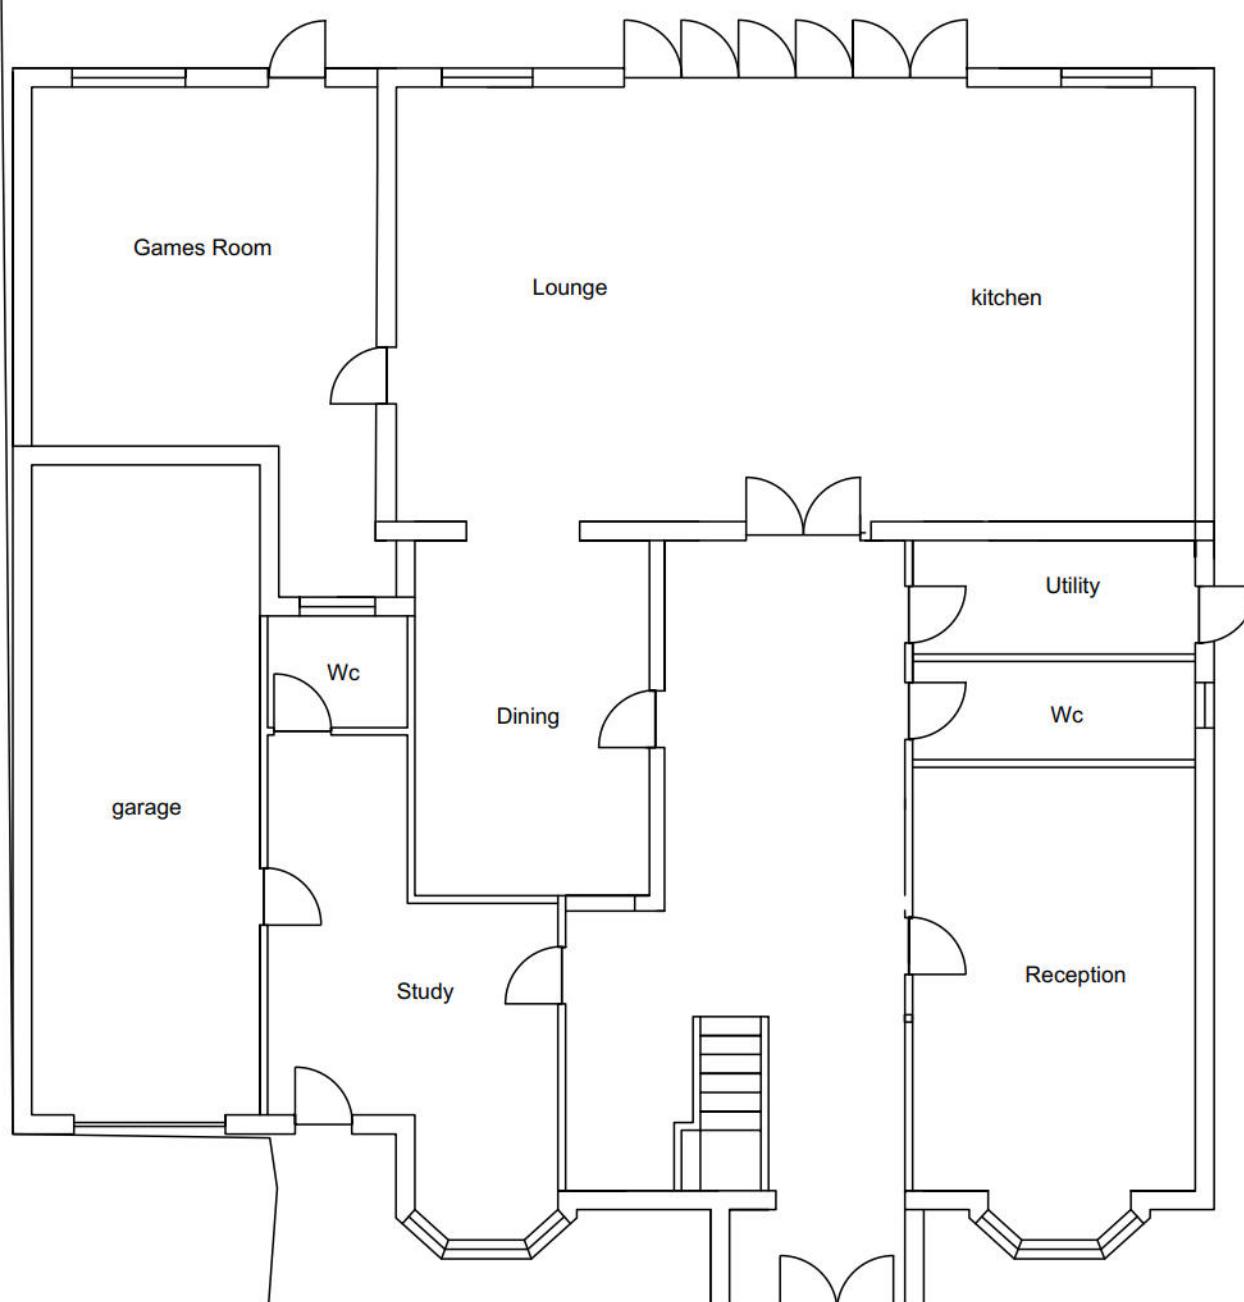

proposed ground floor plan

No.	Revision/Issue	Date
KVL Designs Ltd.		
kvldesignsld@hotmail.com		
Title :Proposed front and rear extension		
at		
19 Salmond Rd,		
Reading RG2 8QN		
DWG no. 19/Sal/02		
23/01/26		
1:100 @ A3		