


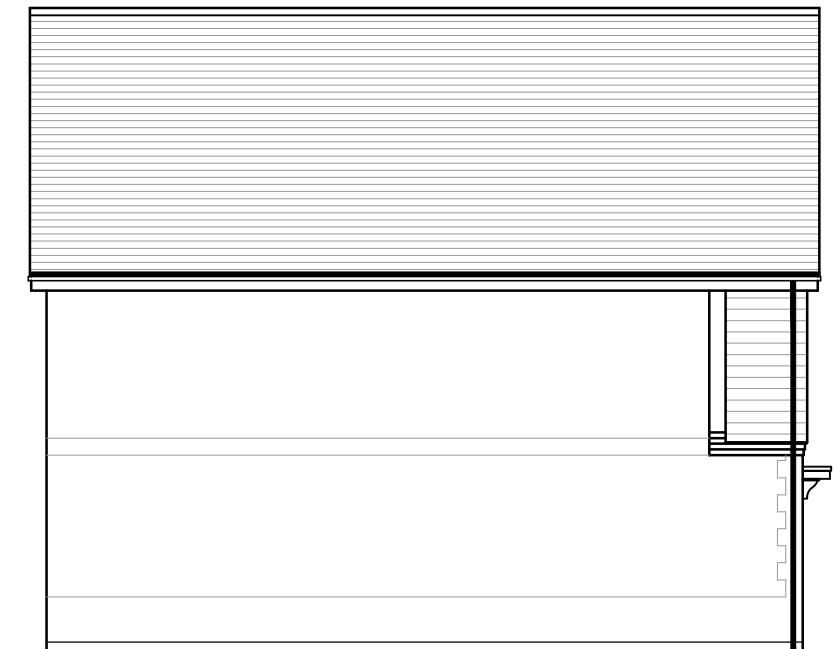


SOUTH ELEVATION



WEST ELEVATION




NORTH ELEVATION

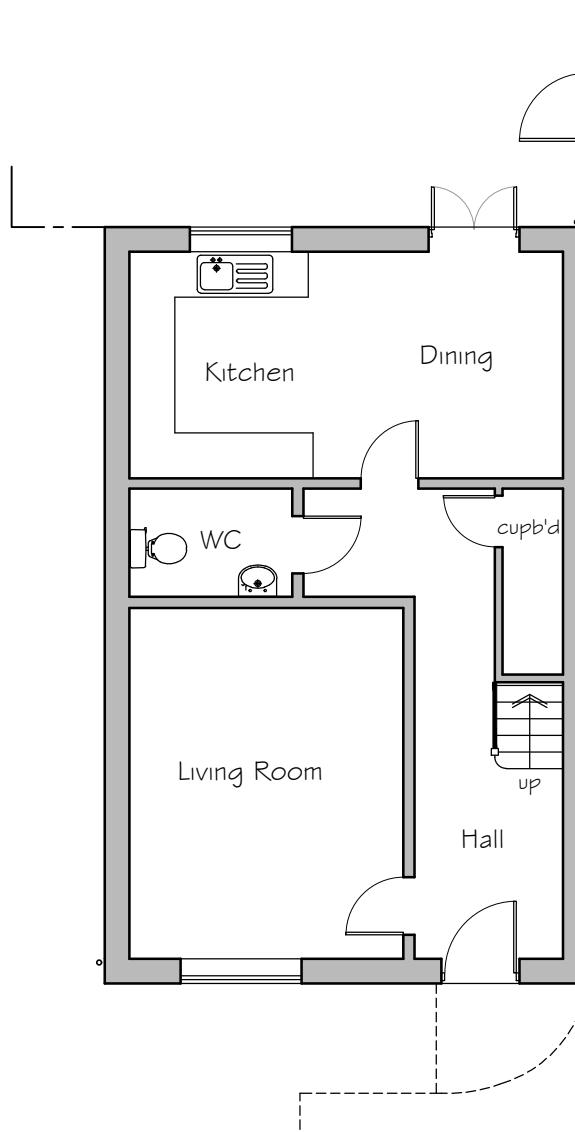

GROUND FLOOR PLAN

0 1 2 3 4m
Scale 1:100

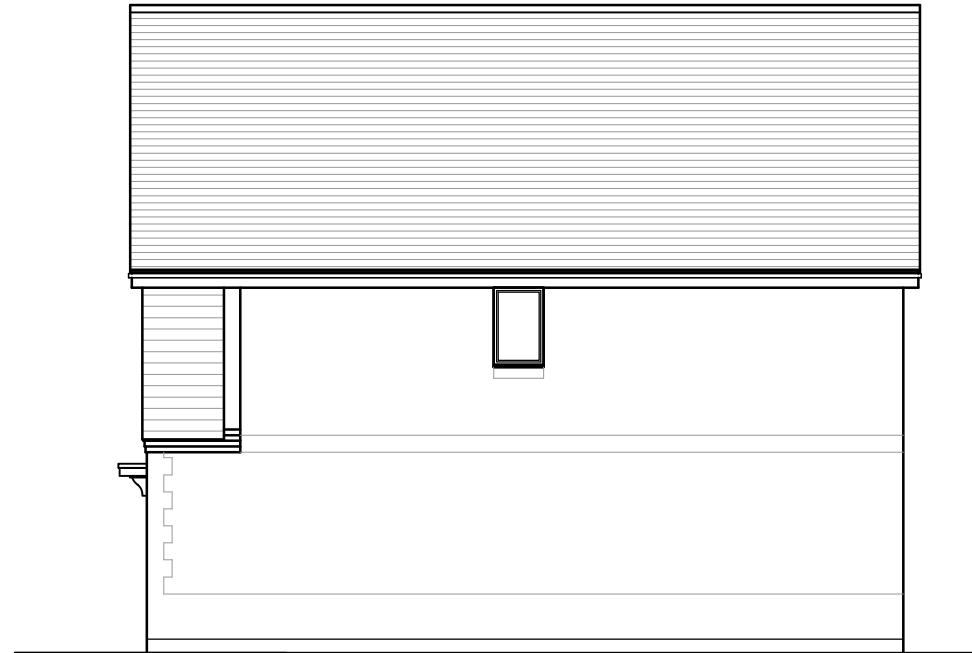

EAST ELEVATION

No.	Revision	Date
Project		
Proposed single storey side extension		
11, Mayflower Meadow, Spencers Wood, RG7 1YD		
Scale	Drawn by	
1:100 @ A3	CG	
Drawing Title		
Existing Plan and Elevations		
Date		
Aug 2025		
Rowan Lodge	Φ Southend Road	Φ Southend Bradfield
tel: 0118 9745100	Φ e-mail: enquiries@archytas.co.uk	
Architectural Design Services	Φ Planning	Φ Building Design
New Build	Φ Extensions	Φ Residential and Commercial
		Φ Listed Buildings