



The Harris Group Ltd does not accept liability for any deviation to our drawings or specifications. No drawing is to be used for construction without the written consent of the Harris Group Ltd.

Rev	Date	Description	Drawn	Check
001	13.08.21	Issued for comments	TH	OJC
002	04.09.21	Issued to comments	TH	OJC
003	04.09.21	Issued to comments	TH	OJC
004	13.08.21	Coordination with landscape design	TH	OJC

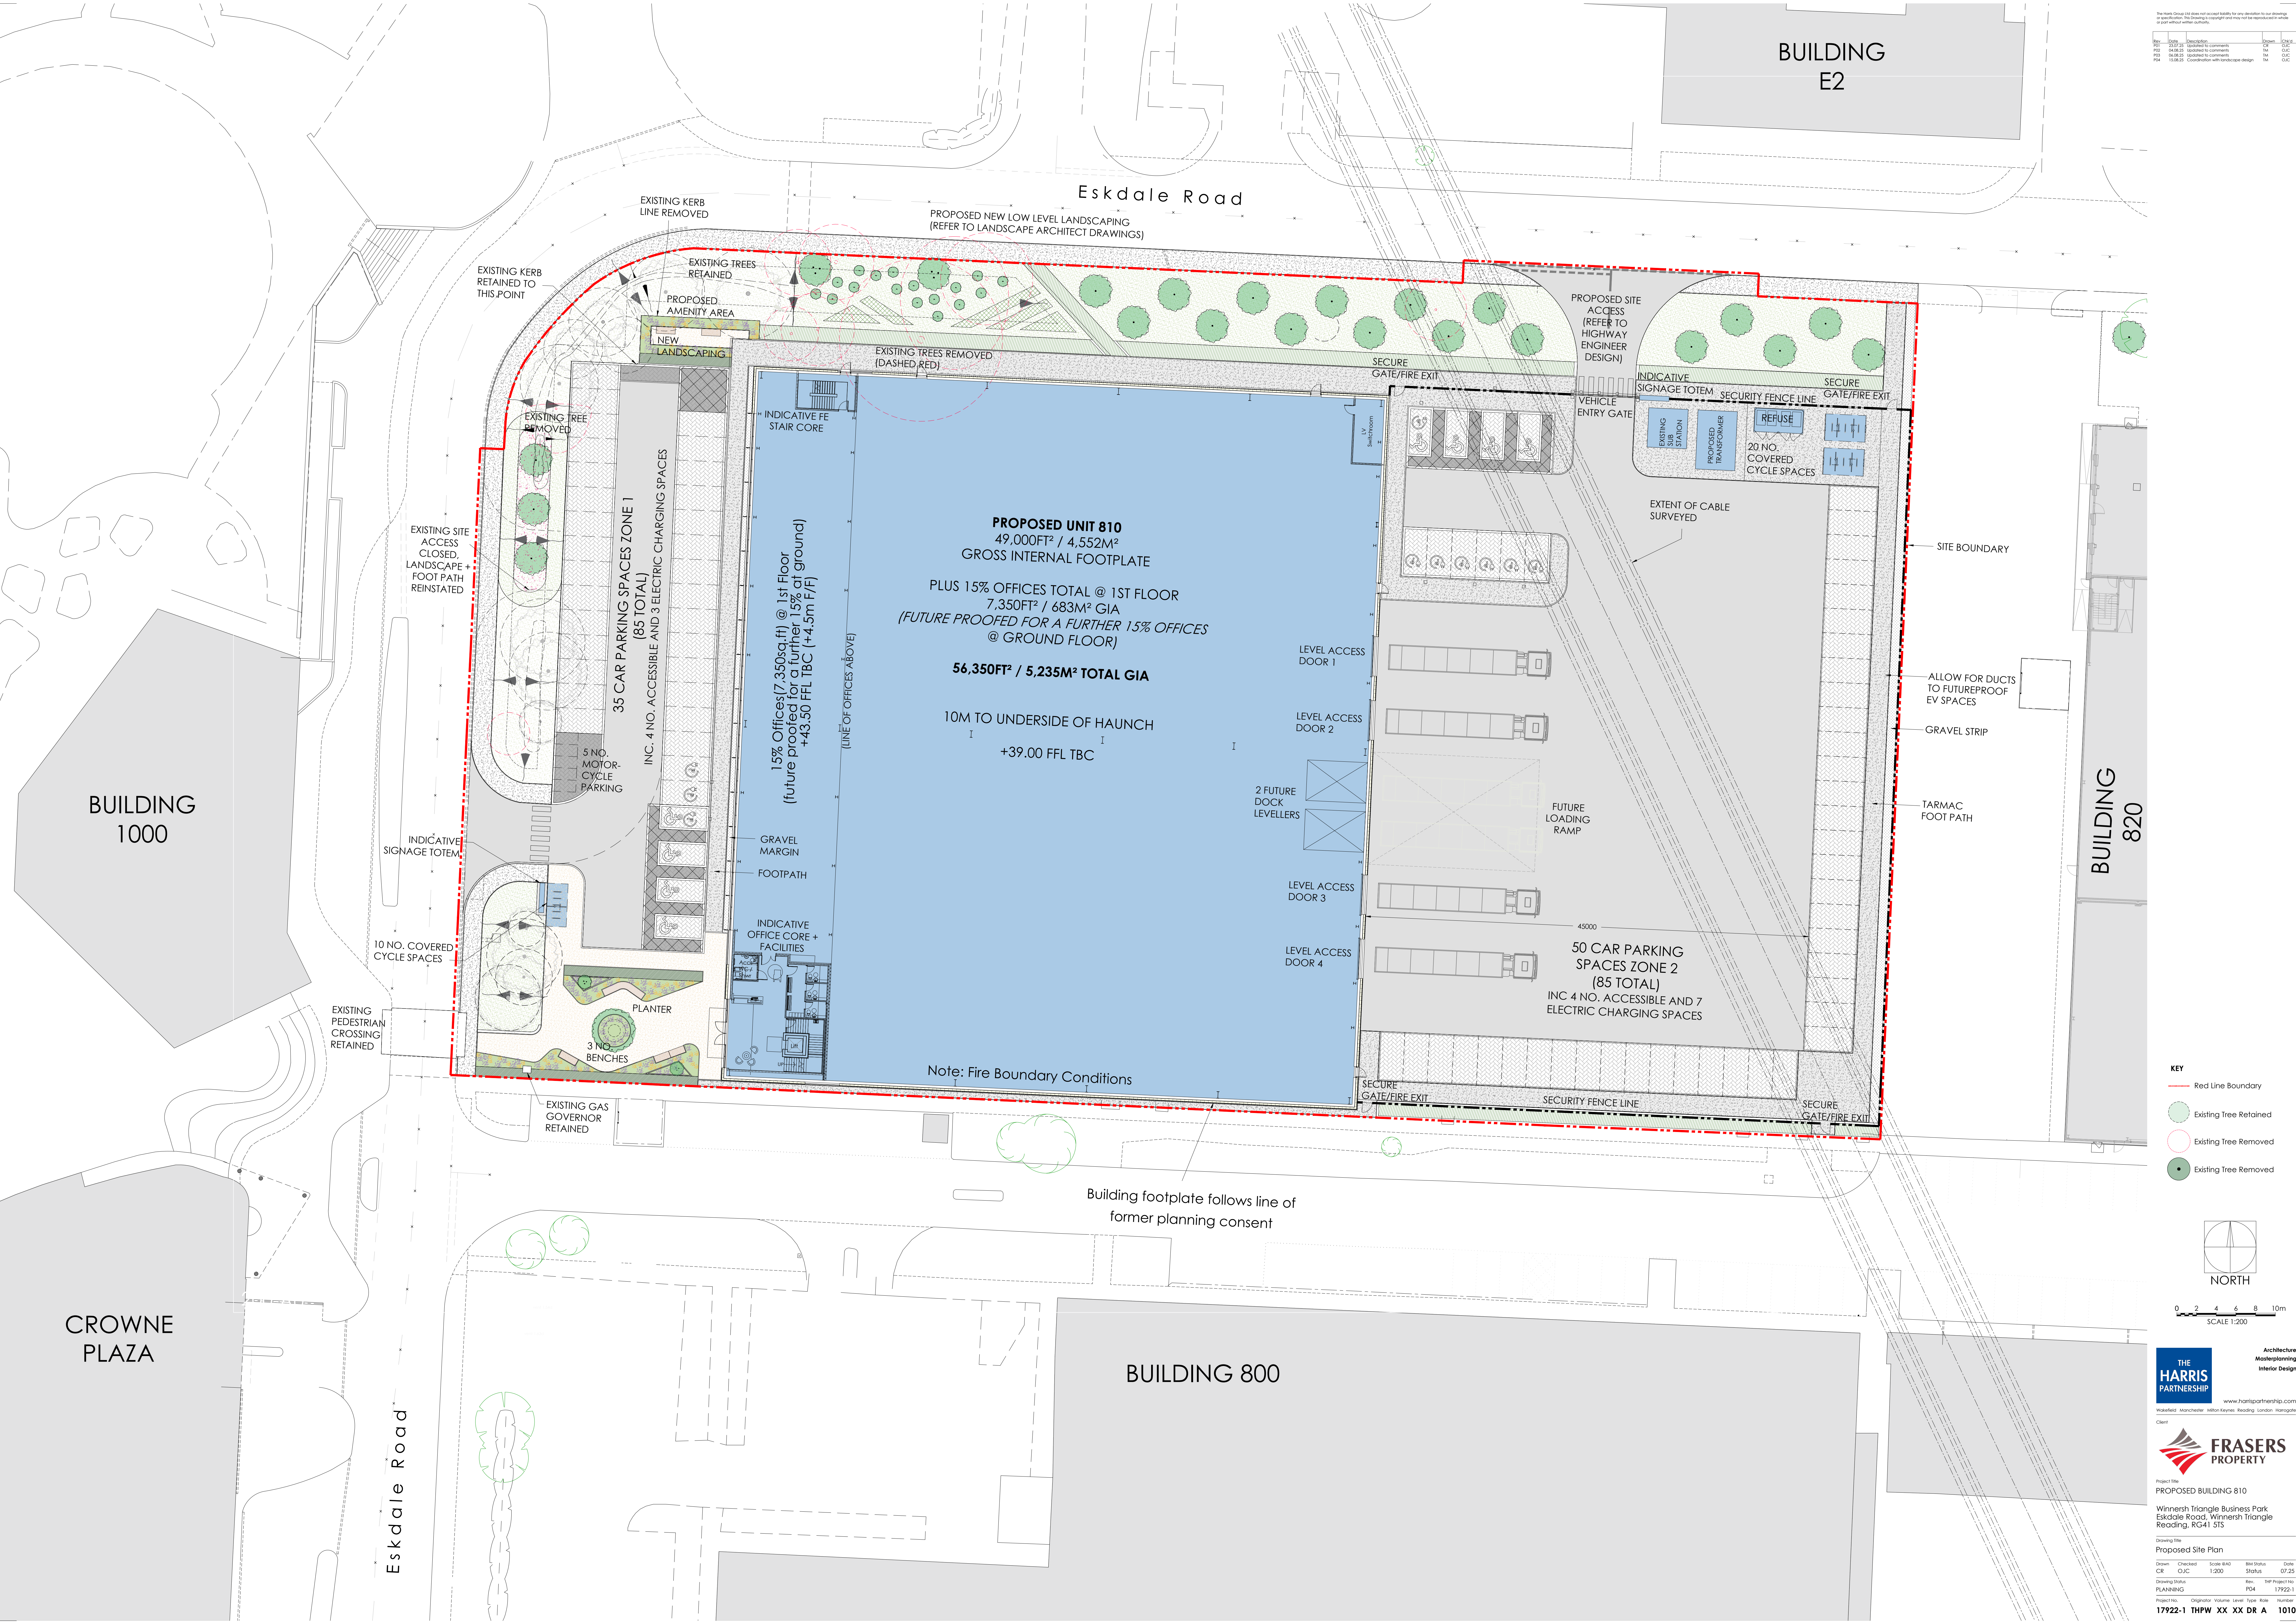

- KEY**
- Red Line Boundary
 - Existing Tree Retained
 - Existing Tree Removed
 - Existing Tree Removed

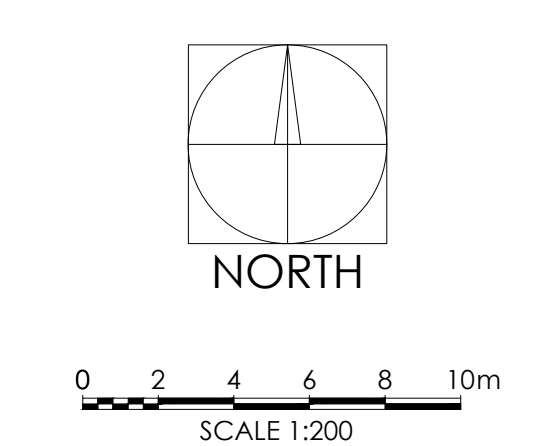

THE HARRIS PARTNERSHIP

Architecture
Masterplanning
Interior Design

www.harrispartnership.com

Winchester Southampton Milton Keynes Reading London Harrogate

Client

FRASERS PROPERTY

Project Site
PROPOSED BUILDING 810

Winnersh Triangle Business Park
Eskdale Road, Winnersh Triangle
Reading, RG41 5JS

Drawing Title
Proposed Site Plan

Drawn	Checked	Scale	Rev	Rev	Date
CR	OJC	1:200	01	01	07.25

PLANNING

Project No.	Originator	Volume	Level	Type	Role	Number
17922-1	THPW	XX	XX	DR	A	1010