


PLANNING DRAWINGS

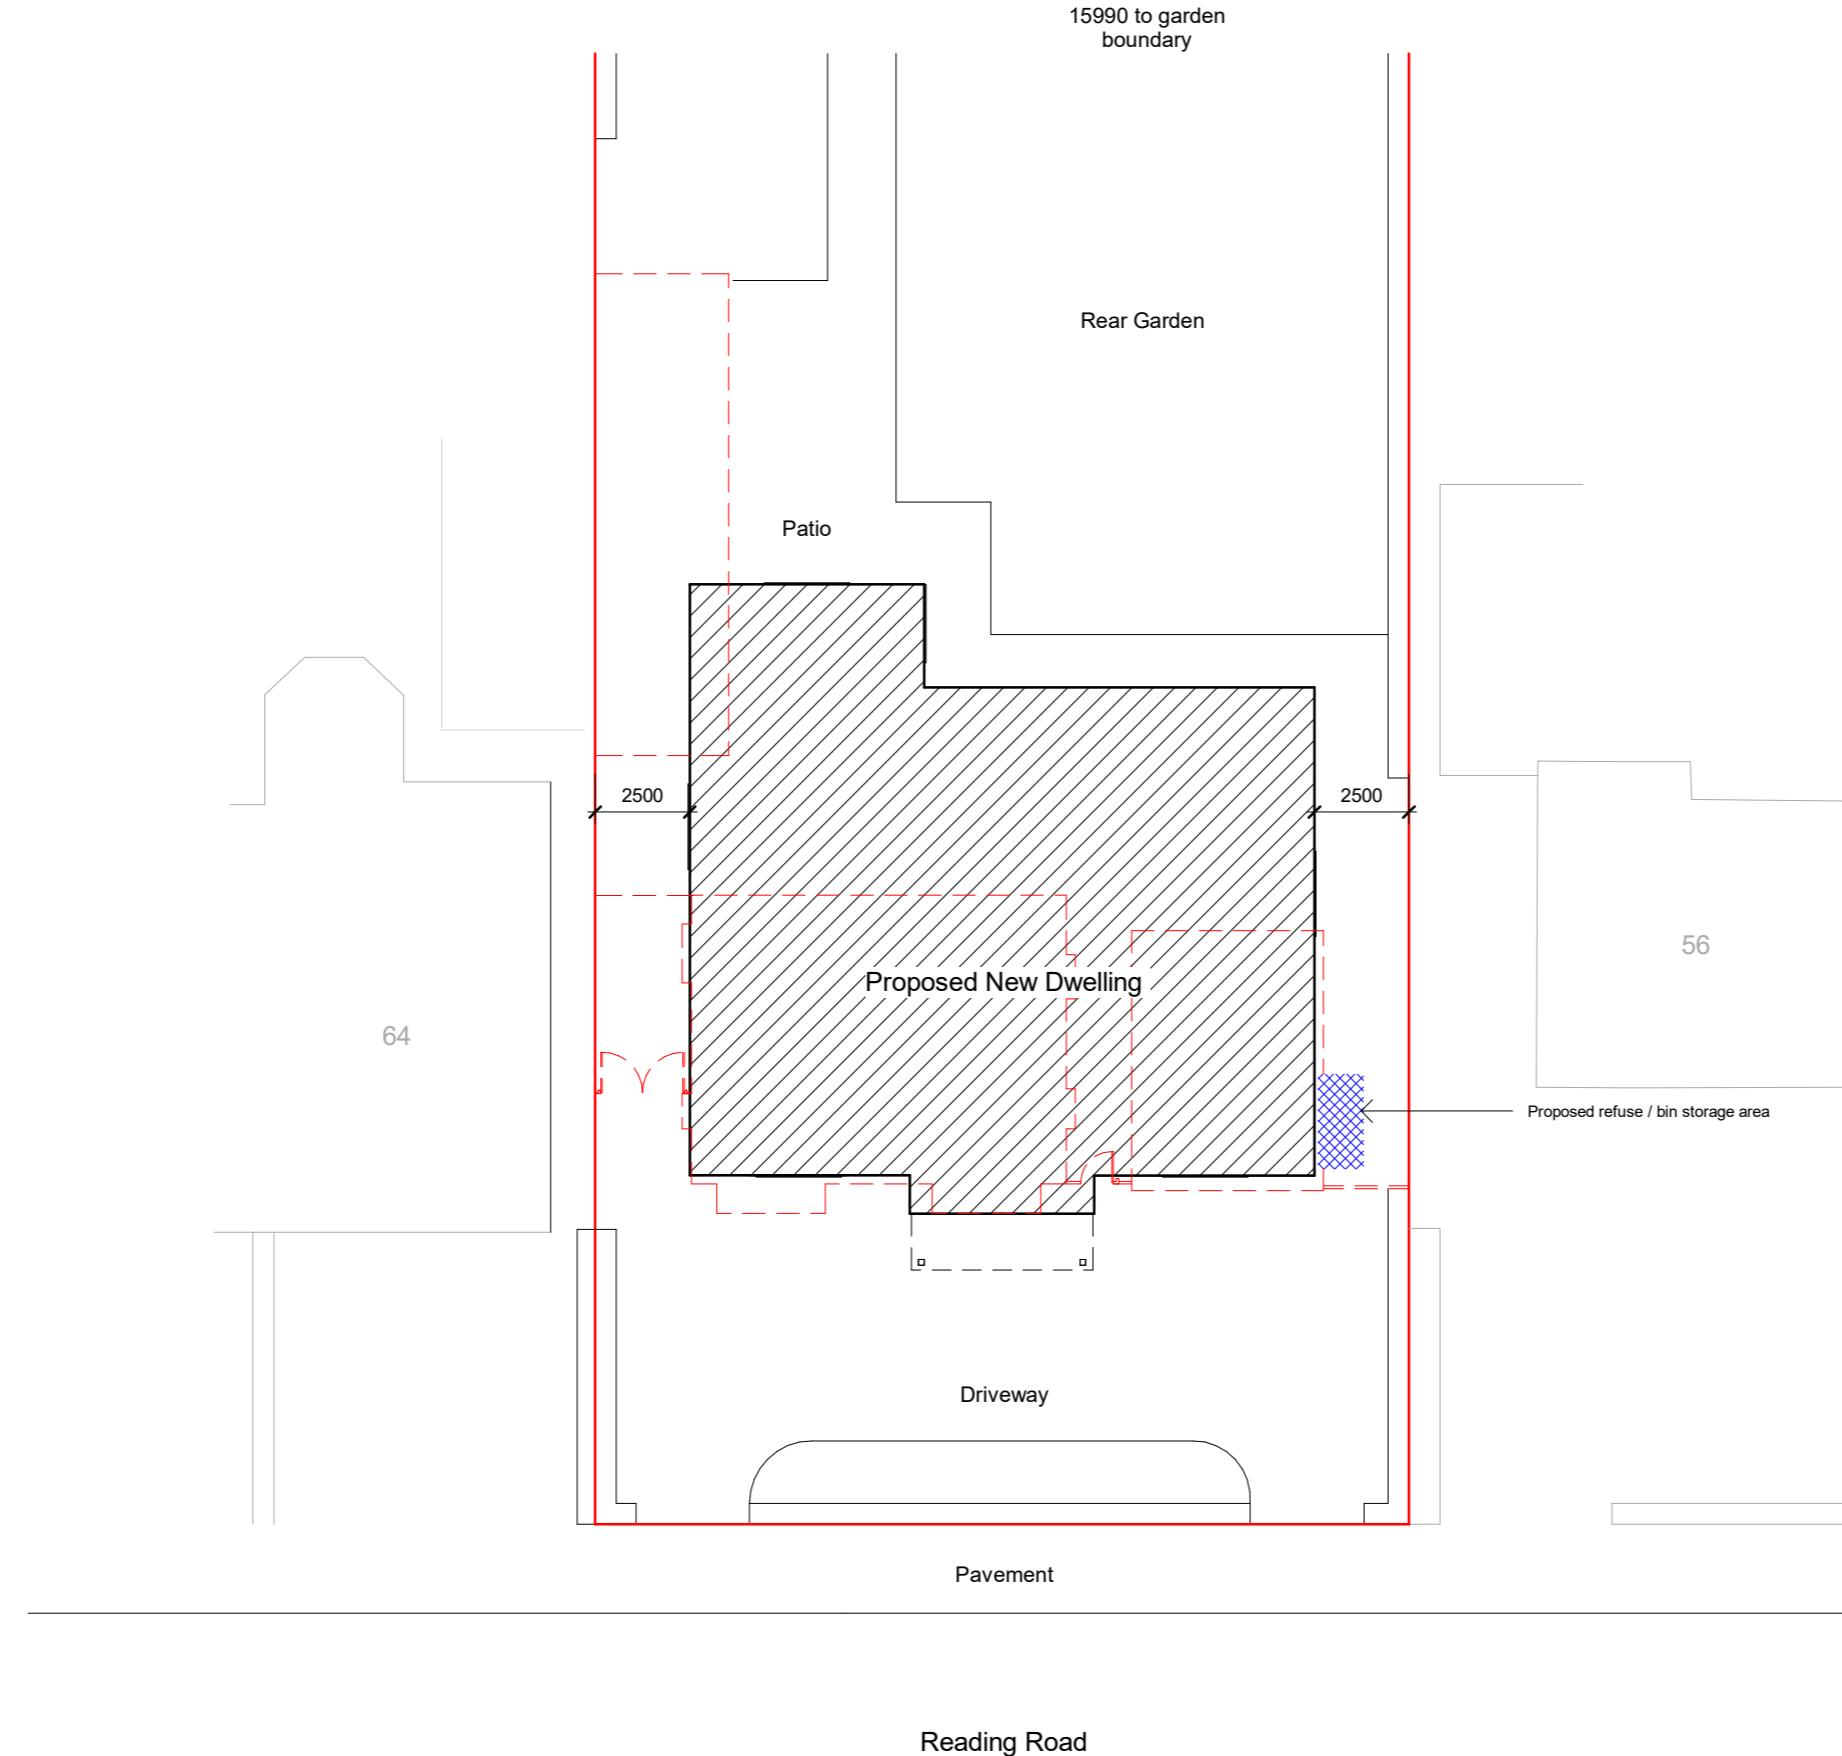

A Neighbouring properties shown on the 22.01.26 proposed site plan

Applicant	Boyes Turner Truct Corporation	
Address	62 Reading Road, Woodley, RG5 3DB	
Drawing	Proposed Site Plan	
Drawn by	Checked by	Date
RS	JPC	Nov 2025
Drawing No	Rev	Scale
D&PM 4064 / 03	A	1 : 200
		Size
		A3
COPYRIGHT This Drawing, design proposal and its content are protected by copyright and can only be used under license and with the expressed authority of Steven Docker Associates.		



Park House, Parkway, Holmes Chapel, Cheshire, CW4 7BA

01477 544499



info@stevendocker.co.uk

www.stevendocker.co.uk

PROPOSED SITE PLAN

1 : 200