





Front Elevation - 1:100



Side Elevation - 1:100

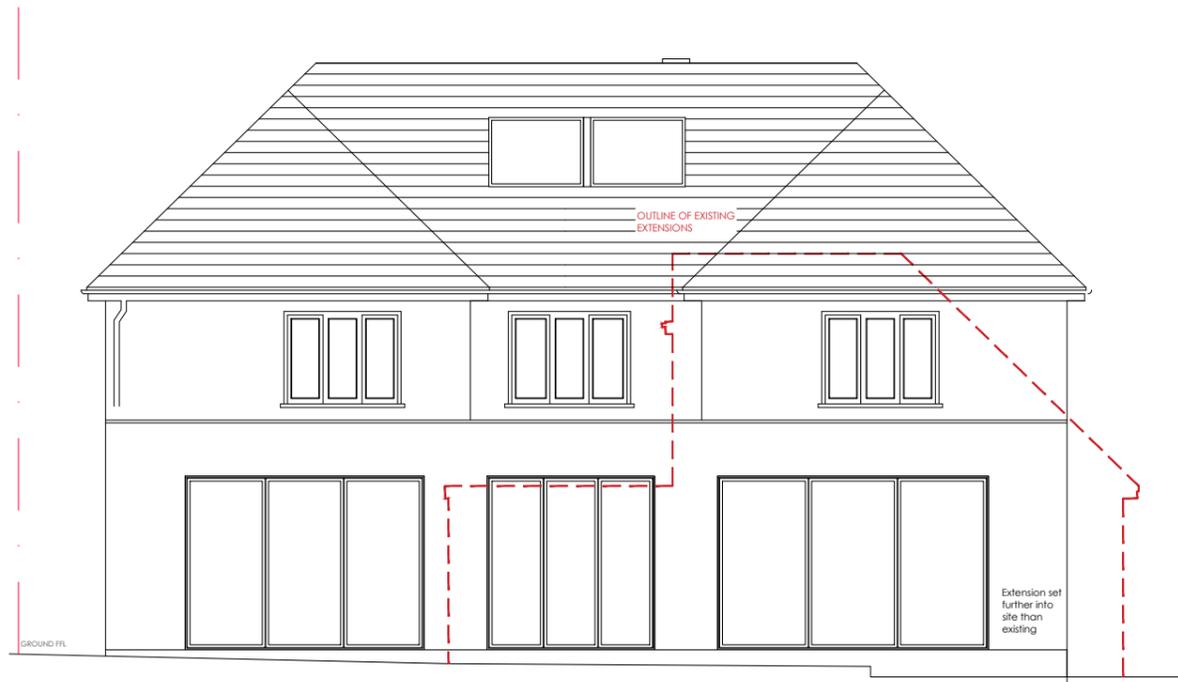

Rear Elevation - 1:100

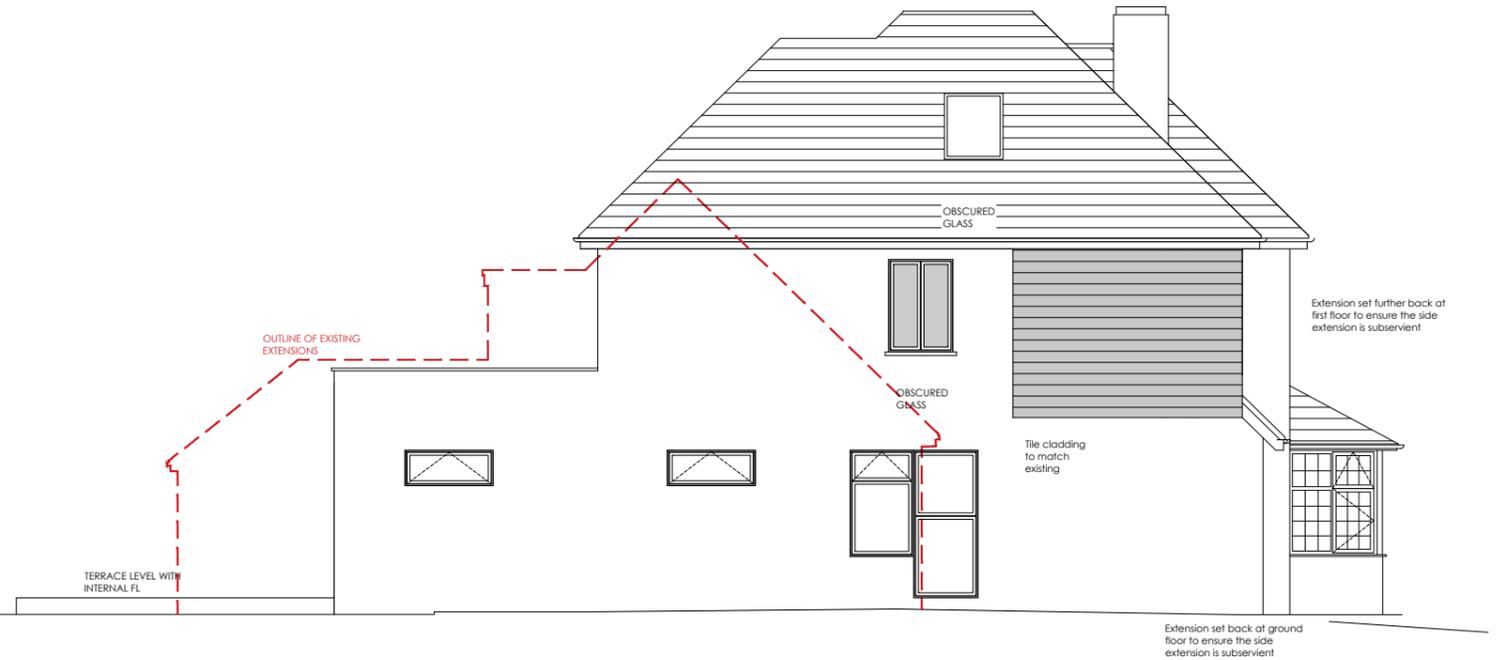

Side Elevation - 1:100



Rev	Date	By	Note
A	01/06/23	AC	Revised following client meeting
B	23/03/24	AC	Revised following client comments
C	24/04/24	AC	Revised following client comments
D	09/12/25	AC	Replacement roof shown and rooflights over stairs added

FOR PLANNING

NOTES

This drawing is the property and copyright of the designer and written consent must be obtained before divulging to a third party or copying whole or part of the drawing by any method whatsoever. All dimensions are in millimeters. Do not scale dimensions.

Project
**34 LUCKMORE DRIVE
 READING
 RG6 7RP**

Date Drawn Scale Paper
MAY'23 AC STATED A3

Drawing Number
34LUK/PL12 Revision
D
 Title
**PROPOSED ELEVATIONS
 ROOF PLAN**