




431m

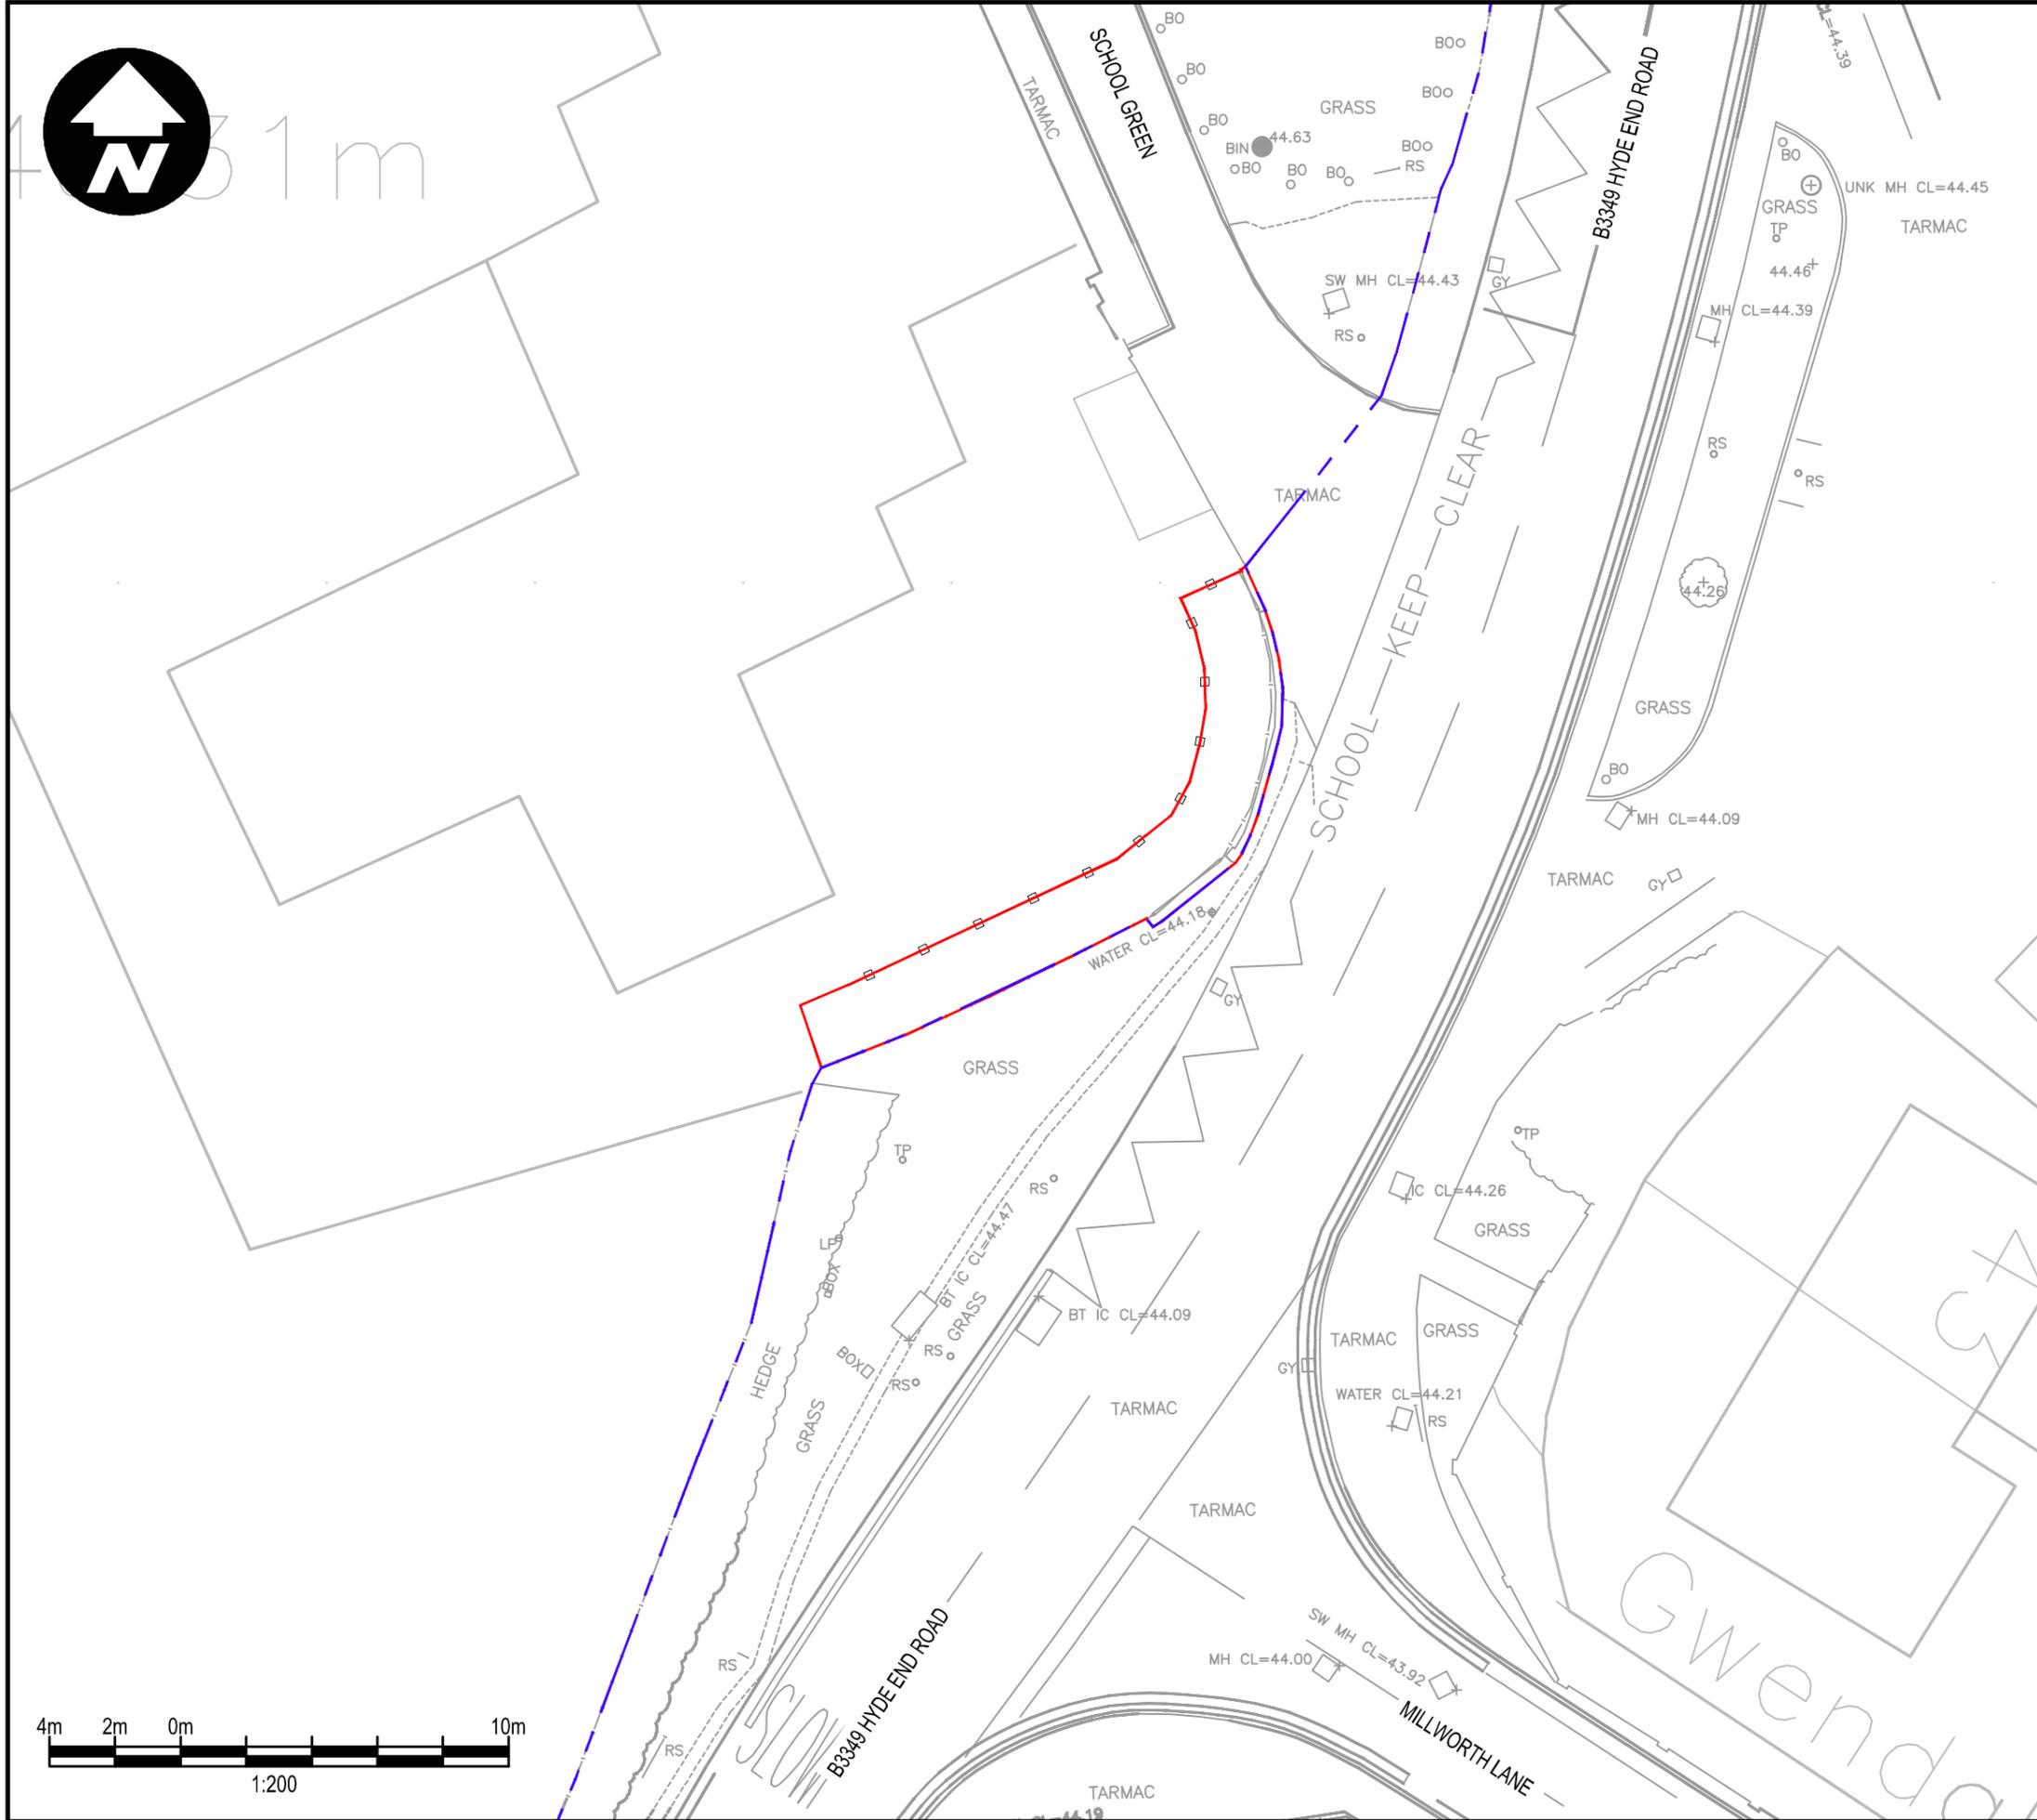

DO NOT SCALE

**Key:**

- Proposed Scheme Red Line Boundary
- - - Highway Adoption Boundary

P01	05/12/2025	TM	FIRST ISSUE	RP	VA
REV	DATE	BY	DESCRIPTION	CHK	APP

DRAWING STATUS:



1 Capital Quarter, Tyndall St, Cardiff, CF10 4BZ, UK  
T+ 44 (0) 292 076 9200  
wsp.com

CLIENT: Wokingham Borough Council

ARCHITECT:

PROJECT: Shinfield Infant and Nursery School

TITLE: Existing Site Plan  
for Full Planning and Listed Building Consent Application

SCALE @ A3: 1:200	CHECKED: SS	APPROVED: RP
----------------------	----------------	-----------------

PROJECT No: 8093402	DESIGNED: TM	DRAWN: TM	DATE: 27/11/2025
------------------------	-----------------	--------------	---------------------

DRAWING No: 8093402-WSP-IP-PLN-011	REV: P01
---------------------------------------	-------------

© WSP UK Ltd