



OUTBUILDING 01 OUTDOOR DINING

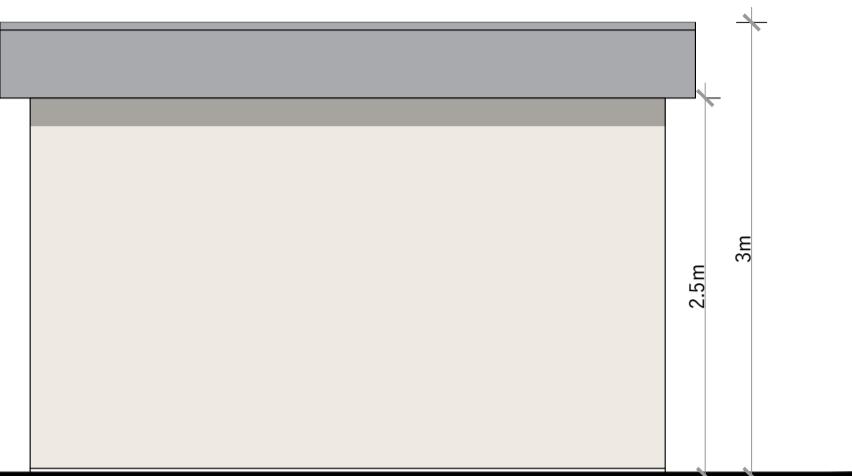


PROPOSED KITCHEN/ DINING
EAST ELEVATION




PROPOSED KITCHEN/ DINING
NORTH ELEVATION

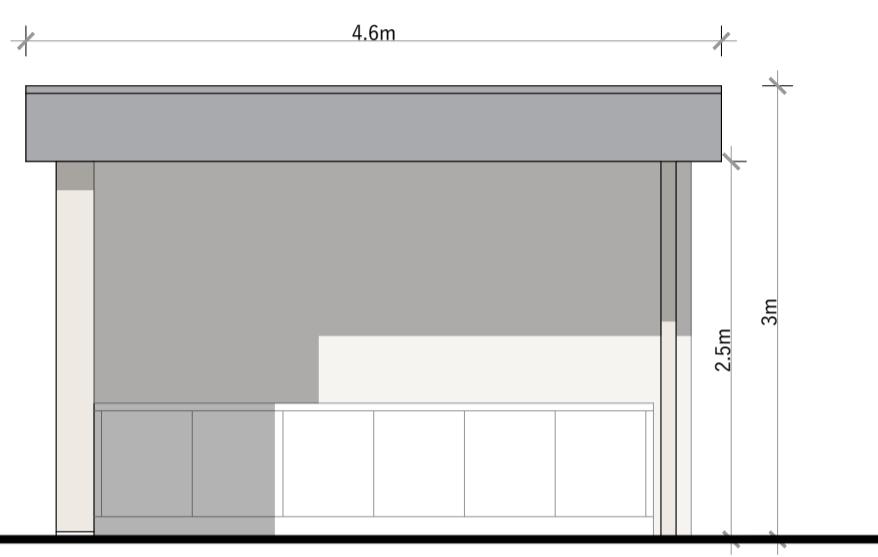

PROPOSED KITCHEN/ DINING
WEST ELEVATION

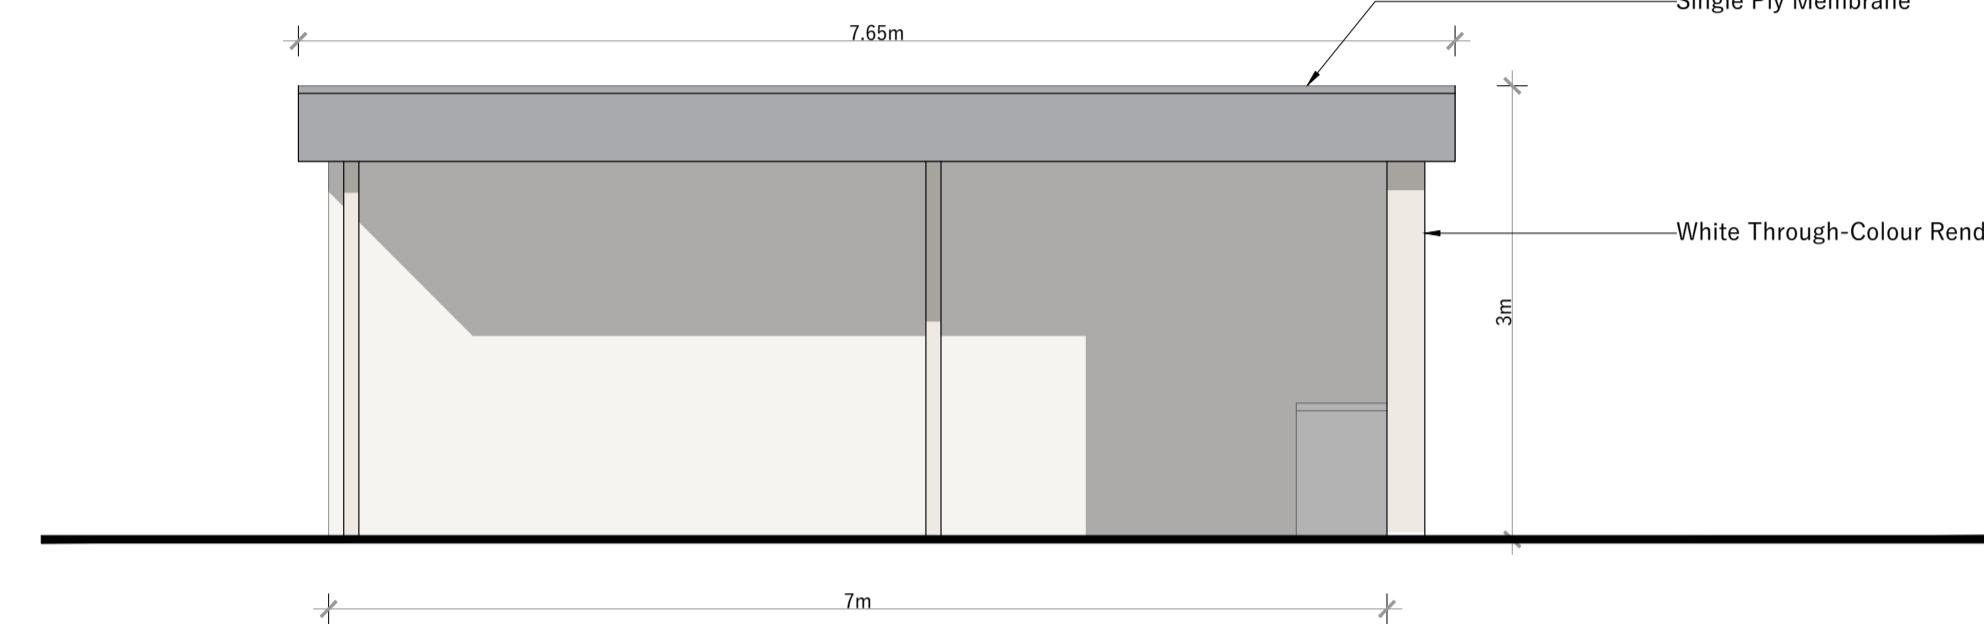


PROPOSED KITCHEN/ DINING
SOUTH ELEVATION

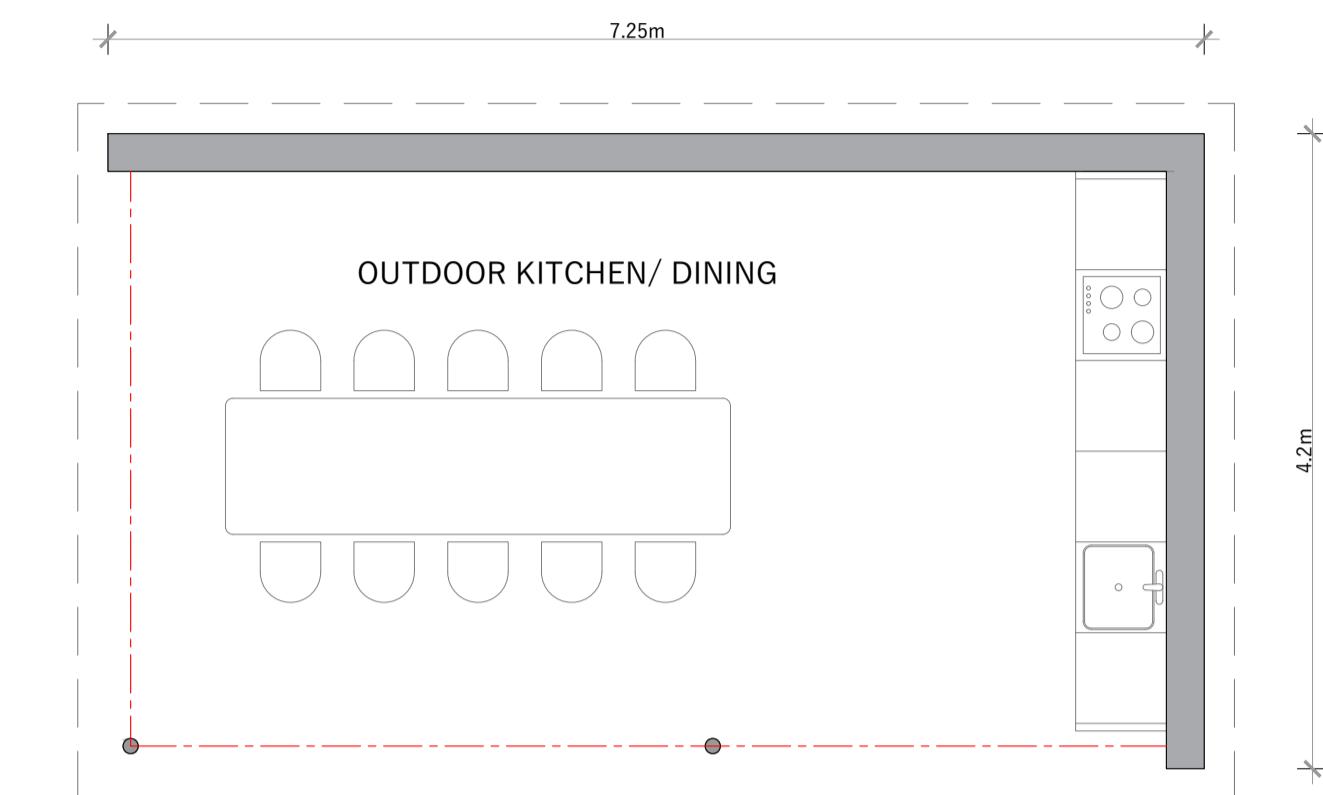


PROPOSED PLAN


OUTBUILDING 02 GARAGE/ OFFICE

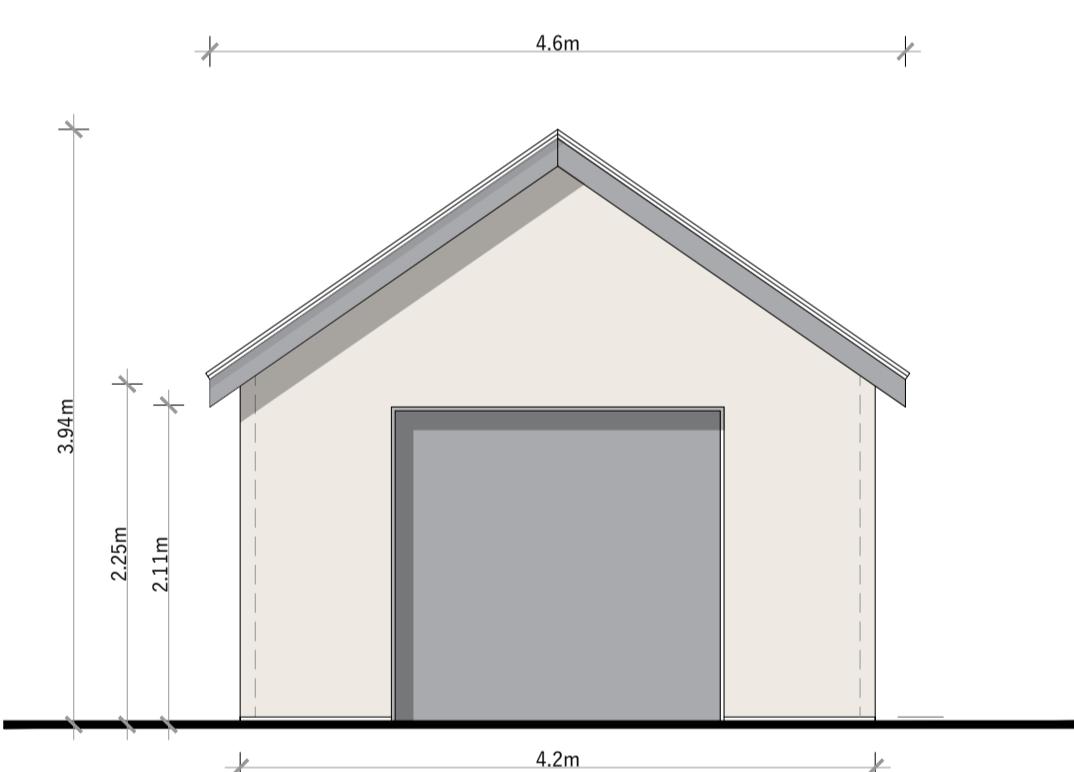


PROPOSED GARAGE/ OFFICE
EAST ELEVATION

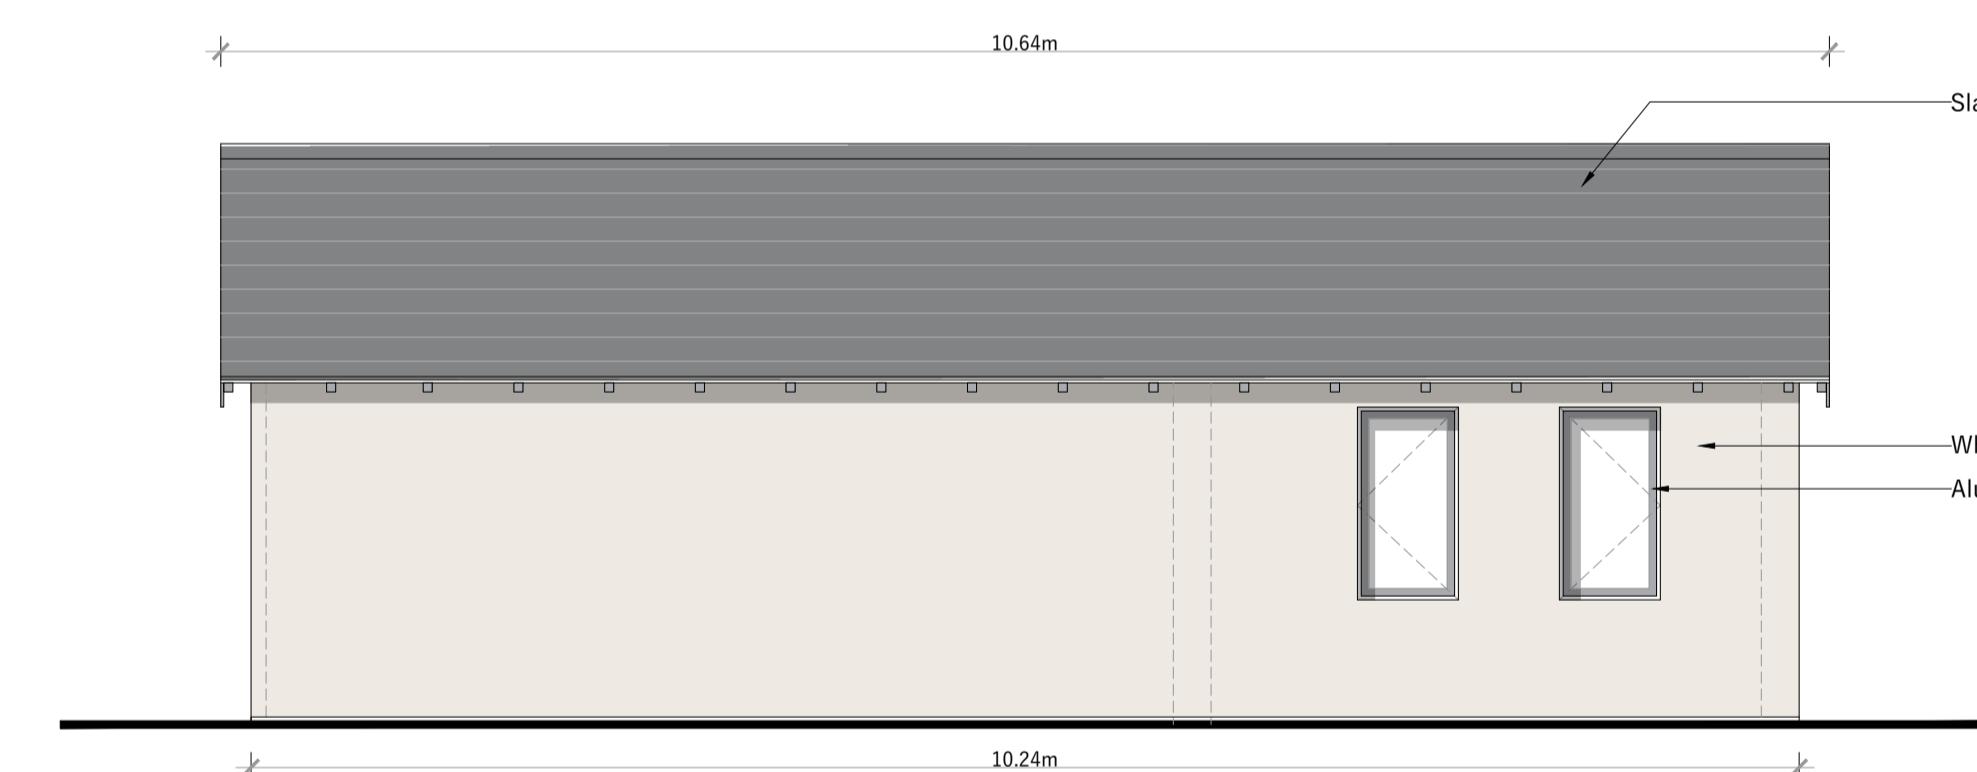


PROPOSED GARAGE/ OFFICE
NORTH ELEVATION

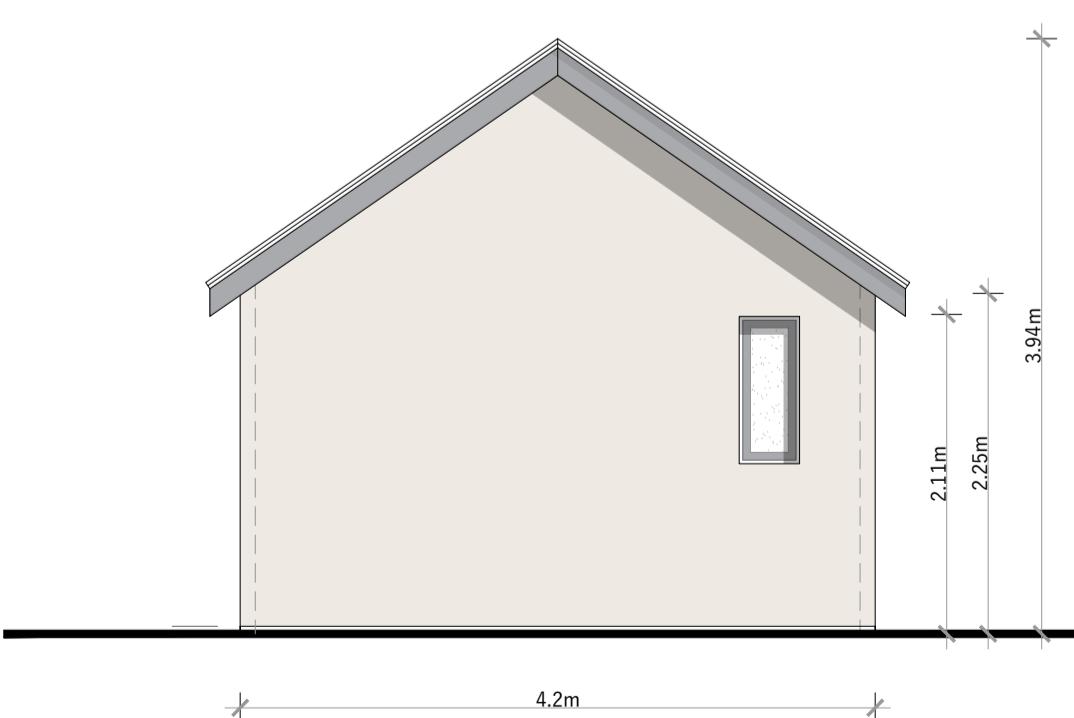

PROPOSED GARAGE/ OFFICE
WEST ELEVATION

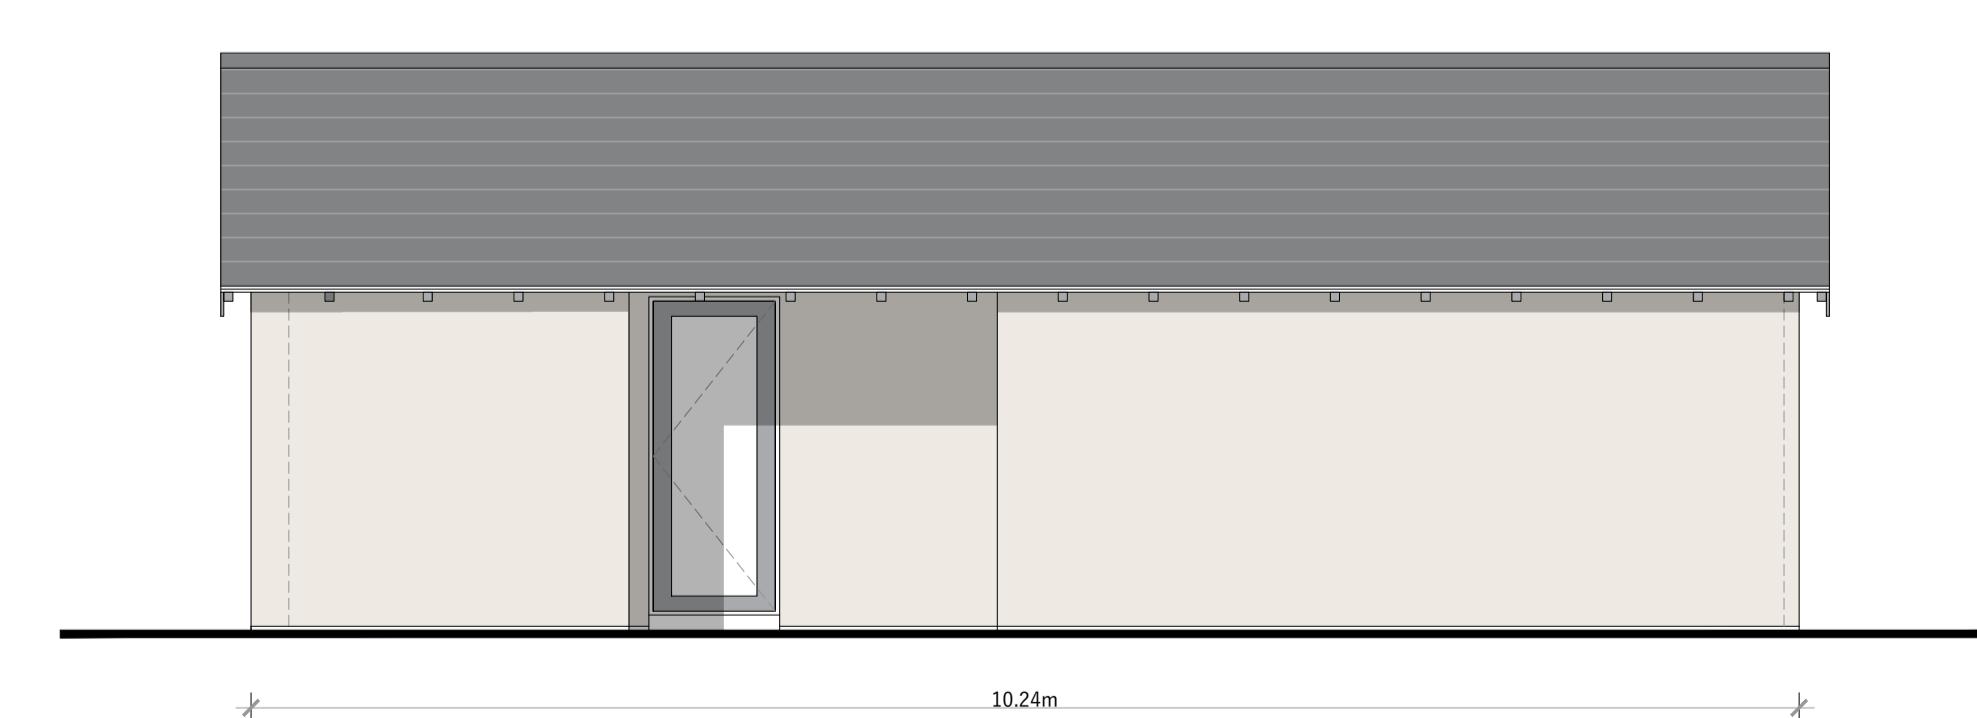

PROPOSED GARAGE/ OFFICE
SOUTH ELEVATION

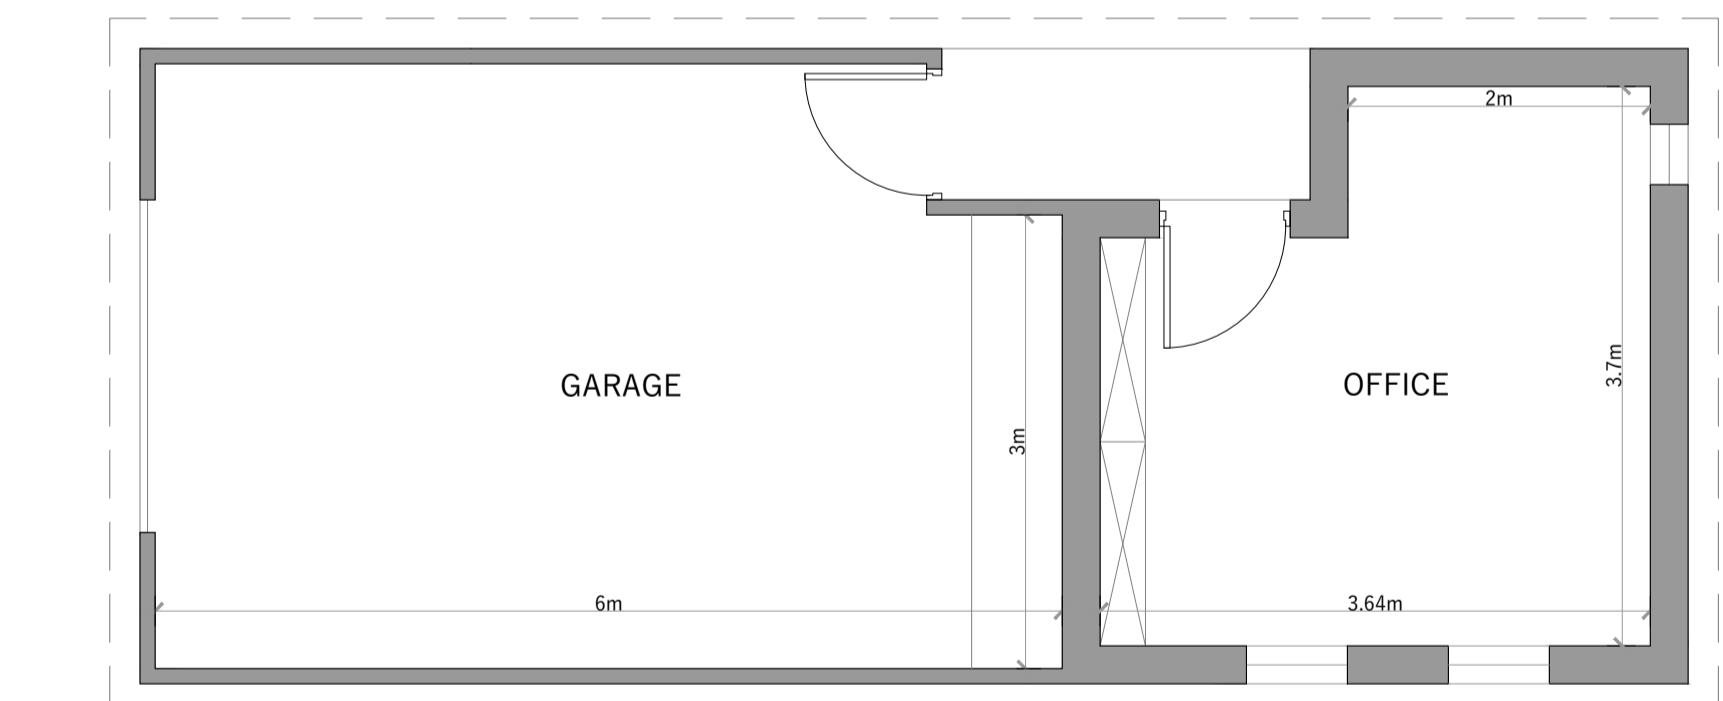

PROPOSED PLAN

	PHILIP WADGE ARCHITECTURE	www.philipwadge.co.uk info@philipwadge.co.uk 01635 736440
PROJECT Rear Extension	AT Lancambria, Basingstoke Road, Swallowfield, Reading, Wokingham, RG7 1PY	
CLIENT		
TITLE PROPOSED OUTBUILDINGS	DATE 23/10/25	
SCALE 1:50 @ A1 1:100 @ A3	DRAWING NUMBER 23027/PL/22	Rev C