


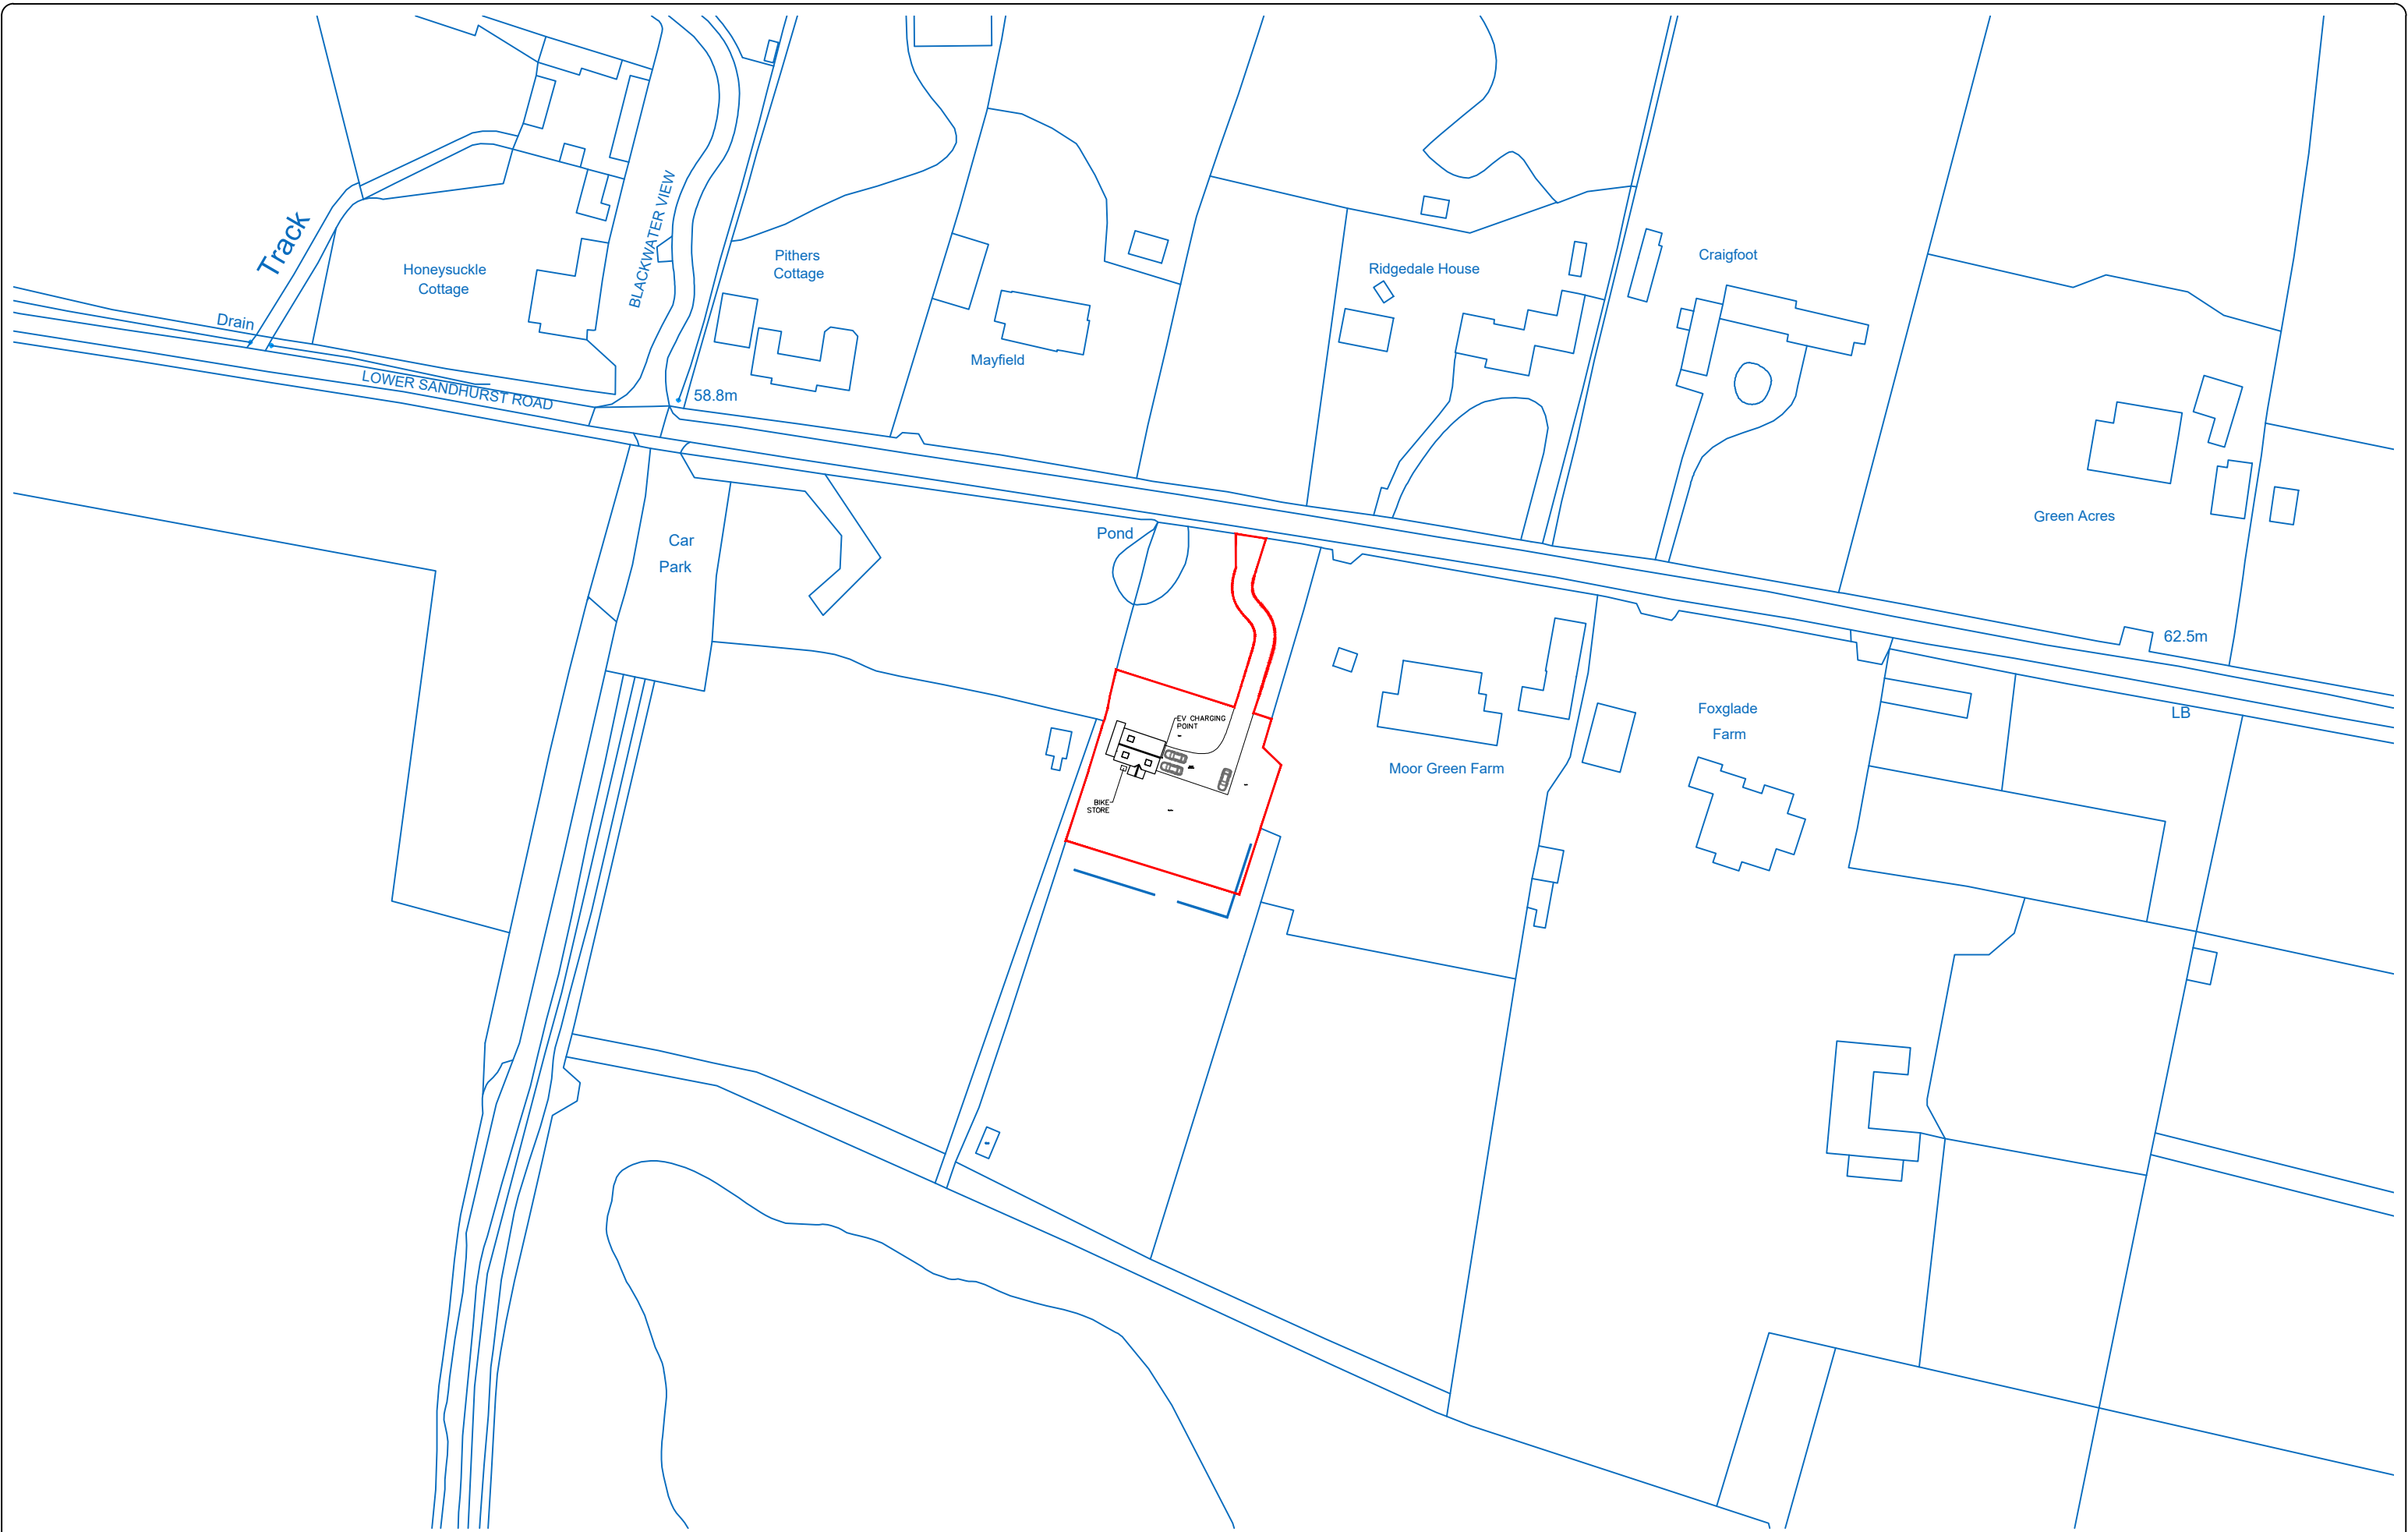

Project Address: Moor Green Barn, Finchampstead, RG40 3TJ

Drawing Number: 1.MGB.0B

Drawing Name: Proposed Site Plan

Scale: 1:1250 © A3

0 20 40 60 80 100m

