
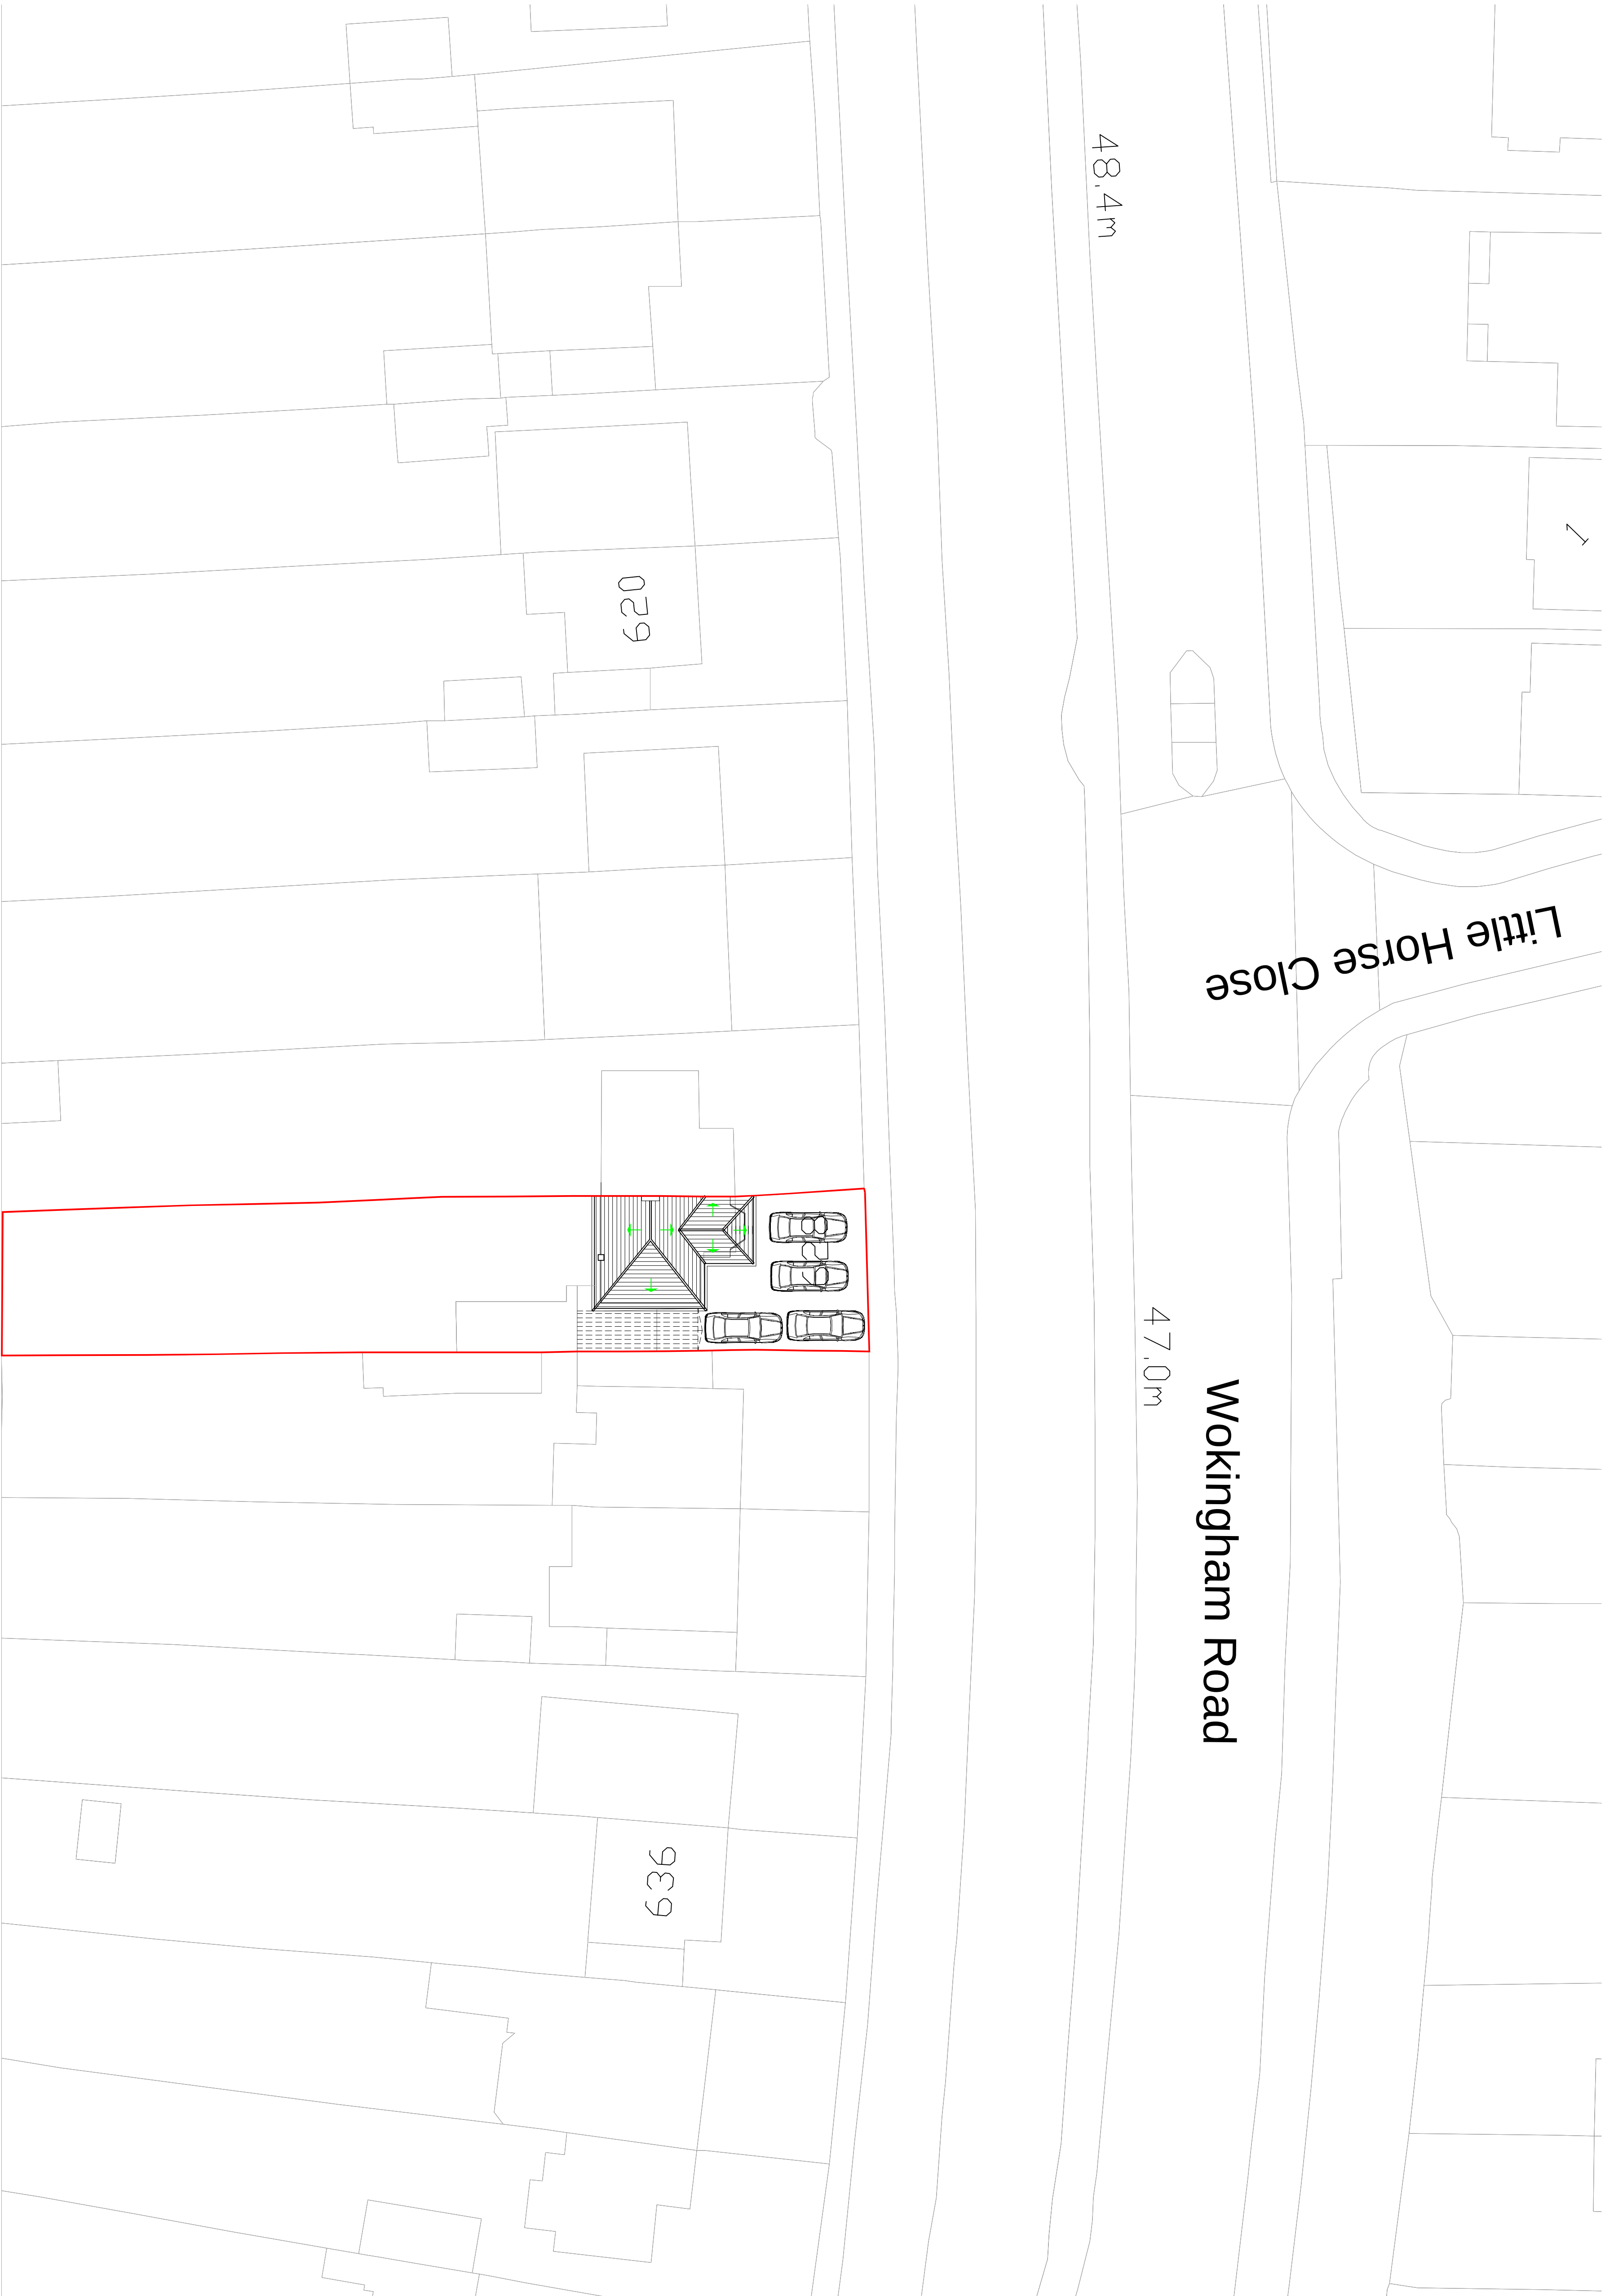


0 2m 4m 6m 8m 10m
Scale 1:200

P1	ISSUED TO PLANNING	06.01.23			
Rev		Date			

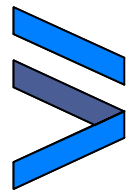

IMPERIAL
STATIONARY PLANNING LTD
OFFICE 48, 95 WILTON ROAD LONDON SW1V 1BZ
079 4012 1222

Job Title
628 Wokingham Road RG6 7HM

Drawing Title

Site Plan

Scale	1:200 @ A1	Date			
Job No.	51-1000-989	Draw No.	S01-A	Rev	P1