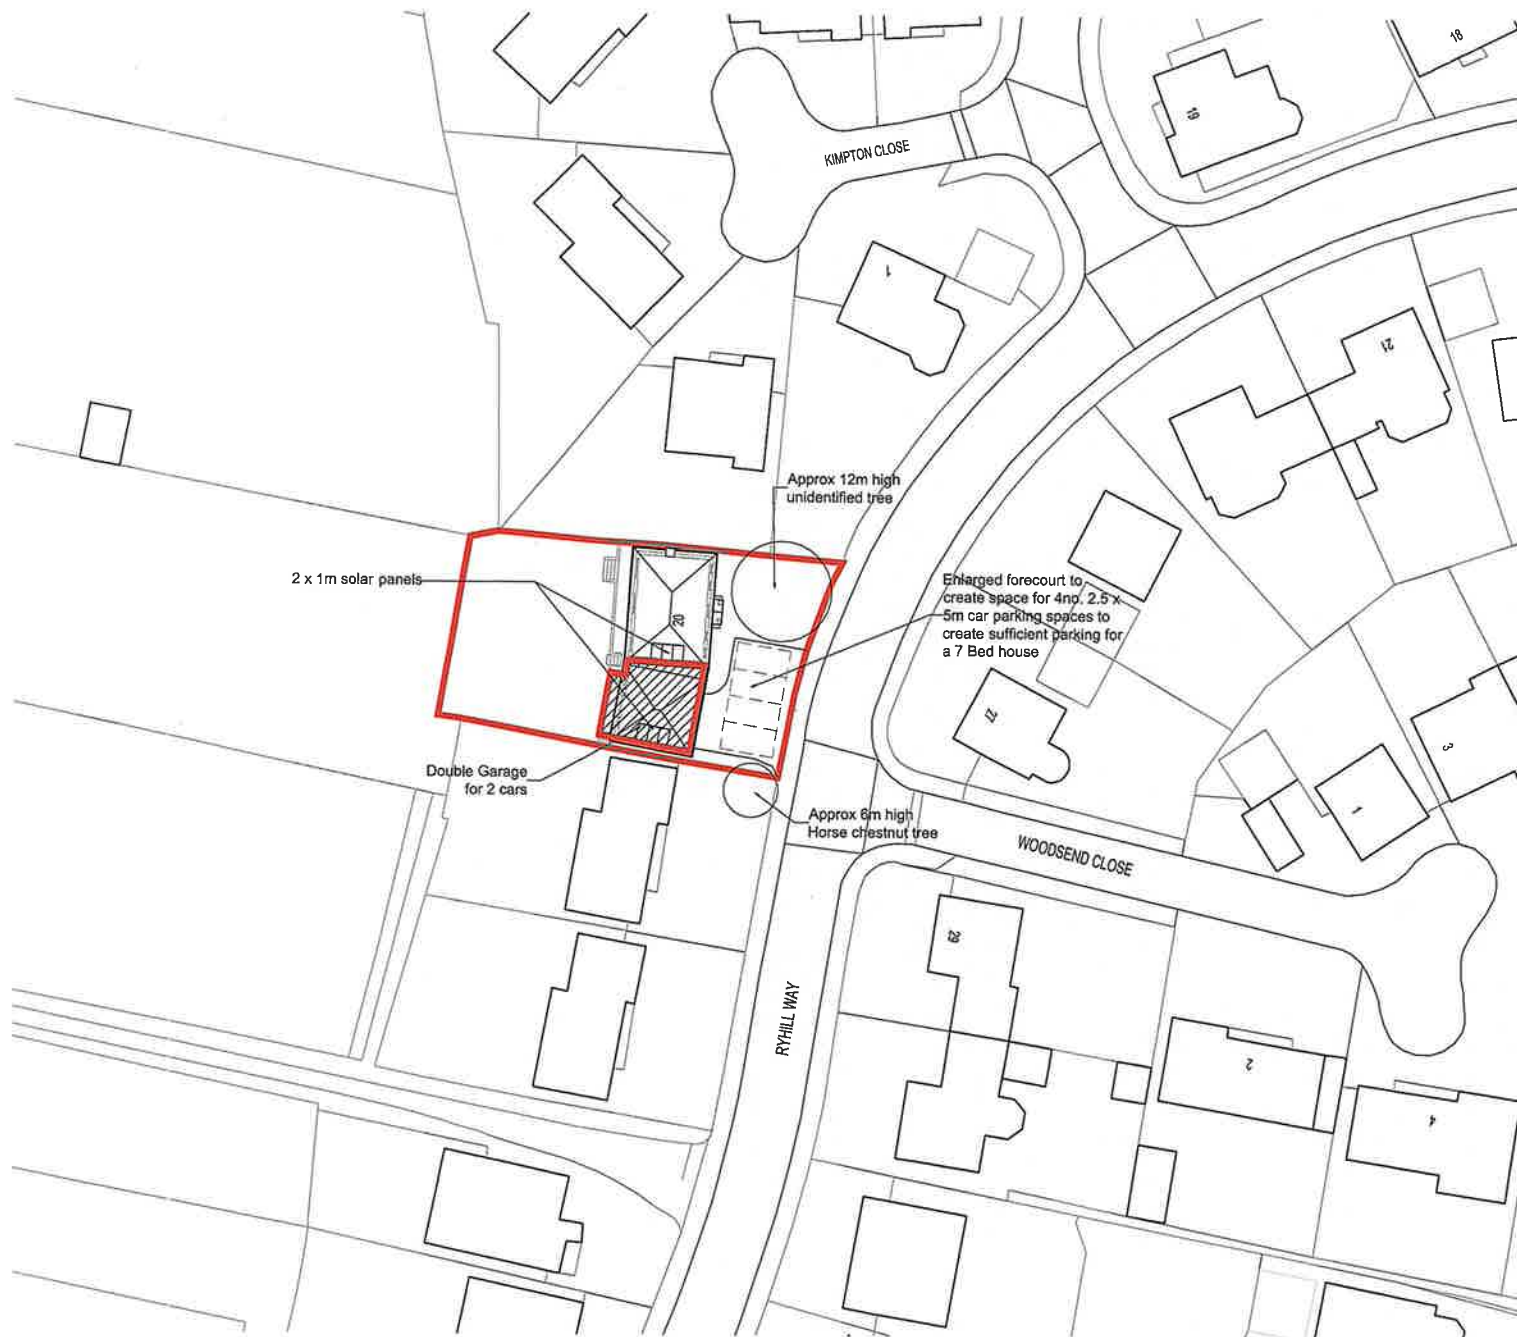


P4	Angle of existing Garage amended	03/04/21		
P3	Minor amendment for submission	06/03/21		
P2	Amended to client comments for submission	28/02/21		
Rev.	Revision	Date	Drawn	Checked

3DR

ARCHITECTS

15 Emmbrook road
Wideningham
Reading,
Berks
RG41 1HE

Tel 01168 788 531
e-mail
jon.hughes@3drarchitects.co.uk

PLANNING APPLICATION

Client **Mr CHRIS JOSEPHI**
Project **EXTENSION**
Location **MOLESON HOUSE**
Title **SITE PLAN**

Scale	1:500 at A3	Date	09/23	Drawn	JH	Checked	JH
-------	-------------	------	-------	-------	----	---------	----

Client no.	Job no.	Drawing no.	Revision
	DP A 256	02	P4