



NORTH ELEVATION

 


EAST ELEVATION

 



SOUTH ELEVATION



WEST ELEVATION

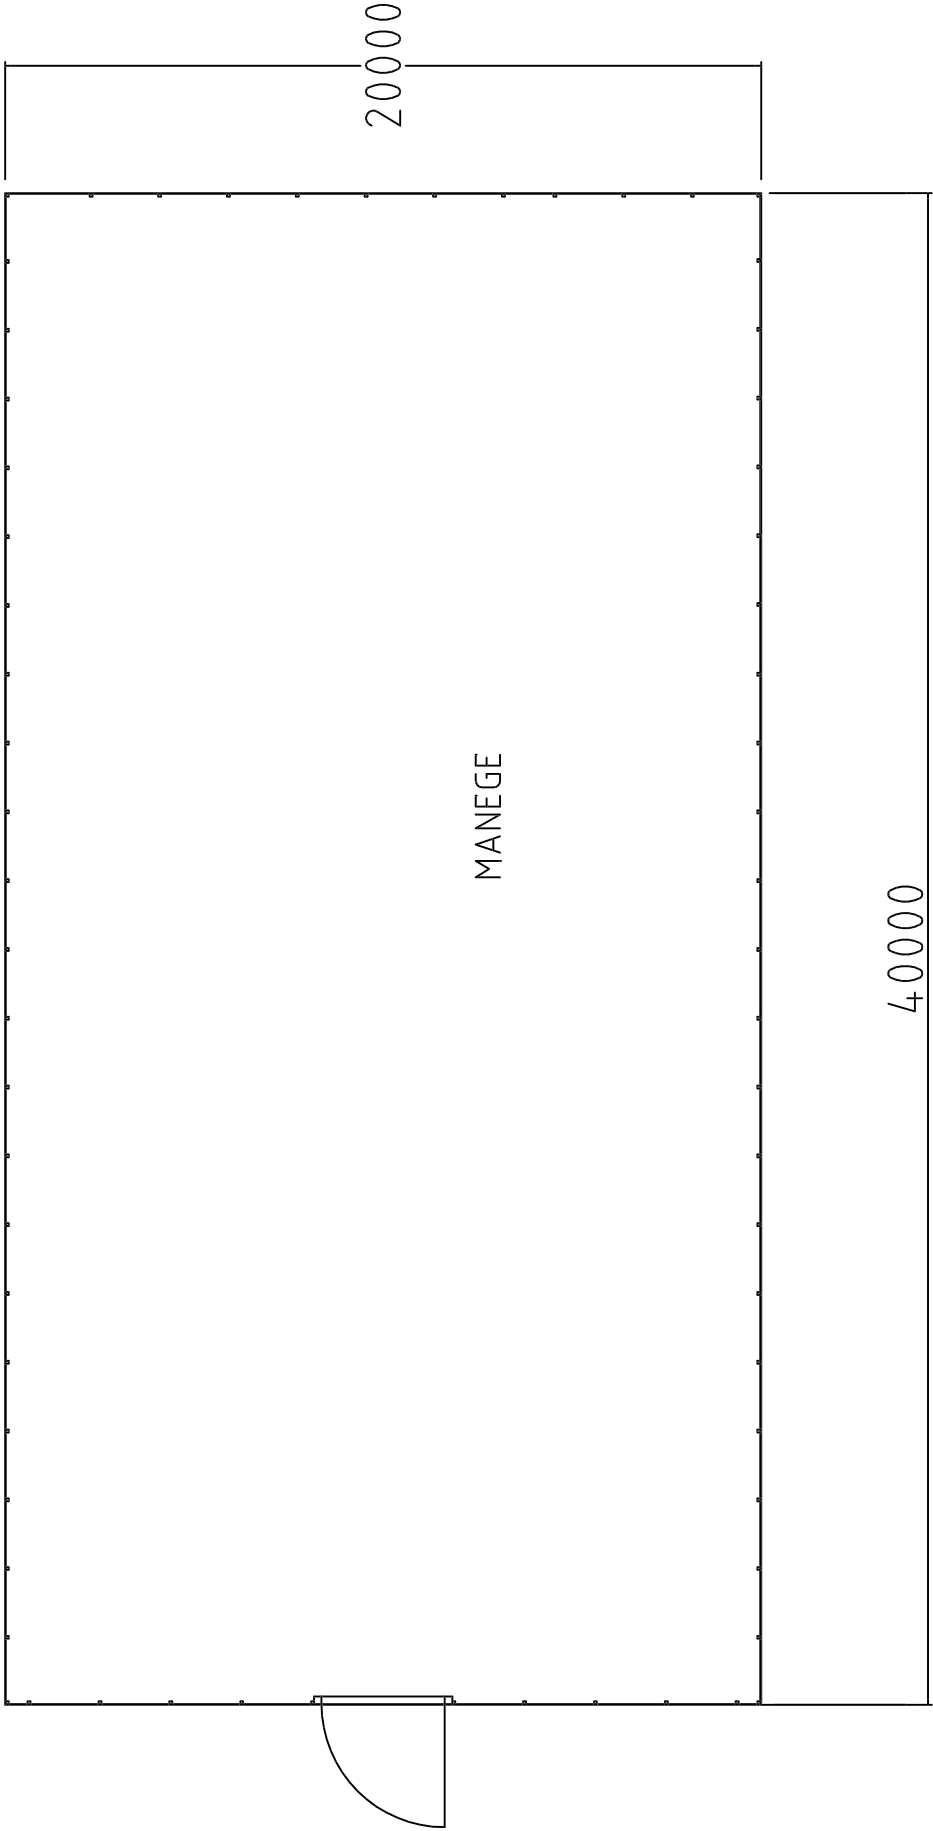

PROPOSED PLAN

 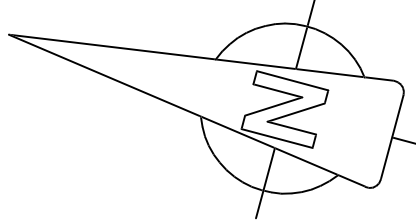

MICHAEL G BAYNTON & ASSOCIATES 12 LUDGATE AVENUE, KIDDERMINSTER WORCS. DY11 6JP Tel. 01562 741838	
CLIENT	Rixon
PROJECT	Lower River Mead Farm Willow Lane
DESCRIPTION	Proposed Manège
DATE April 2025	DRAWN BY:
SCALE 1:200 on A3 paper	
DRAWING No. 3763	REVISION: