




Check and verify all dimensions prior to commencement of work.
This drawing should be read in conjunction with all other contract documents including those by other consultants.

This drawing is copyright of and shall remain the property of: Creative Design and Structure Ltd

LEGEND

	Boundary		Drainage
	Demolition		

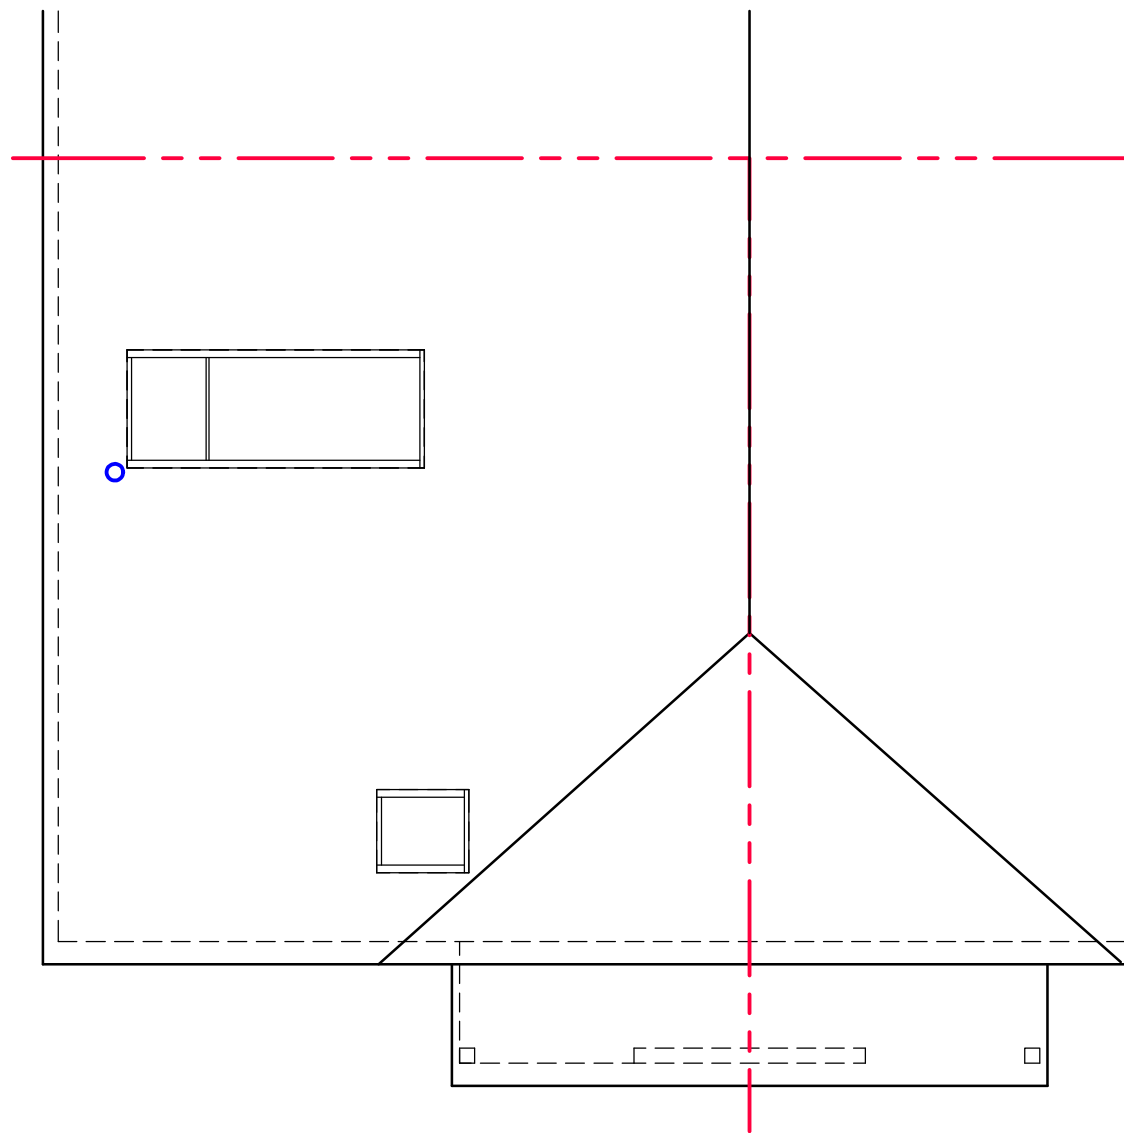

Proposed roof plan

Status		Planning							
Project 22 Selsey Way Lower Earley RG6 4DL									
Drawing Title PROPOSED ROOF PLAN									
 CREATIVE DESIGN & STRUCTURE LTD Henson House, Newtown Rd, Henley-on-Thames, RG9 1HG T:01491 411922 W: www.creativedesignandstructure.co.uk									
Drawn NJ		Scale 1:50@A2							
Date June 2025									
Drawing No. 11025-04		Rev. <table><tr><td></td><td></td><td></td></tr><tr><td></td><td></td><td></td></tr></table>							