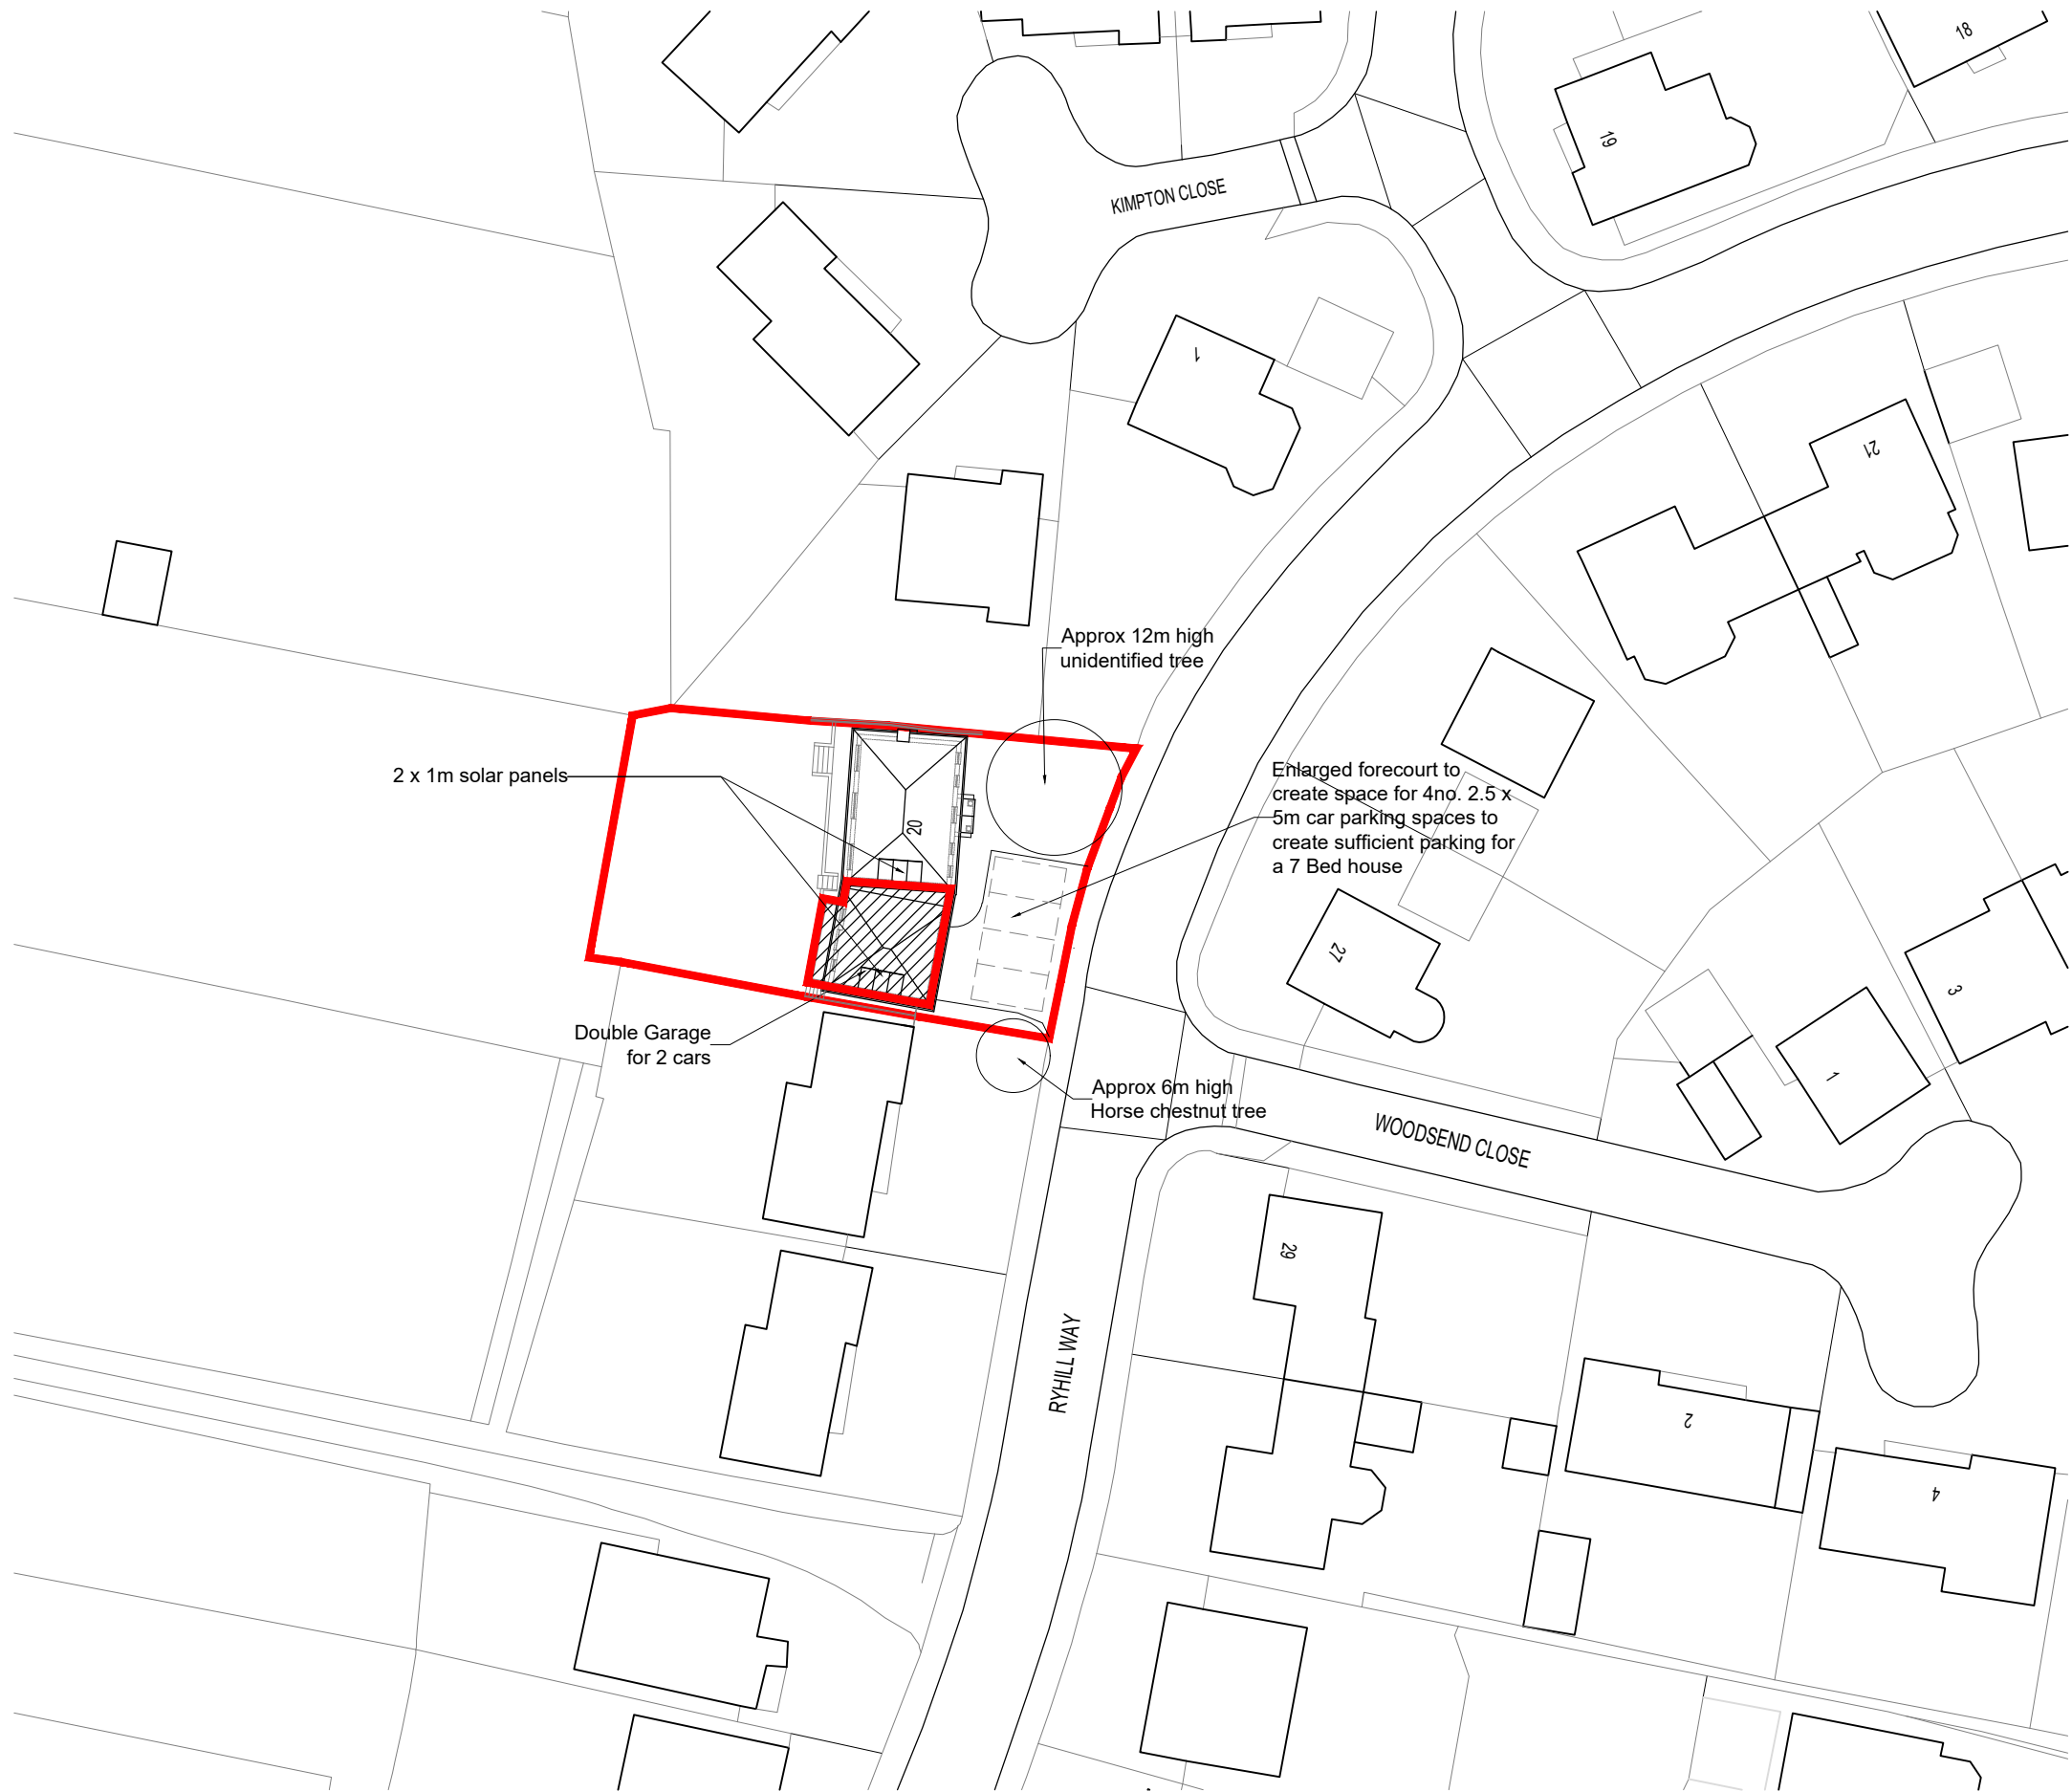


P4	Angle of existing Garage amended	02/04/24		
P3	Minor amendment for submission	06/03/24		
P2	Amended to client comments for submission	28/02/24		
Rev.	Revision	Date	Drawn	Checked

15 Emmbrook road
Wokingham
Reading,
Berks
RG41 1HE

Tel 01189 788 531
e-mail
jon.hughes@3drarchitects.co.uk

PLANNING APPLICATION

Client **Mr CHRIS JOSEPHI**

Project **EXTENSION**

Location **MOLESON HOUSE**

Title **SITE PLAN**

Scale	1:500 at A3	Date	09/23	Drawn	JH	Checked	JH
Client no.		Job no.	DPA 256	Drawing no.	02	Revision	P4