



PROPOSED PLANS

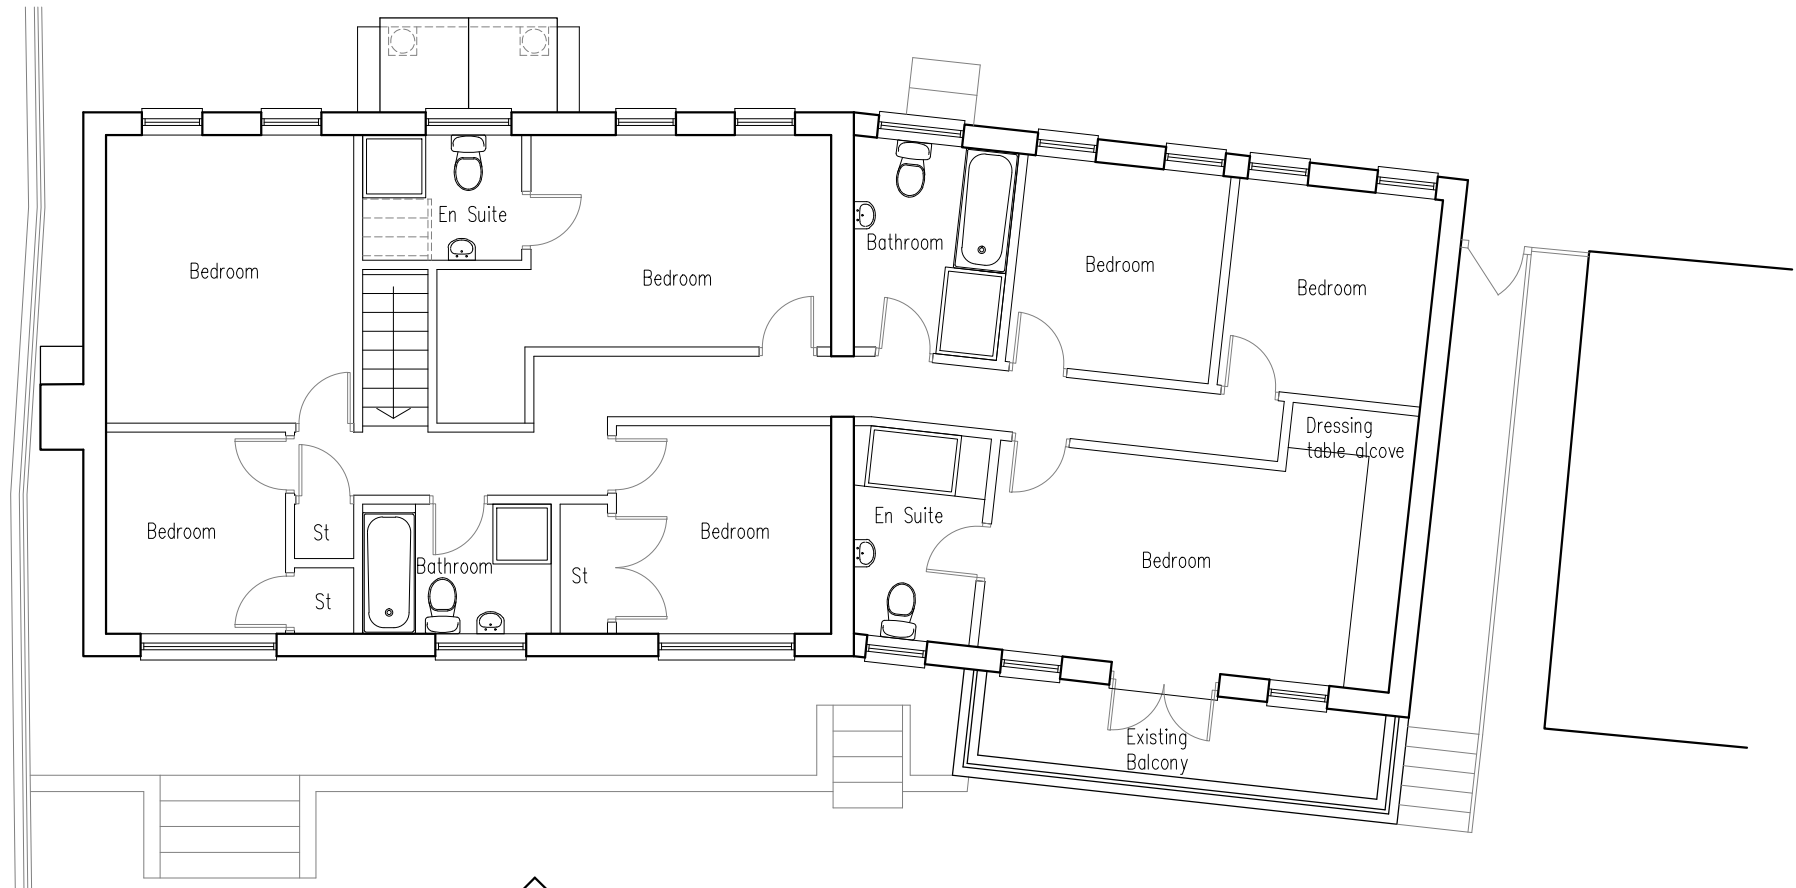

1:100 Proposed First floor plan

GROSS INTERNAL AREAS		GROSS INTERNAL AREAS	
EXISTING		PROPOSED	
Ground Floor	– 120m2	Ground Floor	– 124m2
First Floor	– 63m2	First Floor	– 113m2
Total	– 183m2	Total	– 237m2

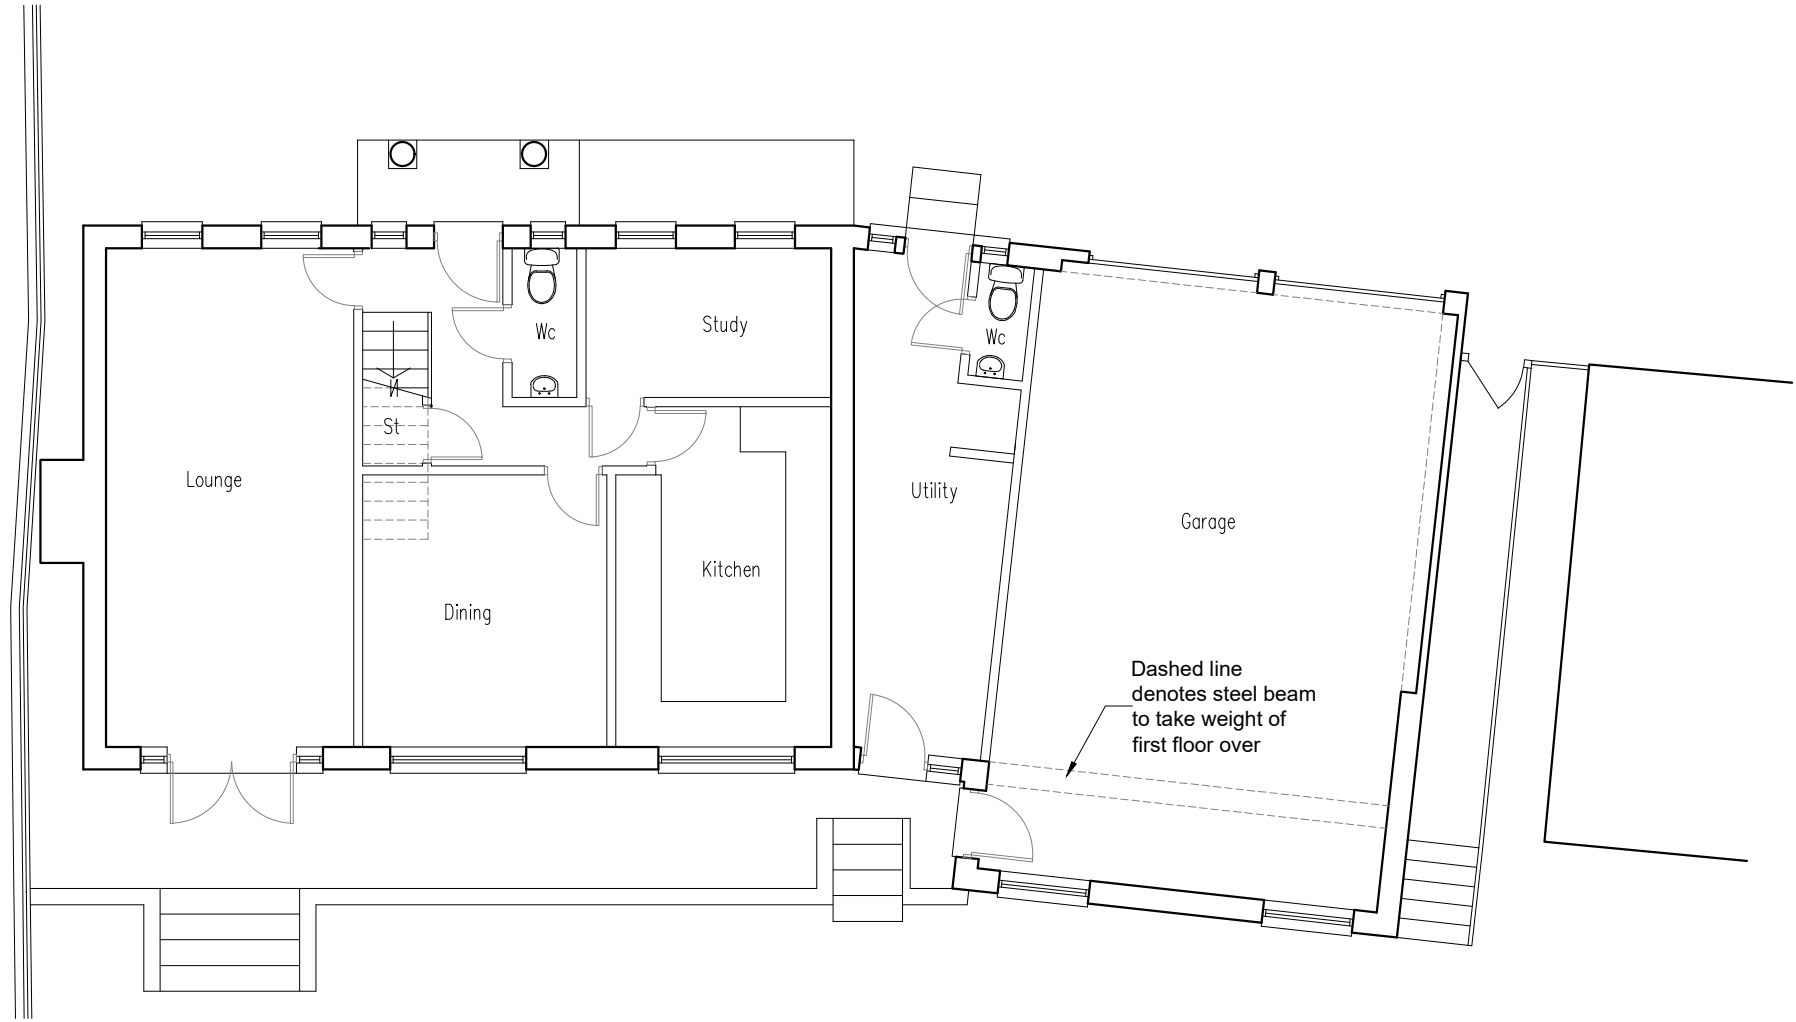

1:100 Proposed Ground floor plan

P5	Angle of existing Garage amended	02/04/24		
P4	Minor amendment for submission	06/03/24		
P3	Amended to client comments for submission	26/02/24		
P2	Amended for submission	05/02/24		
Rev.	Revision	Date	Drawn	Checked

15 Emmbrook road
Wokingham
Reading,
Berkshire
RG41 1HE

Tel 01189 788 531
e-mail
jon.hughes@3drarchitects.co.uk

PLANNING APPLICATION

Client	Mr CHRIS JOSEPHI			
Project	EXTENSION			
Location	MOLESON HOUSE			
Title	PROPOSED FLOOR PLANS			
Scale	1:100 at A3	Date	09/23	Drawn JH
Client no.		Job no.	DPA 256	Drawing no.
			12	Revision
				P5