




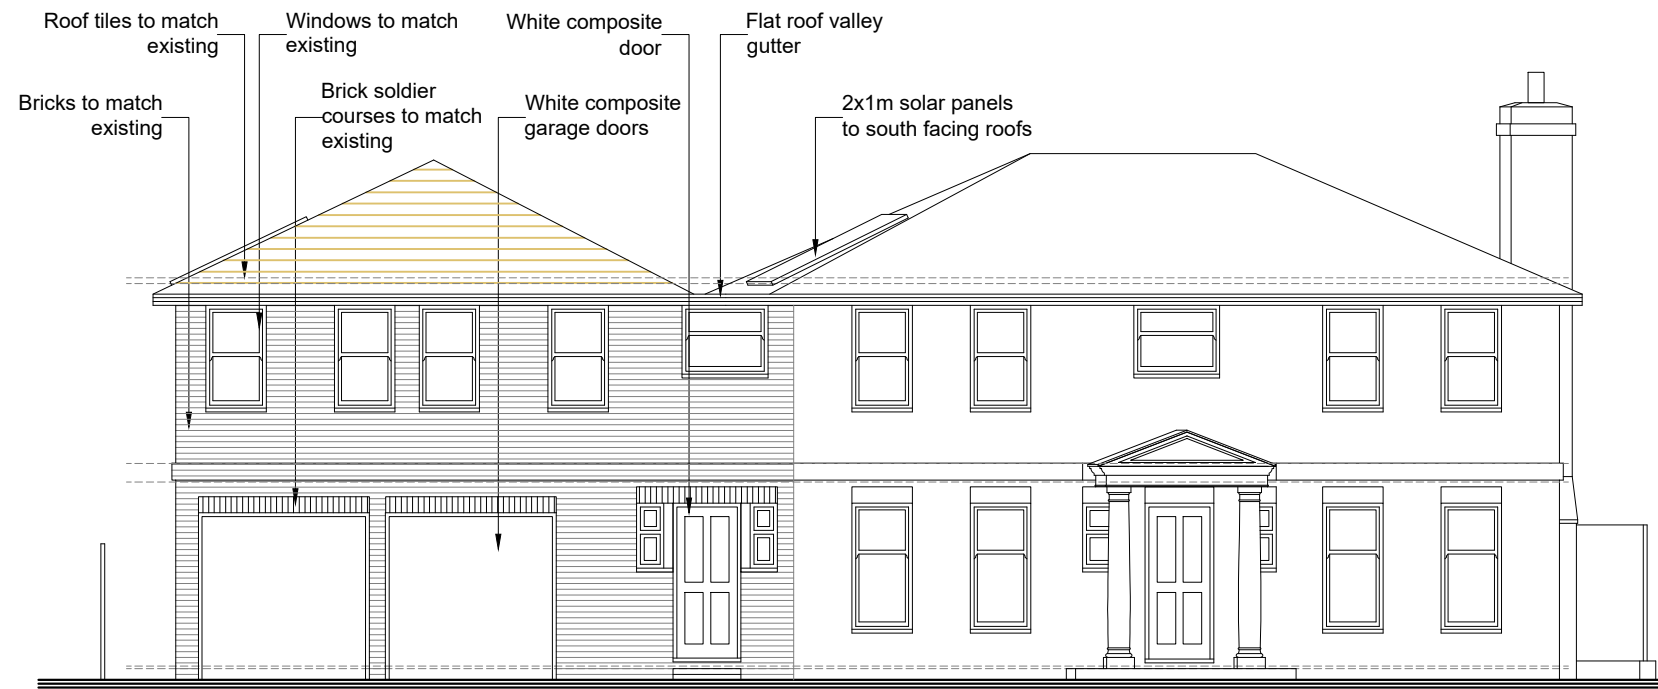


1:100 Proposed Front Elevation

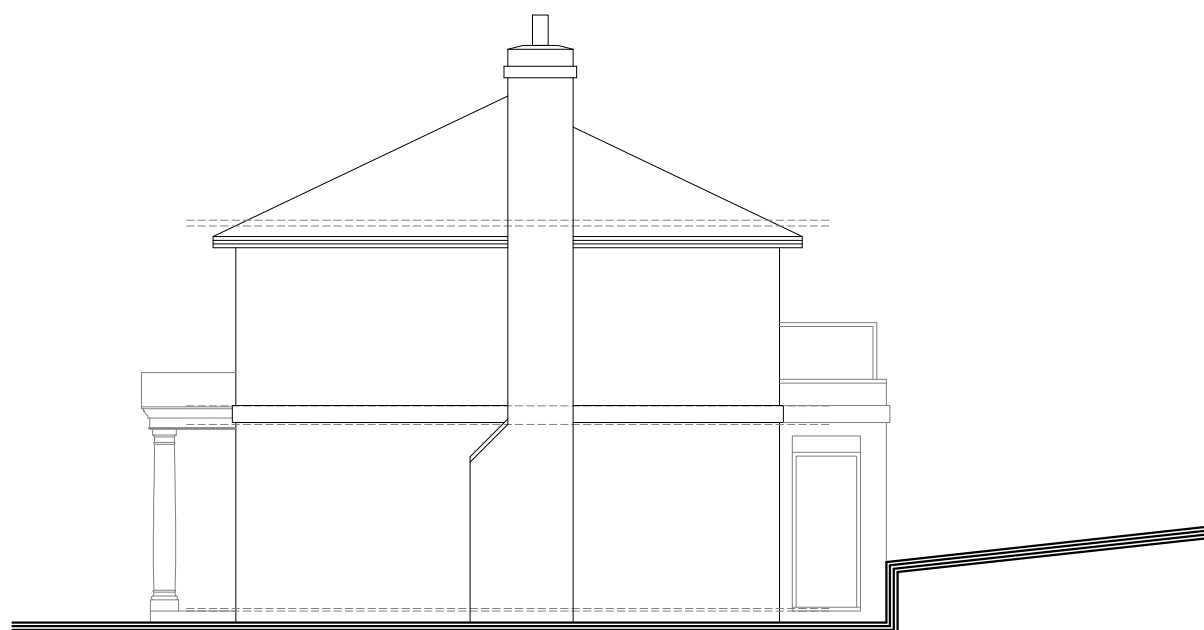

1:100 Proposed Rh side Elevation

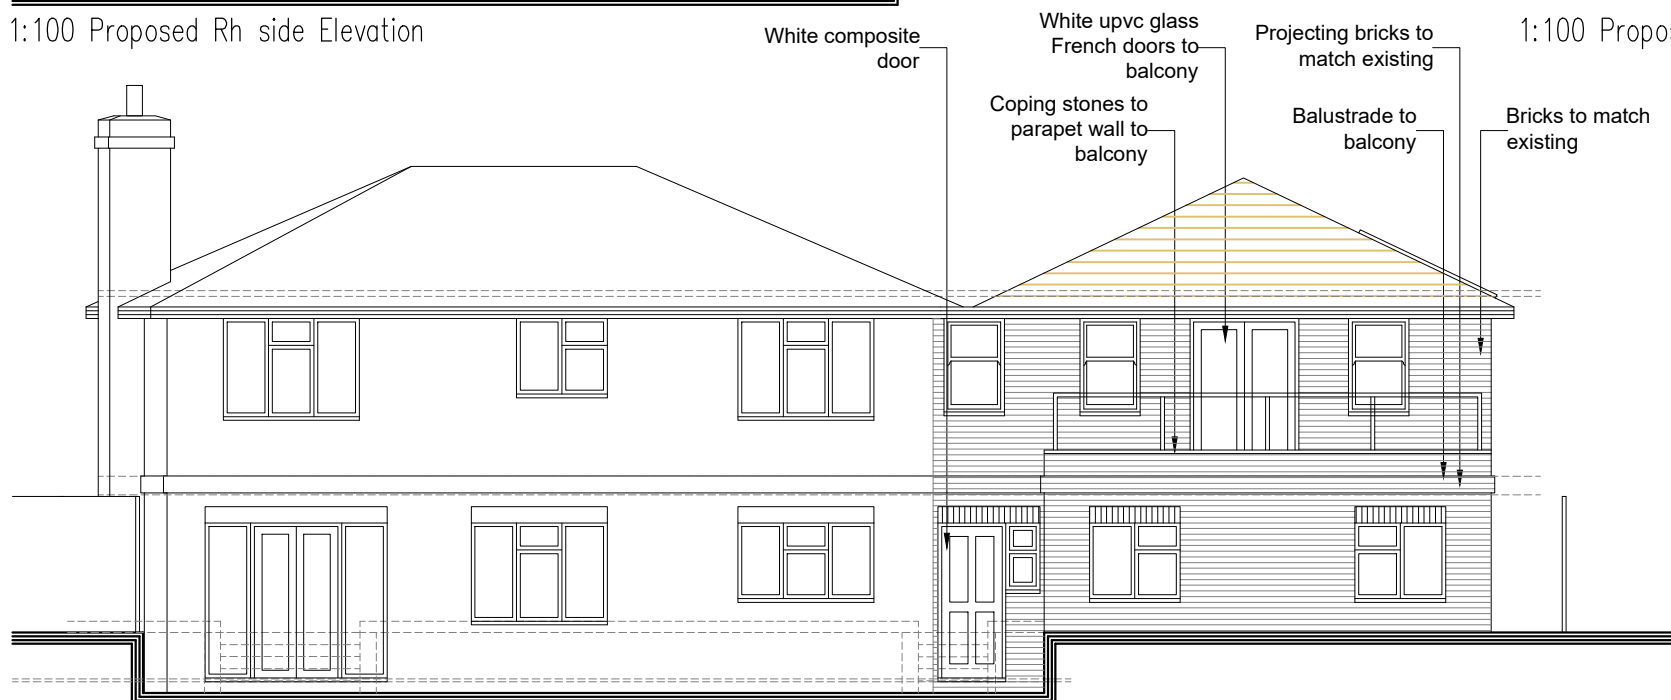

1:100 Proposed Rear Elevation

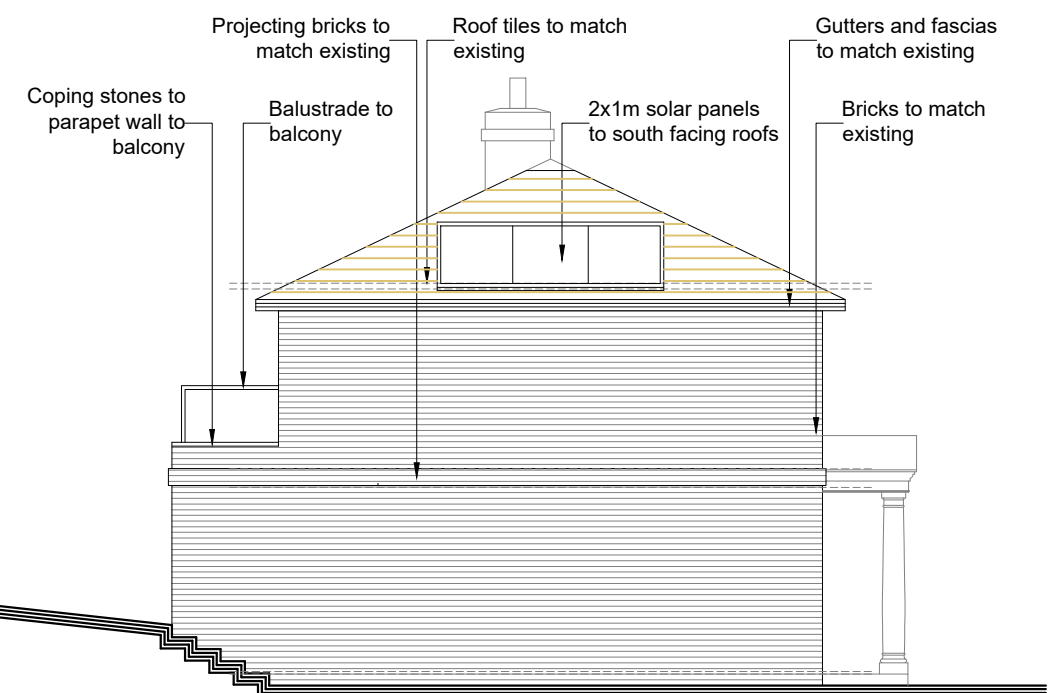

1:100 Proposed Lh side Elevation

PROPOSED ELEVATIONS



P4	Angle of existing Garage amended	02/04/24		
P3	Minor amendment for submission	06/03/24		
P2	Amended to client comments for submission	26/02/24		
Rev.	Revision	Date	Drawn	Checked

3DR
ARCHITECTS

15 Emmbrook road
Wokingham
Reading,
Berks
RG41 1HE
Tel 01189 788 531
e-mail
jon.hughes@3drarchitects.co.uk

Client **Mr CHRIS JOSEPHI**
Project **EXTENSION**
Location **MOLESON HOUSE**
Title **PROPOSED ELEVATIONS**

Scale	1:100 at A3	Date	09/23	Drawn	JH	Checked	JH
Client no.		Job no.	DPA 256	Drawing no.	13	Revision	P4

PLANNING APPLICATION