


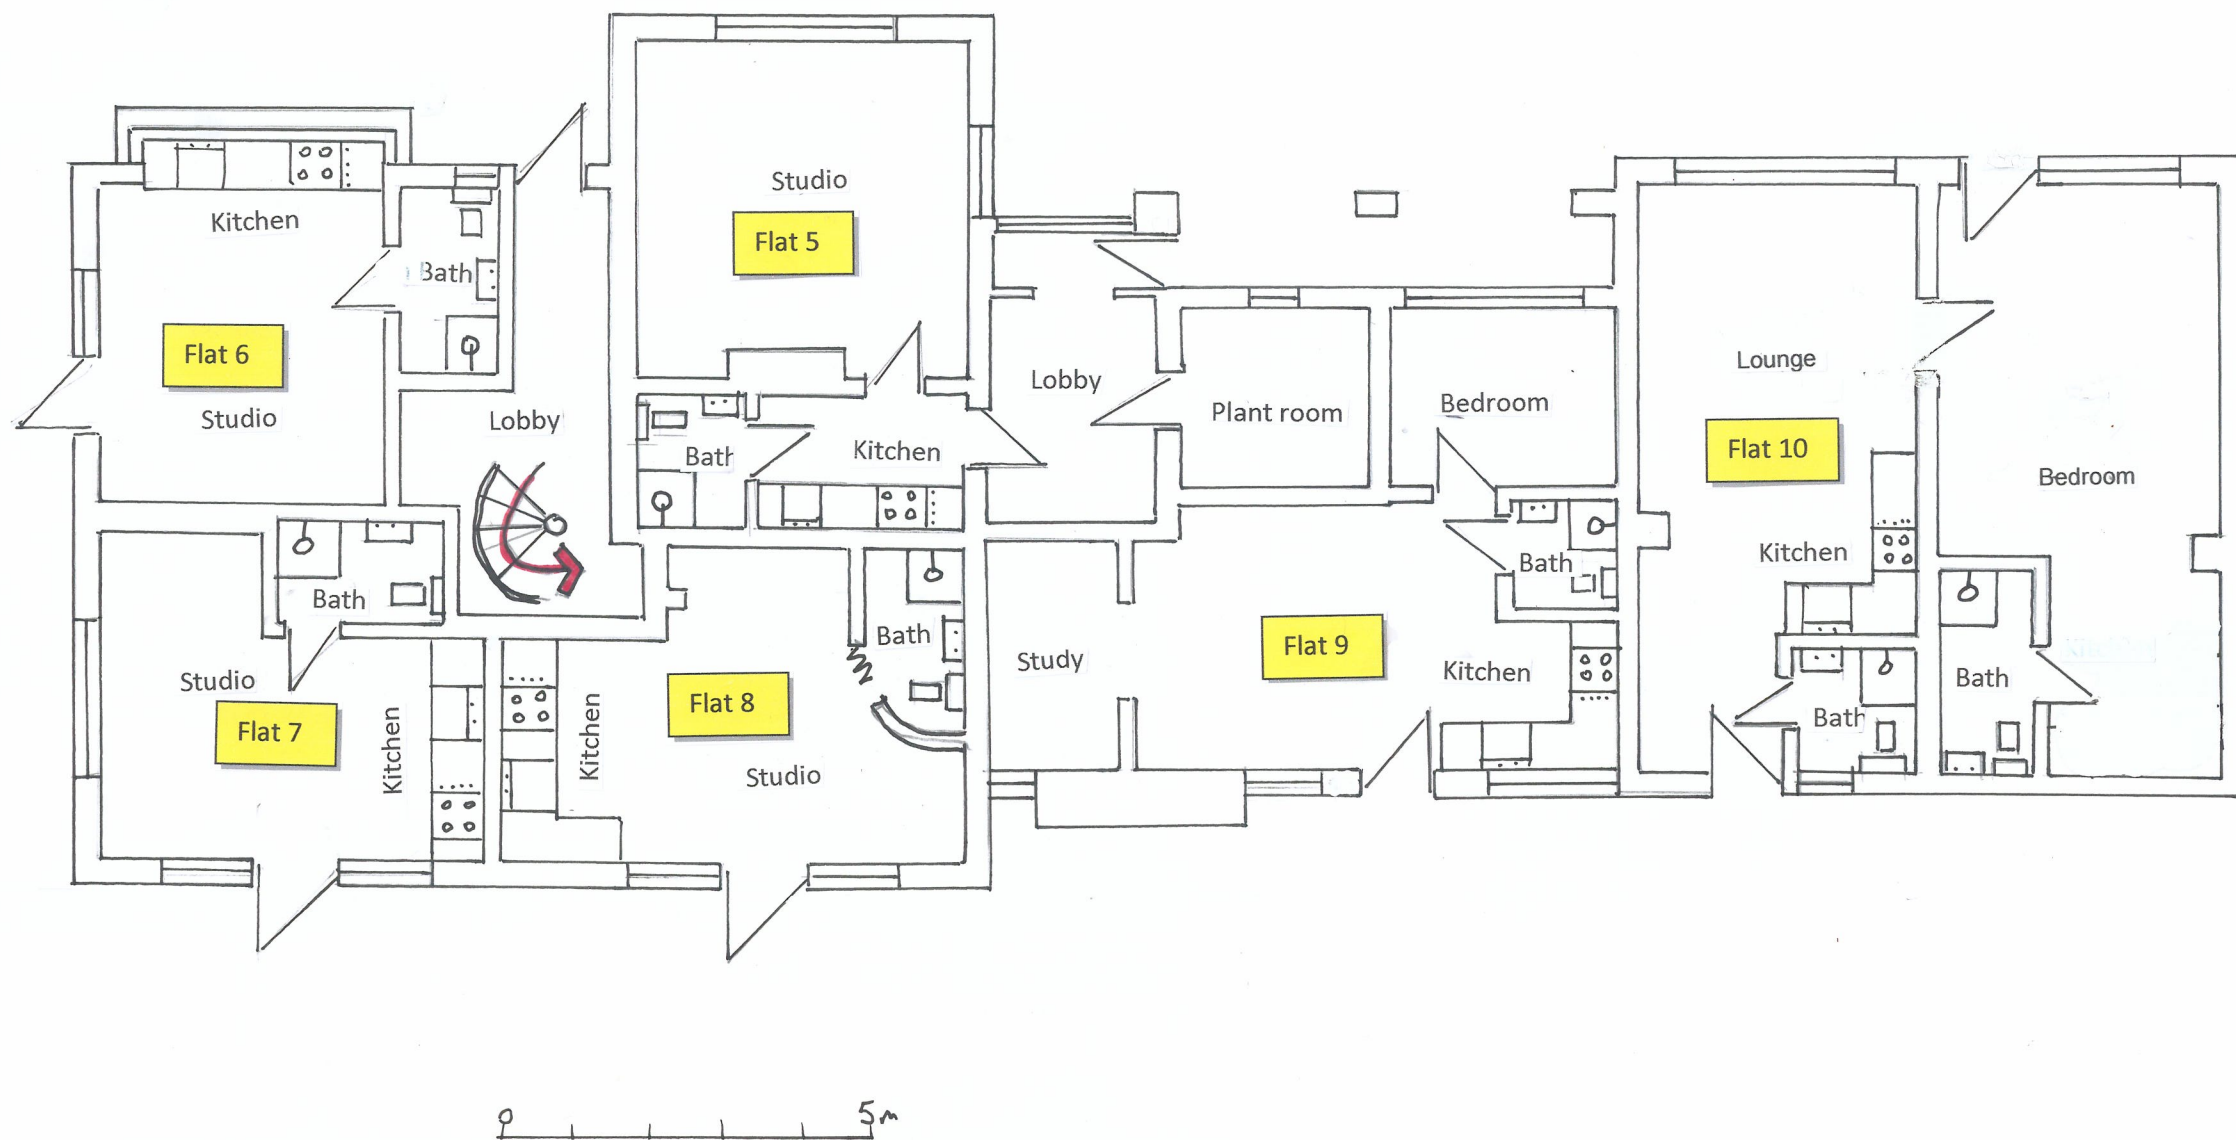

Licence number AC0000868924

Mark Leedale Planning
Chartered Town Planning
Consultants

20 Hurlands Place,
Farnham,
Surrey GU9 9HX
01252 718855
markleedale4@gmail.com

Revision notes:

A
B
C

Client:
Mr & Mrs Gorecki

Location:
Copper Beeches, Bath Road,
Knowl Hill, Reading RG10 9UT

Drawing title:
Proposed floor plan – Ground floor

Scale:
1:100 @A3

Date:
September 2025

Drawing number:
MLP/03