


PROPERTY NO 29

SCALE 1 : 100

0m 5m

PROPOSED SOUTH ELEVATION

SCALE 1 : 100

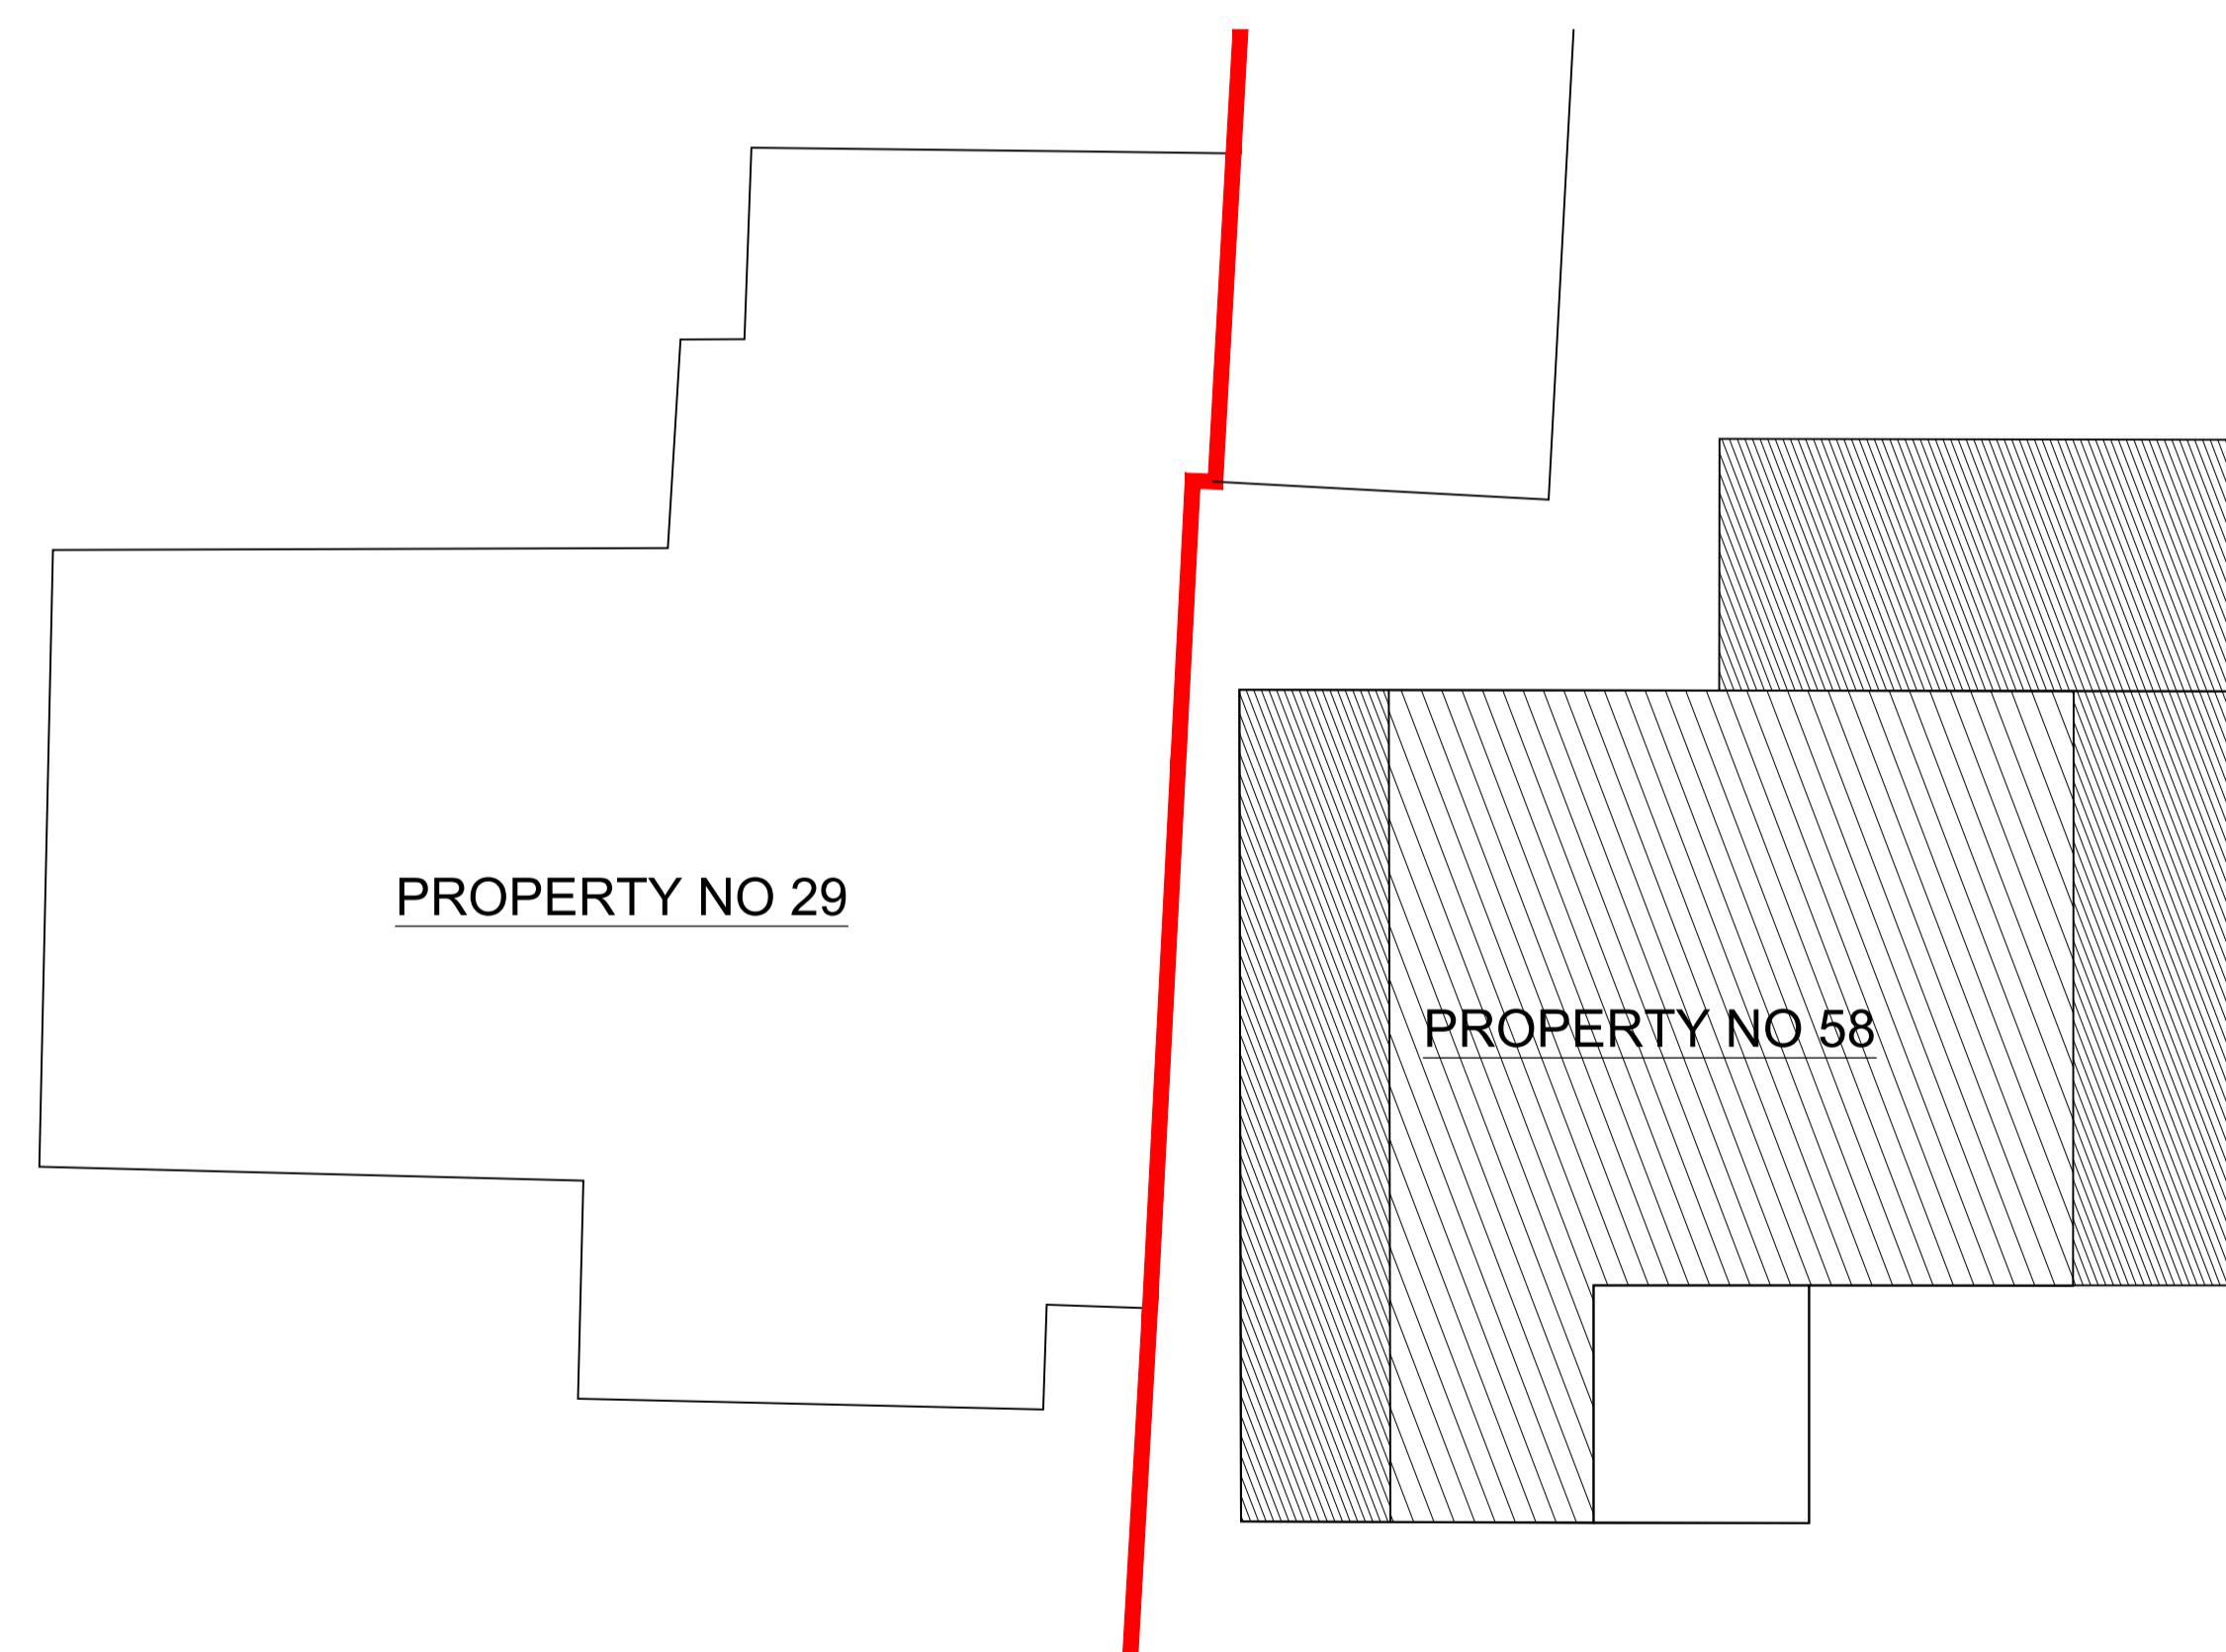

SITE PLANS

SCALE 1 : 100

NOTES

© SK Design consultants - THIS DRAWING AND DESIGN REMAINS THE COPYRIGHT AND INTELLECTUAL PROPERTY OF SK CONSULTANTS AND SHALL NOT BE COPIED IN ANY FORMAT WITHOUT APPROVAL.

THIS DRAWING IS TO BE READ IN CONJUNCTION WITH ALL OTHER DRAWINGS AND DOCUMENTS PROVIDED. THE CONTRACTOR MUST CHECK ALL DIMENSIONS ON SITE BEFORE PLACING ORDERS FOR MATERIALS OR SHOP FABRICATIONS OR COMMENCING WORKS ON SITE. ANY DISCREPANCIES SHOULD BE NOTIFIED BEFORE PROCEEDING.

SK Design Consultants
22 Netley close
Caversham
Reading RG4 6SR
Tel : 07821111602

Client:
Mr Suryodaya Reddy Mallepally

Project:
Single storey rear extension , garage conversion
and an additional storey with a front porch.

Location:
58 Hilltop Road, Earley, READING, Berkshire, RG6 1DA

Drawing Title:
STREET CONTEXT

Date:
JAN 2026

Sheet Size:
A1

Drawn:
SK

0m 5m

Drawing No:
P1677-03

Revision:
.