




Site Boundary

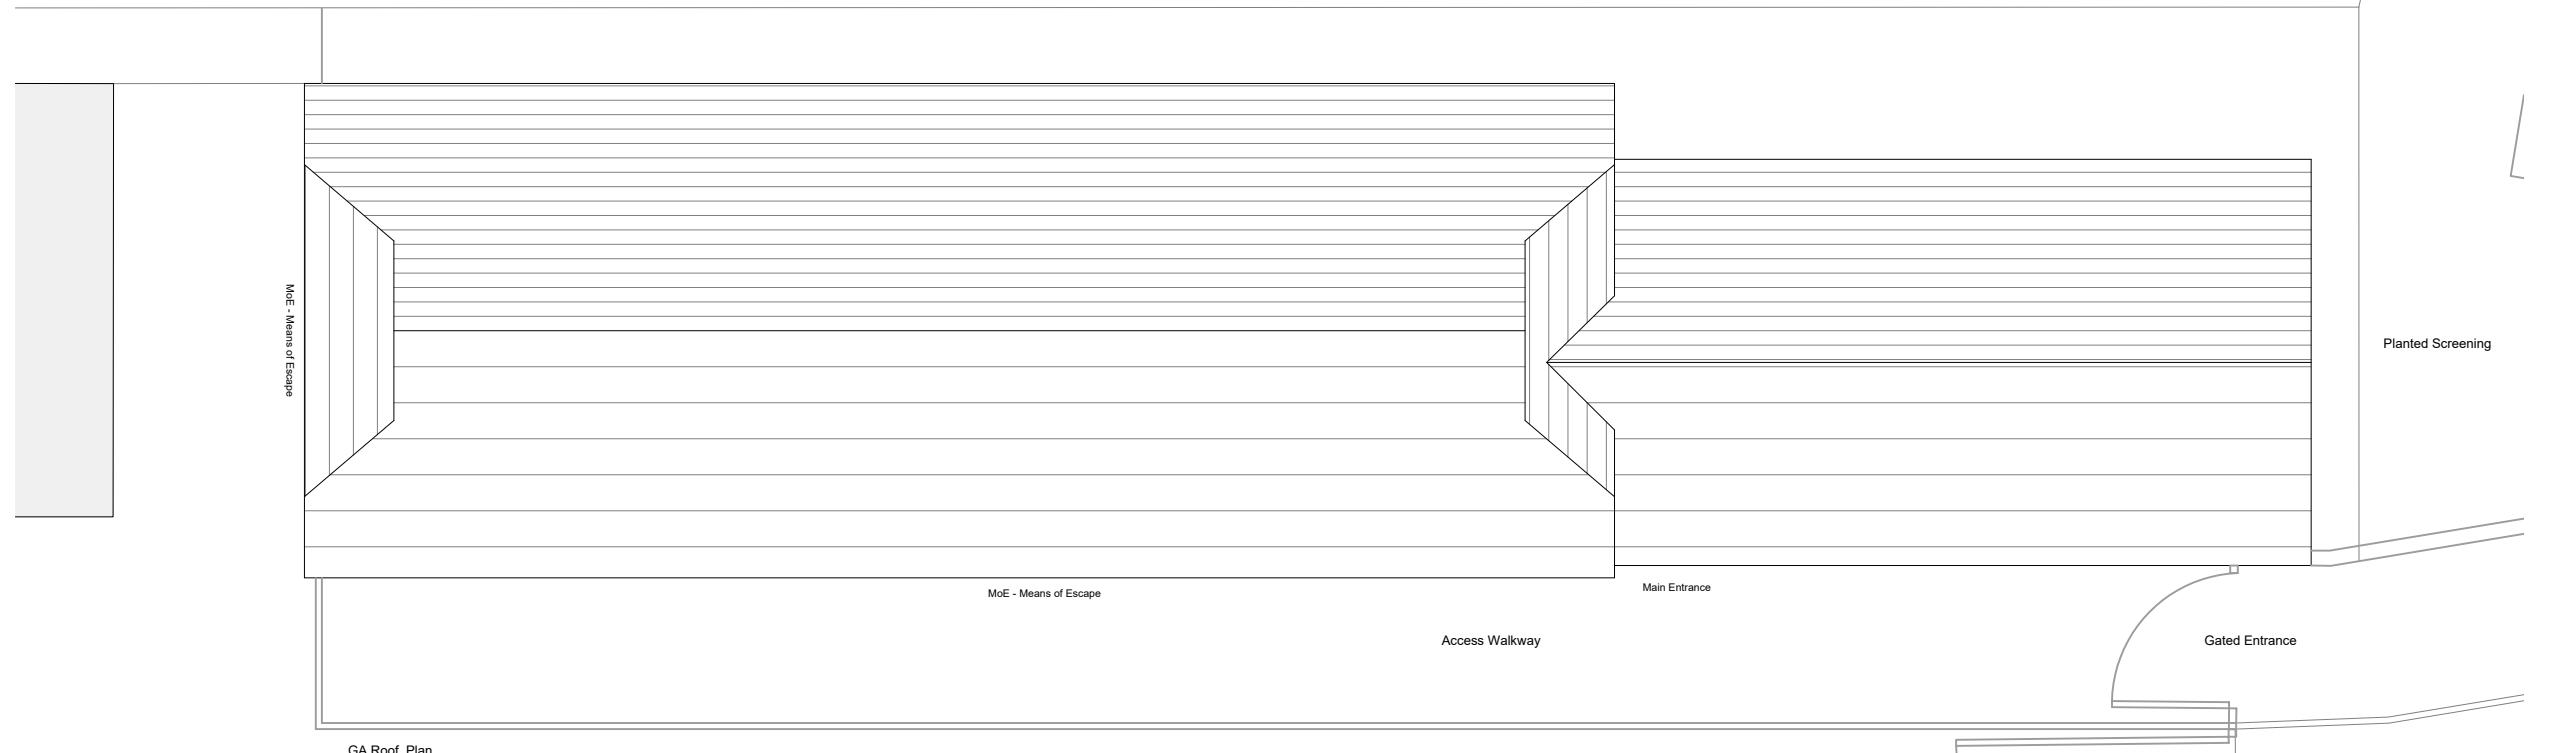

Pre-Existing Roof Plan

Scale 1:100 @ A3

0 1 2 3 4 5m

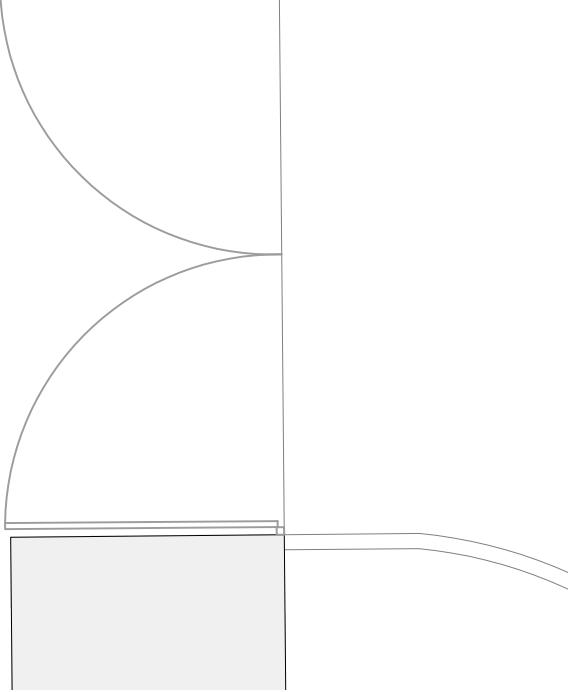 

A Nov'25 AA AT Amended to LPA comments.

Rev Date Drn Chkd Description

Purpose of Issue:

PLANNING

client:

Farley Farms and Estate

project:

Rowes Farm Clubhouse

drawing title:

Pre-Existing Roof Plan

scale of A3: date: drawn by: checked by:

1:100 Oct 2025 EB AT

drawing number: revision:

1612 - PL1201 A

accord
architecture
www.accordarchitecture.com

Abbey House, Arena Business Centre, Farnborough Road, Farnborough, GU14 7NA
 [t1] 01483 455100 [t2] 01483 678396 [e] design@accordarchitecture.com