



NOTES

Use figured dimensions only. Scale drawing only when a scale bar is present. All dimensions to be checked by user and any discrepancies, error or omissions to be reported to the architect before work commences. Read this drawing with all relevant materials.

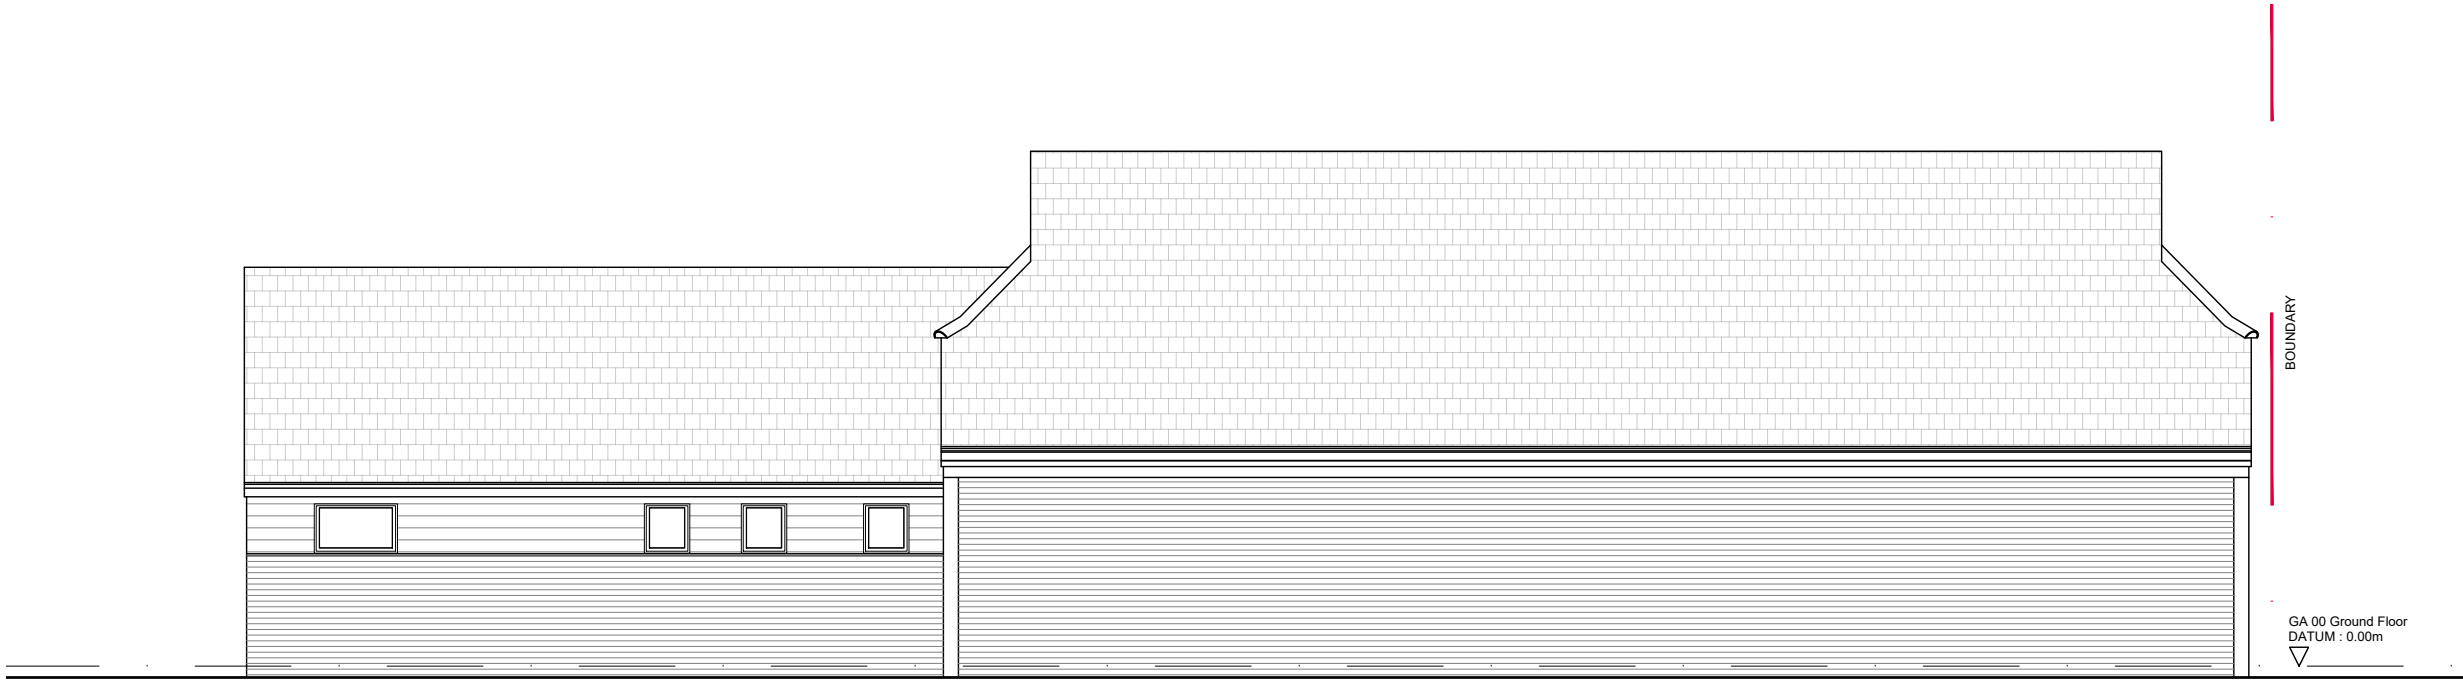

Existing North-West Elevation

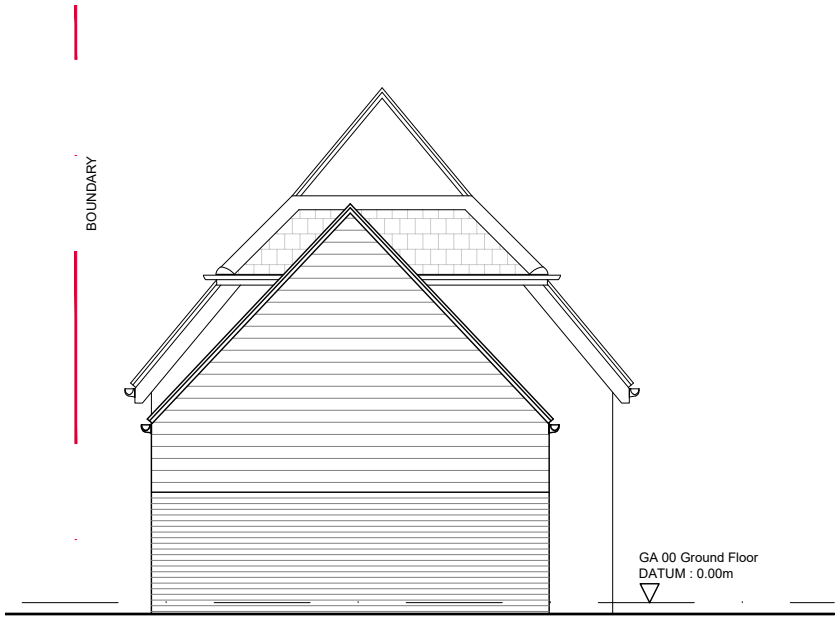


Existing North-East Elevation

NO CHANGES TO ELEVATIONS

Existing Elevations

Scale 1:100 @ A3

 

A Nov'25 AA AT Amended to LPA comments.

Rev	Date	Drm	Chkd	Description
-----	------	-----	------	-------------

Purpose of Issue:
PLANNING

client:
Farley Farms and Estate

project:
Rowes Farm Clubhouse

drawing title:
Existing Elevations

scale at A3: 1:100	date: Oct 2025	drawn by: EB	checked by: AT
drawing number: 1612.PL.1301	revision: A		

accord
architecture
www.accordarchitecture.com

Abbey House, Arena Business Centre, Farnborough Road, Farnborough, GU14 7NA
[t1] 01483 455100 [t2] 01483 678396 [e] design@accordarchitecture.com