

PLANNING

ALL DIMENSIONS AND TOLERANCES SHOWN SHOULD BE CONSIDERED AND OWNED BY THE CLIENT
THIS DRAWING IS SUBJECT TO COPYRIGHT - DO NOT COPY
THIS DOCUMENT SHOULD NOT BE SCALE
0 10 20 30 40 50
This mm rule should be used for document checking

www.cadmonkies.co.uk
cadmonkies@btconnect.com
01280 - 70 44 44



Head Office : Studio A2, Westminster Court,
BRACKLEY, NN13 7ED
London Office : (West) Studio A2, Healdon Road, Thornton
Heath, LONDON, CR7 6JQ
London Office : (South) Studio A2, Castle Yard, Richmond,
LONDON, TW9 0 6TF
London Office : (East) Studio A2, Turner Road, Walthamstow,
LONDON, E17 3J6

Planning and Building Regulations Design Consultants
Architectural Technologists
Local Authorities Planning Agent Group Member
Local Authorities Building Control Partner Member
Planning Portal Professional Status
Landmark and Promap Member
Planning Appeal Consultants

CLIENT:
Mr M Singh Vig

ADDRESS:
303 Reading Road
WINNERSH, RG4 1 5LR

CONTACT:
Mr M Singh Vig

SITE:
303 Reading Road
WINNERSH
RG4 1 5LR

SCHEME:
Proposed Annex with Associated
Internal and External Works.


DRAWING TITLE:
Location, Block and Site
Plans

DATE: September 2025
DRAWN: david perloius


SCALE: 1 : 1250, 1 : 500
1 : 200
@ A3
REV: E

DRAWING No:

P/25/144/001

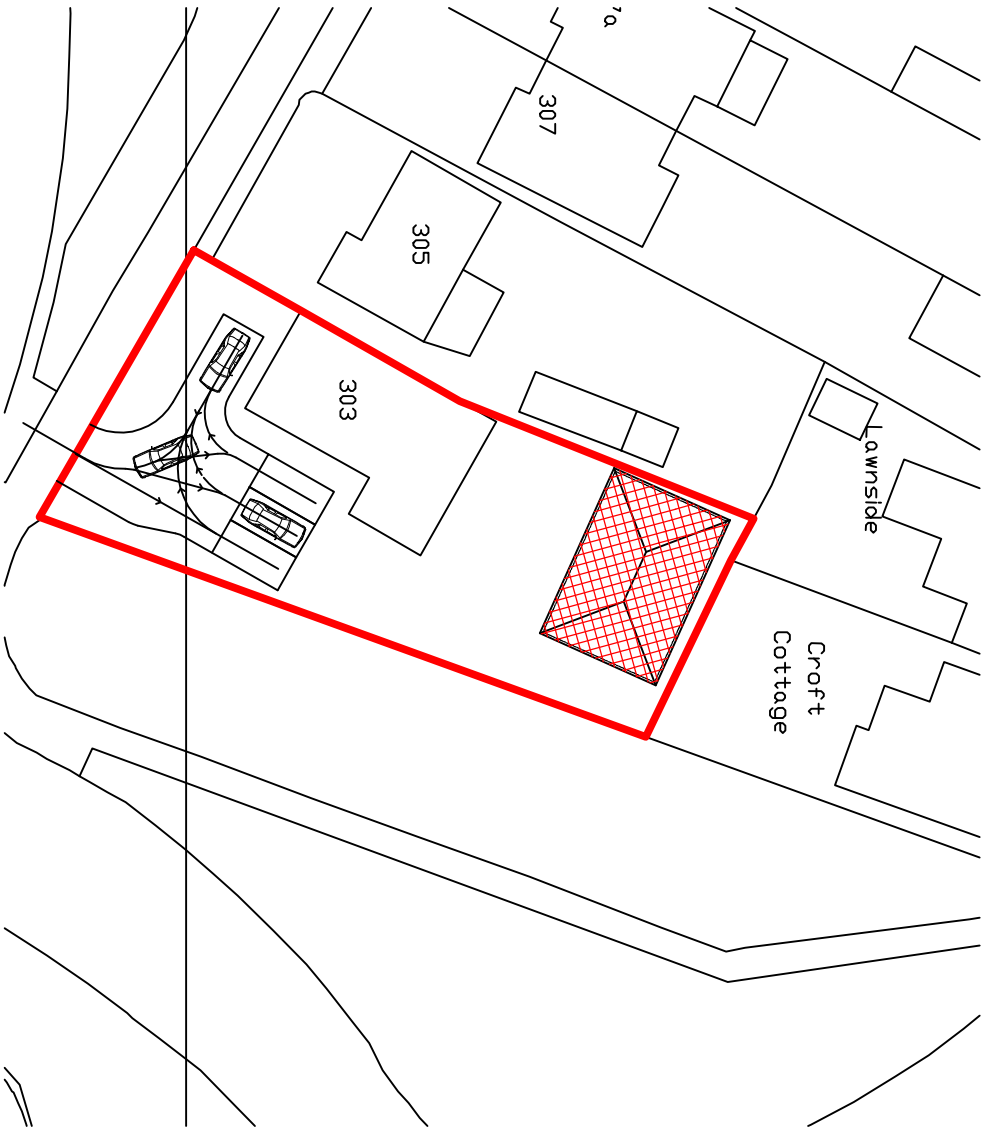

Block Plan 1:500

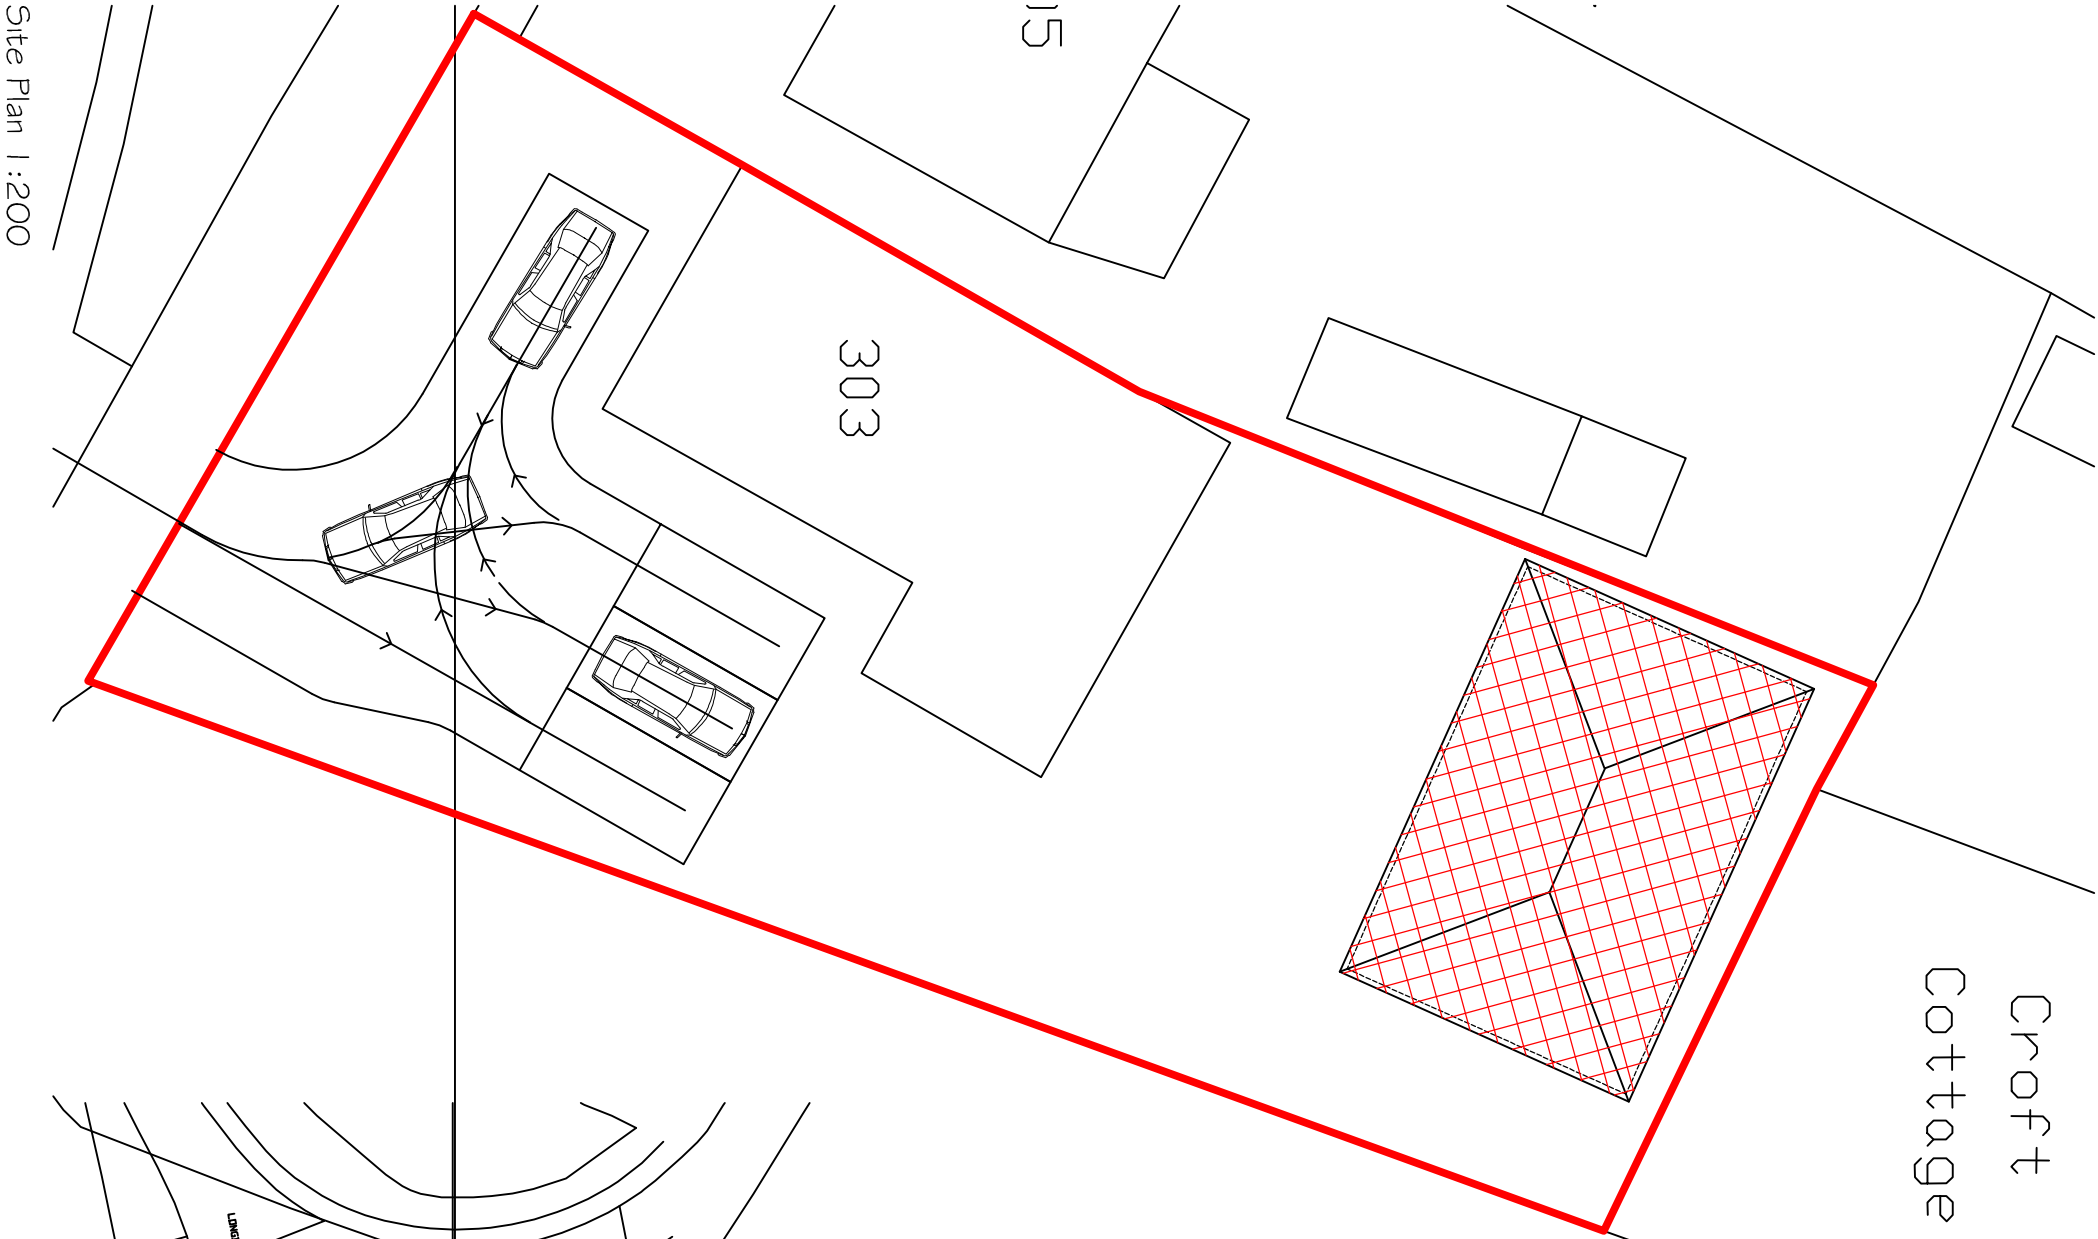

Site Plan 1:200

Location Plan 1:1250