



0m 2.5m 5m 7.5m 10m 12.5m

VISUAL SCALE 1:125

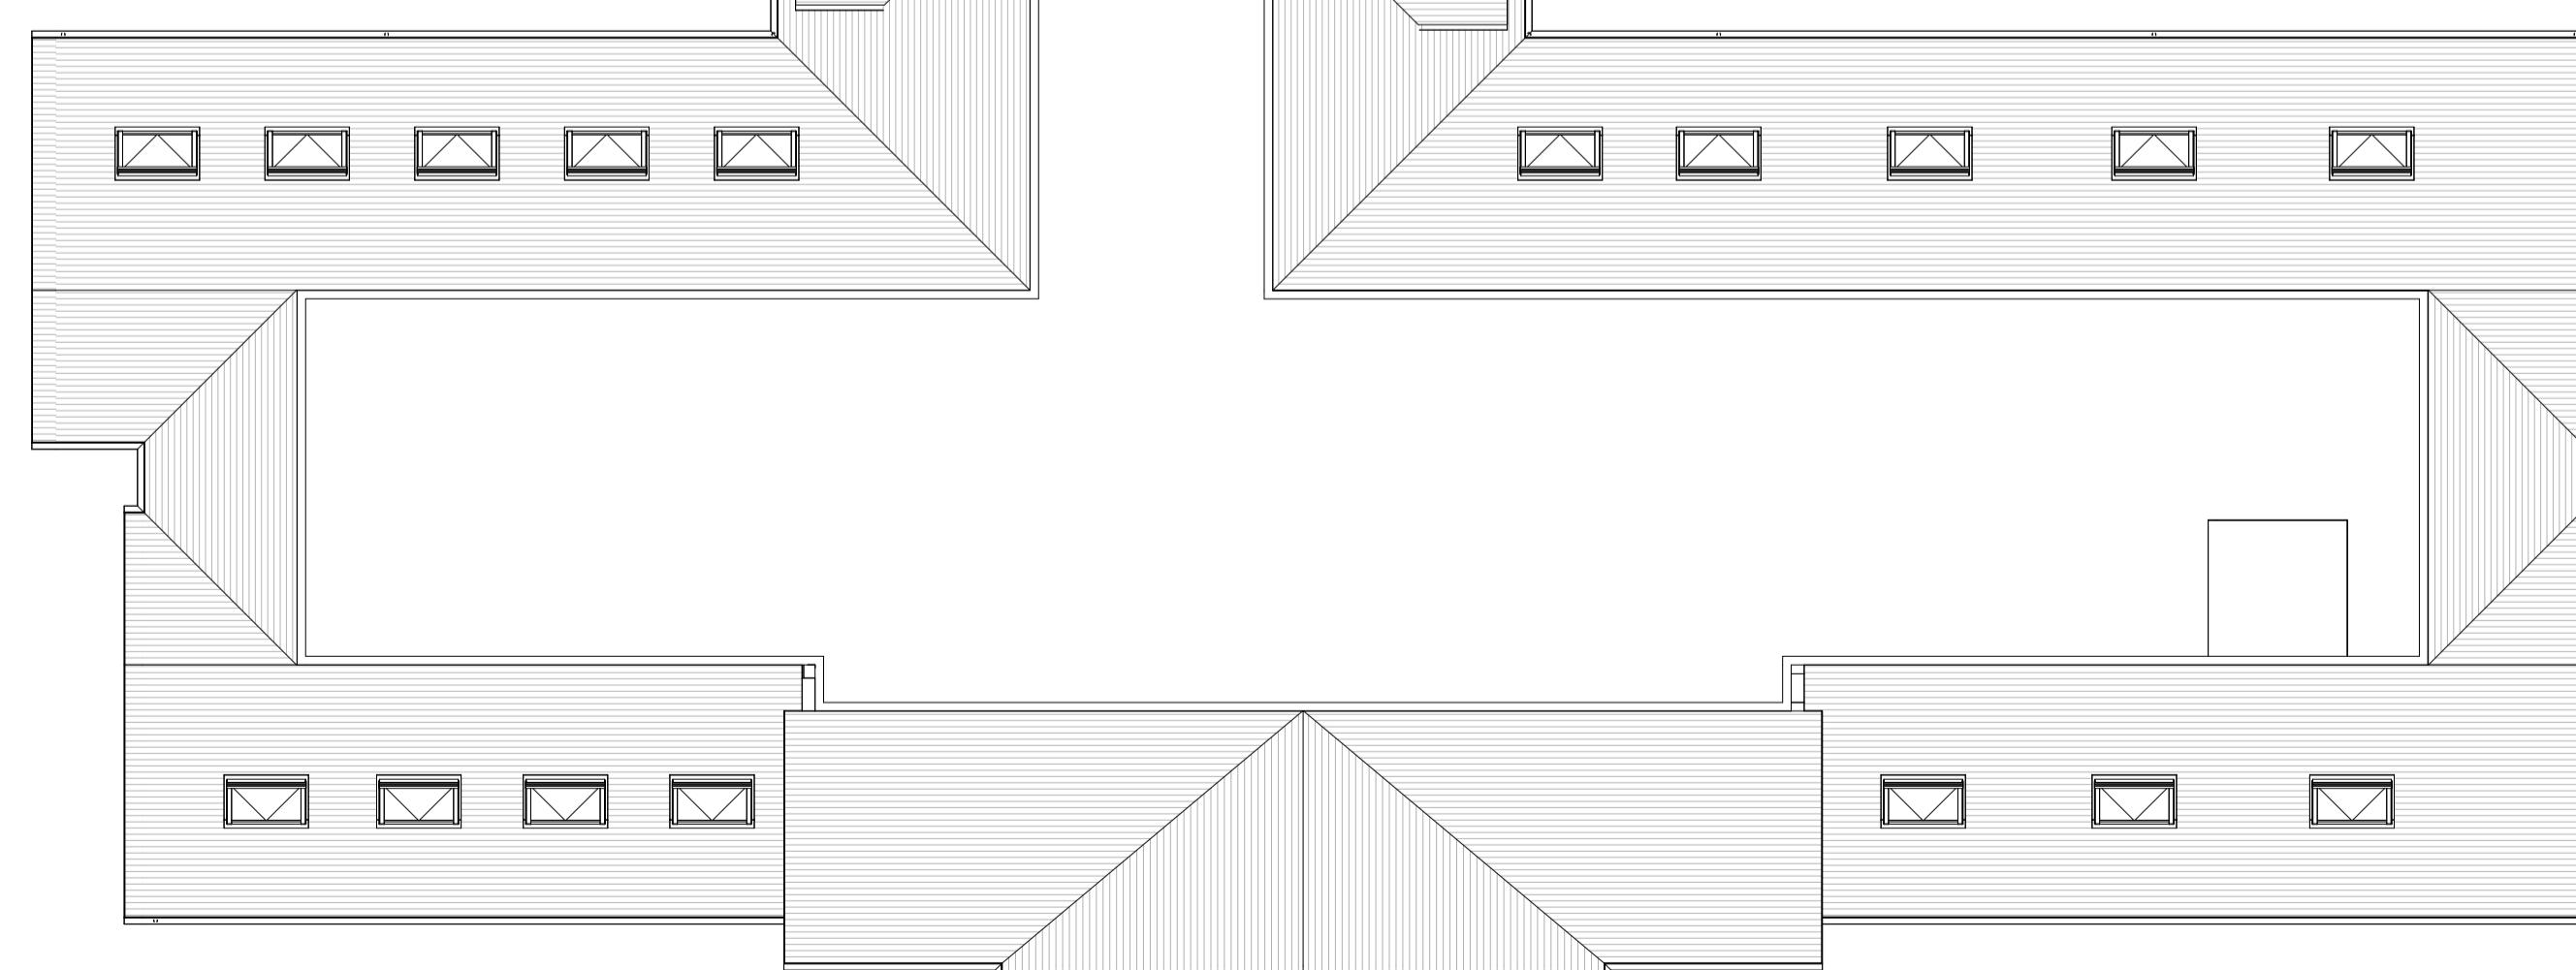

C	Updated to suit client comments & issued for Planning submission	JSN	28.04.25
B	Updated to suit client comments	JSN	24.04.25
A	Layouts revised to suit client comments	JSN	17.04.25

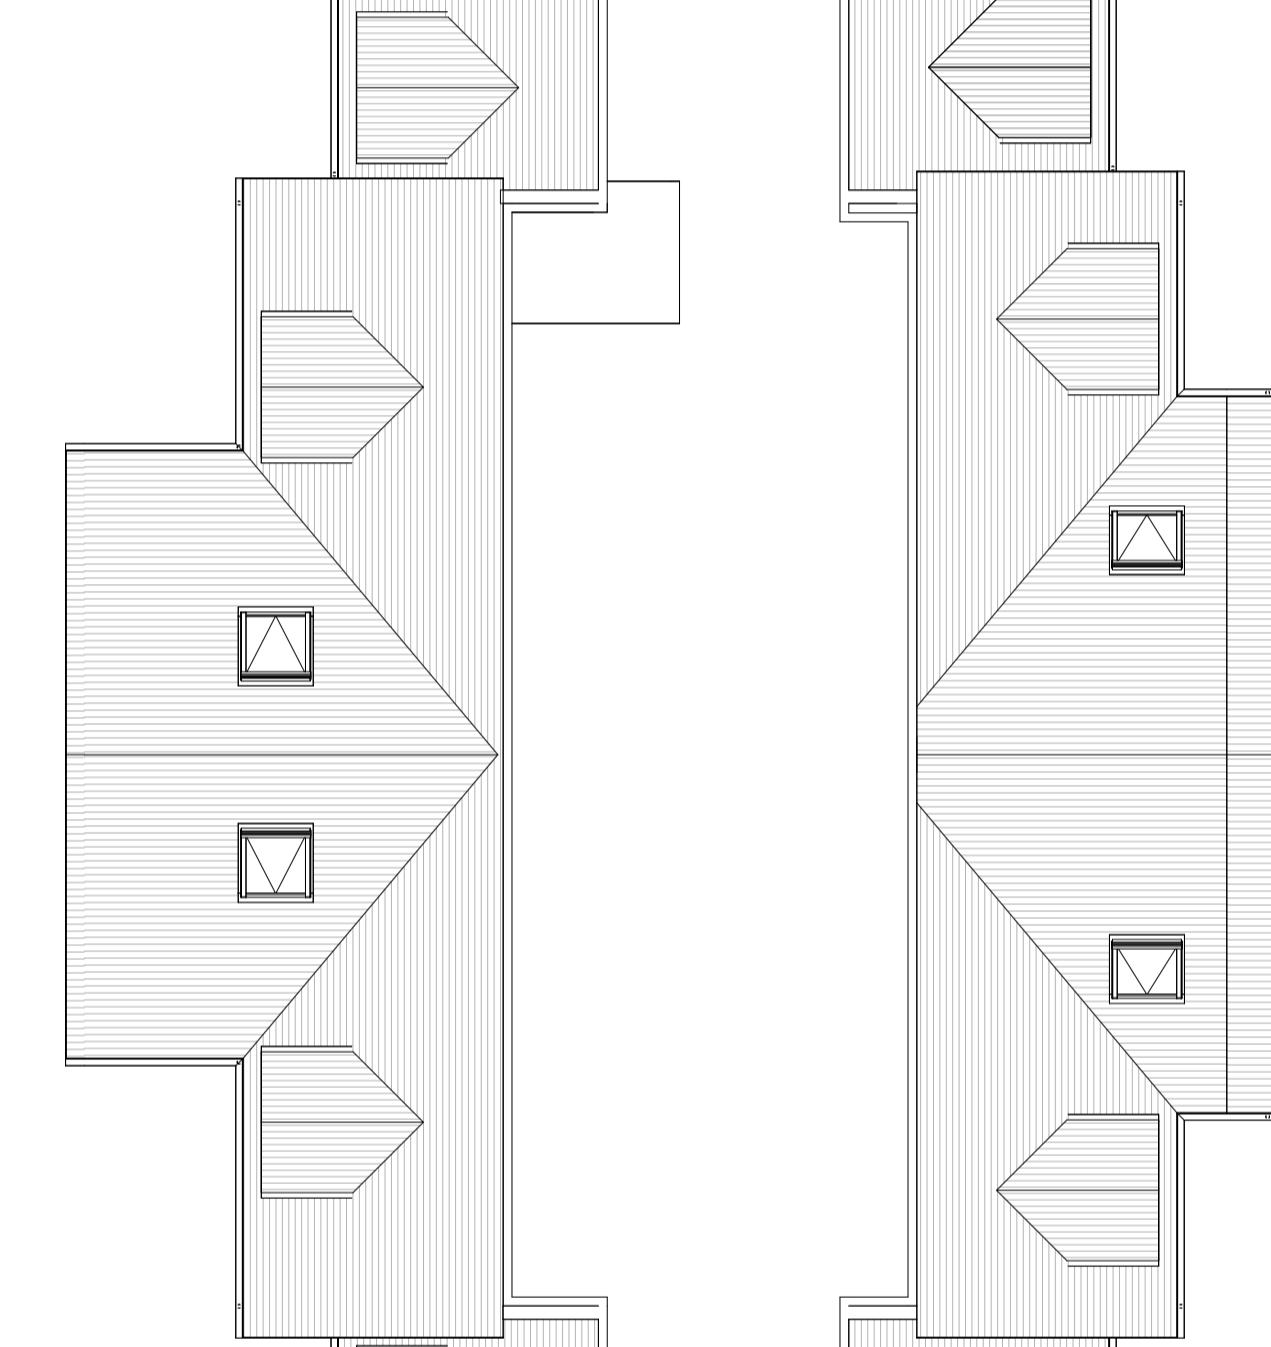

RM Design Group
Unit 16 Escrick Business Park
York
North Yorkshire
YO19 6FD
rmdesigninggroup.co.uk
info@rmdesigninggroup.co.uk
01904 233 539

NOTE:
THIS DRAWING IS TO BE READ IN CONJUNCTION WITH ALL RELATED DESIGN TEAM AND SUB-CONSULTANT INFORMATION AND DOES NOT RELIEVE ANY PARTY OF COMPLIANCE WITH ANY APPLICABLE PLANNING, BUILDING AND OTHER REGULATIONS AND STANDARDS.
ALL DIMENSIONS TO BE VERIFIED ON SITE PRIOR TO THE COMMENCEMENT OF ANY WORK
ON THE PRODUCTION OF ANY SHOP DRAWINGS. ALL DISCREPANCIES TO BE REPORTED TO
RM DESIGN GROUP.
THIS DRAWING IS COPYRIGHT © OF RM DESIGN GROUP LIMITED.

CLIENT
Propco (Wokingham) Ltd

PROJECT
Wokingham

DRAWING TITLE
Proposed Roof Plan

DRAWING STATUS
PLANNING

SCALE AT A1:	DATE:	DRAWN:	CHECKED:
1 : 125	24.02.25	JSN	RM
PROJECT NO:	DRAWING NO.:	REVISION:	
B01-11	04	C	