
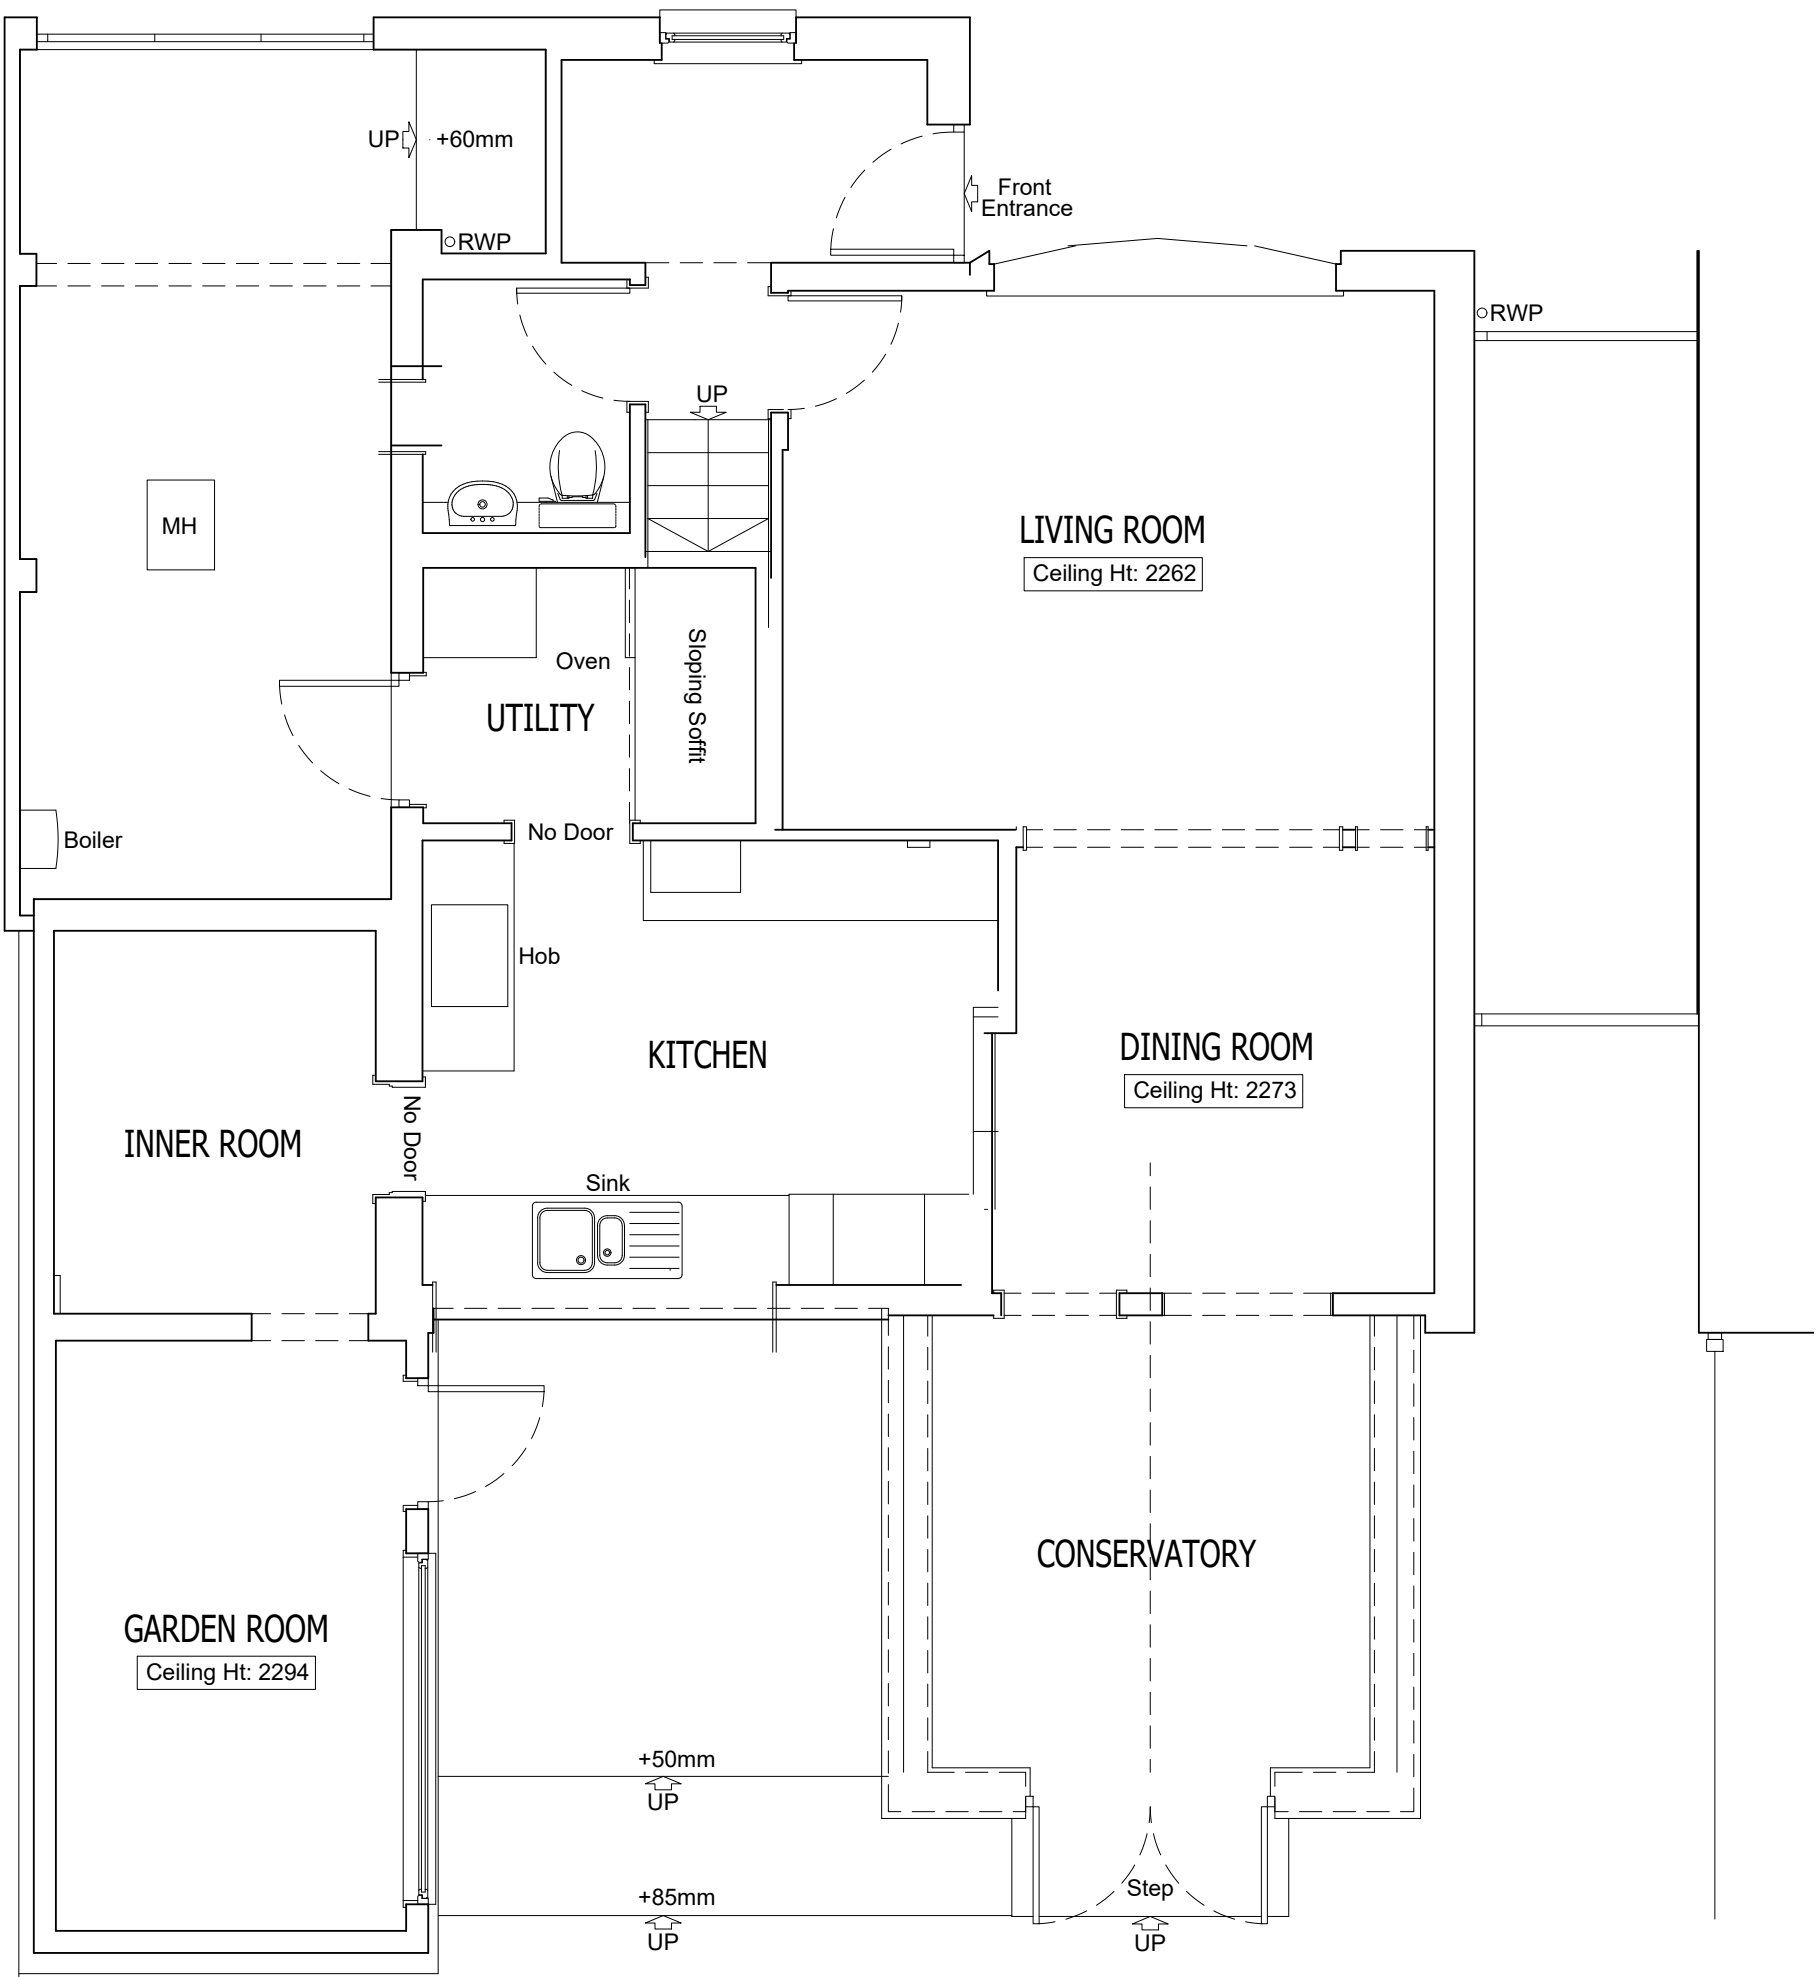


All dimensions are to be checked on site before work commences.
Figured dimensions to be taken in preference to scaled dimensions.
If in doubt please ask.
© Copyright reserved.

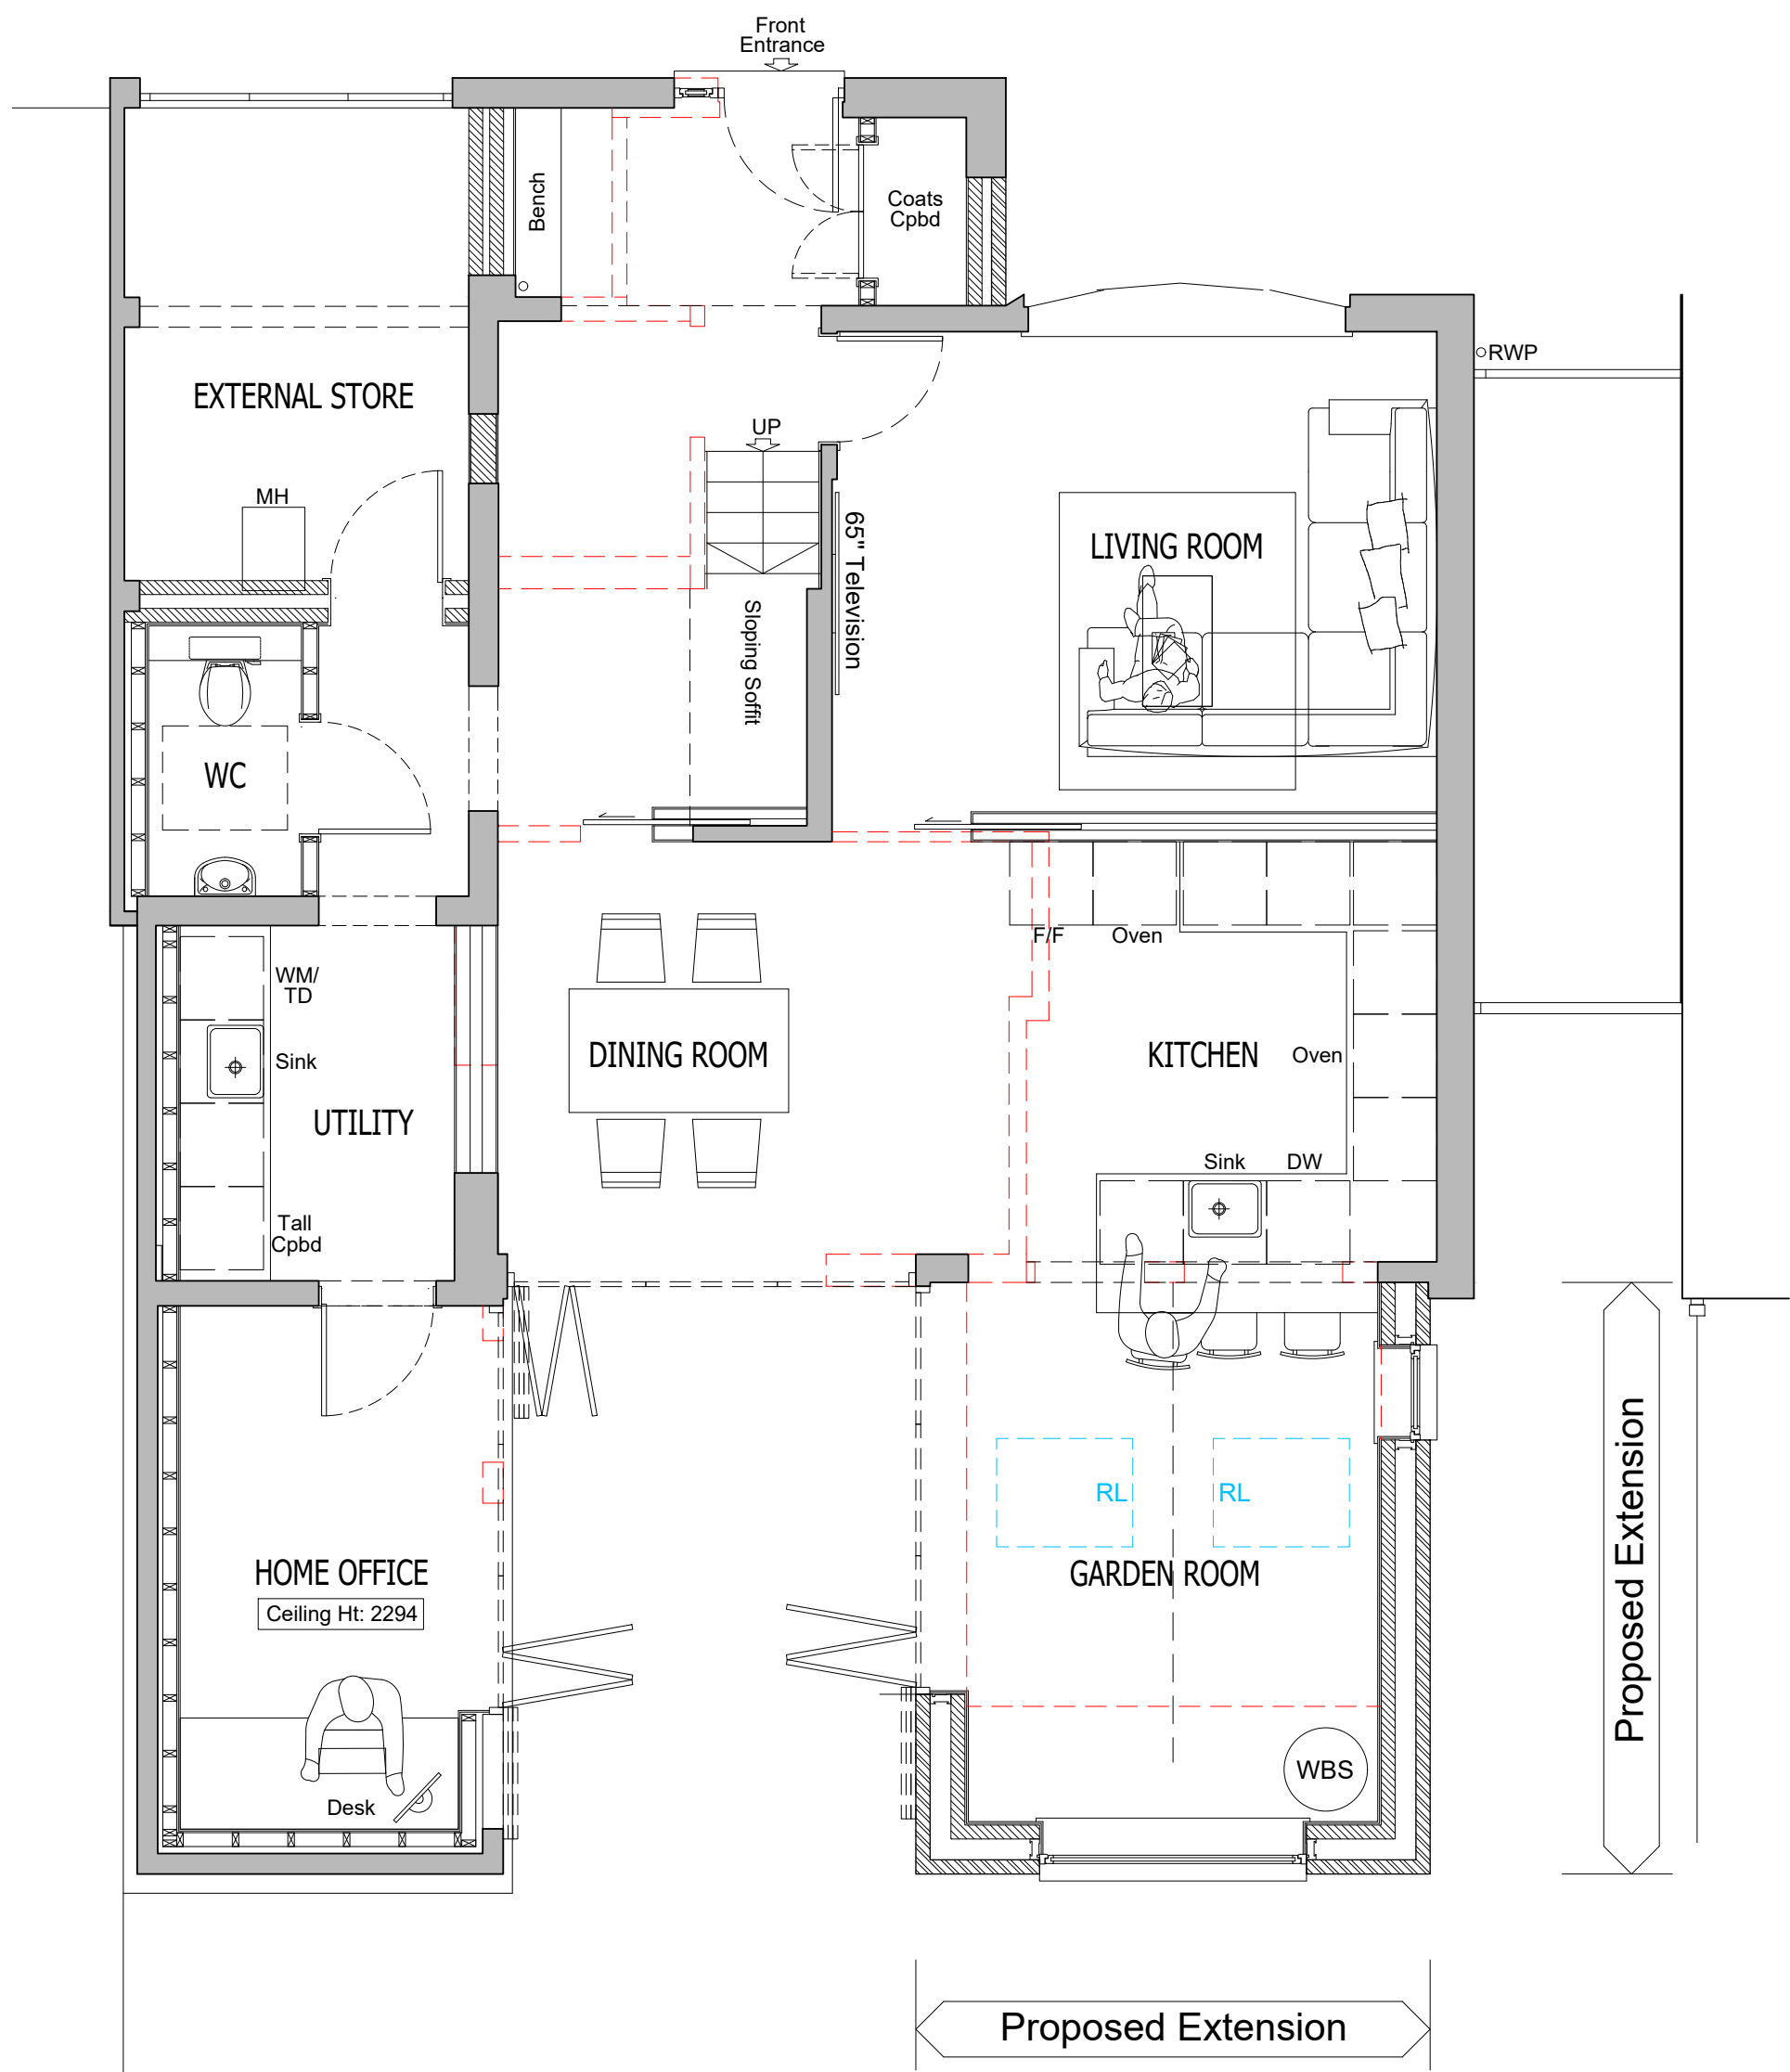

Rev	Description	Date	Initials
FOR PLANNING SUBMISSION			
HOLTHAM+NEWMAN ARCHITECTS The Old Dairy 282a Hyde End Road, Spencer's Wood, Reading, Berkshire, RG7 1DN T: 07971 316499 E: hello@hnarchitects.co.uk			
Project: 34, Purfield Drive Wargrave Reading RG10 8AR			
Client Katia Shannon and Gareth Brown			
Drawing Title: General Arrangement Floor Plans Ground Floor Level - As Existing and Proposed			
Scale: 1:50 @A1		Dwg. No.: 2544-P100	
-		-	
Drawn by: DH		-	
Date: Dec 2025		-	