




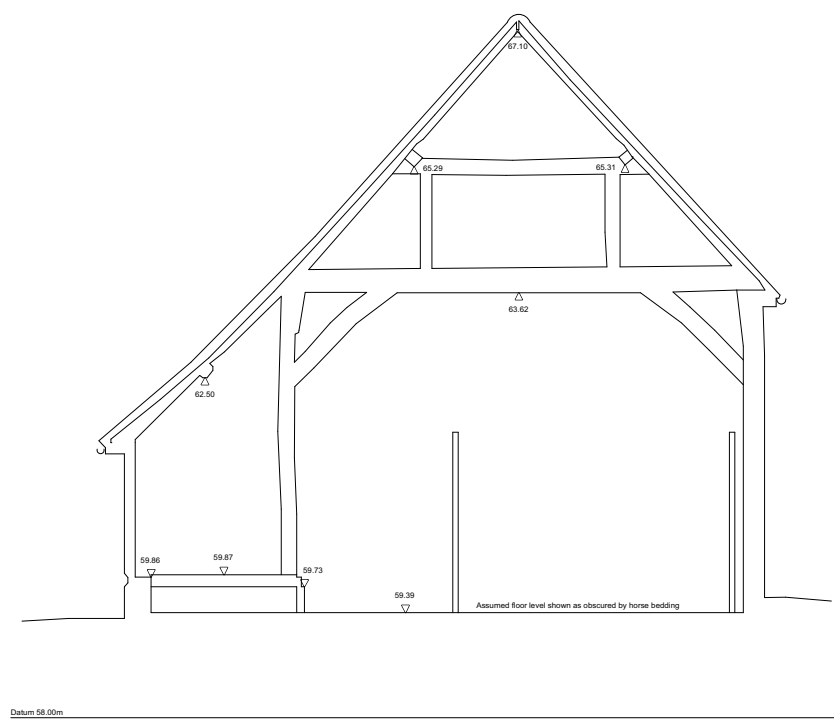


Section B-B

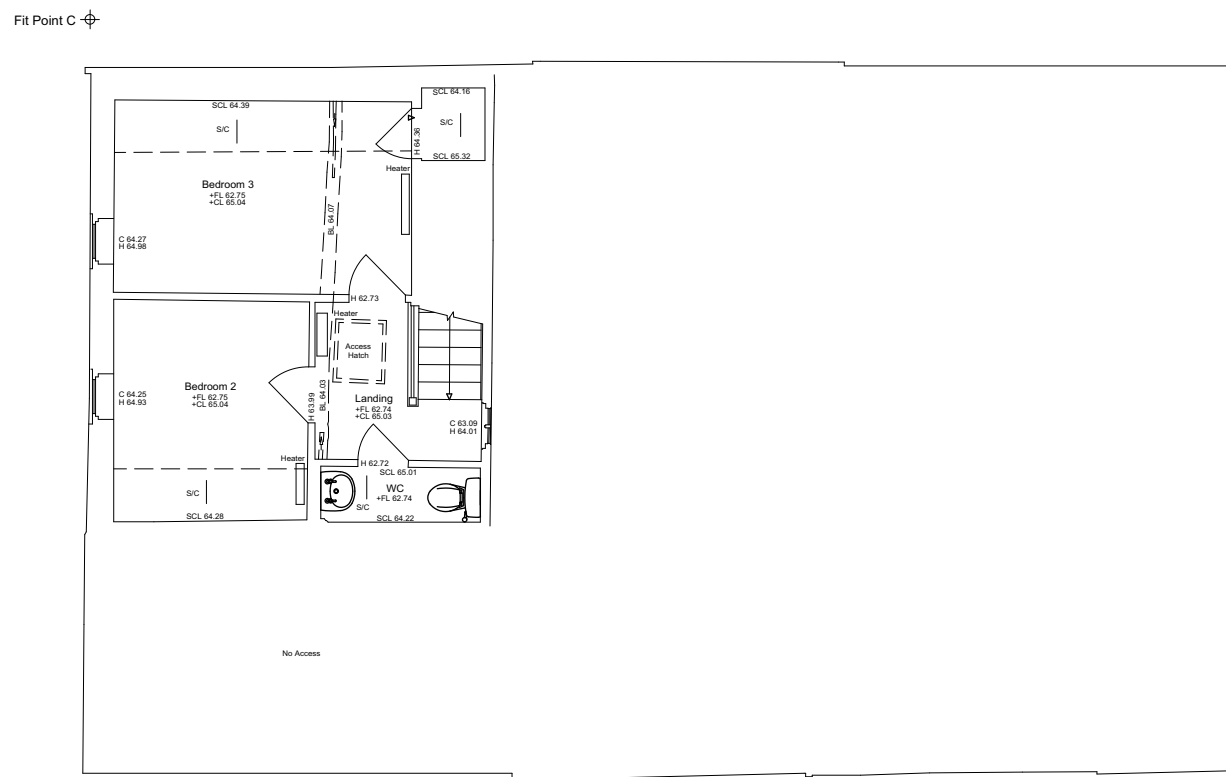


Barn 2 Floor Plan

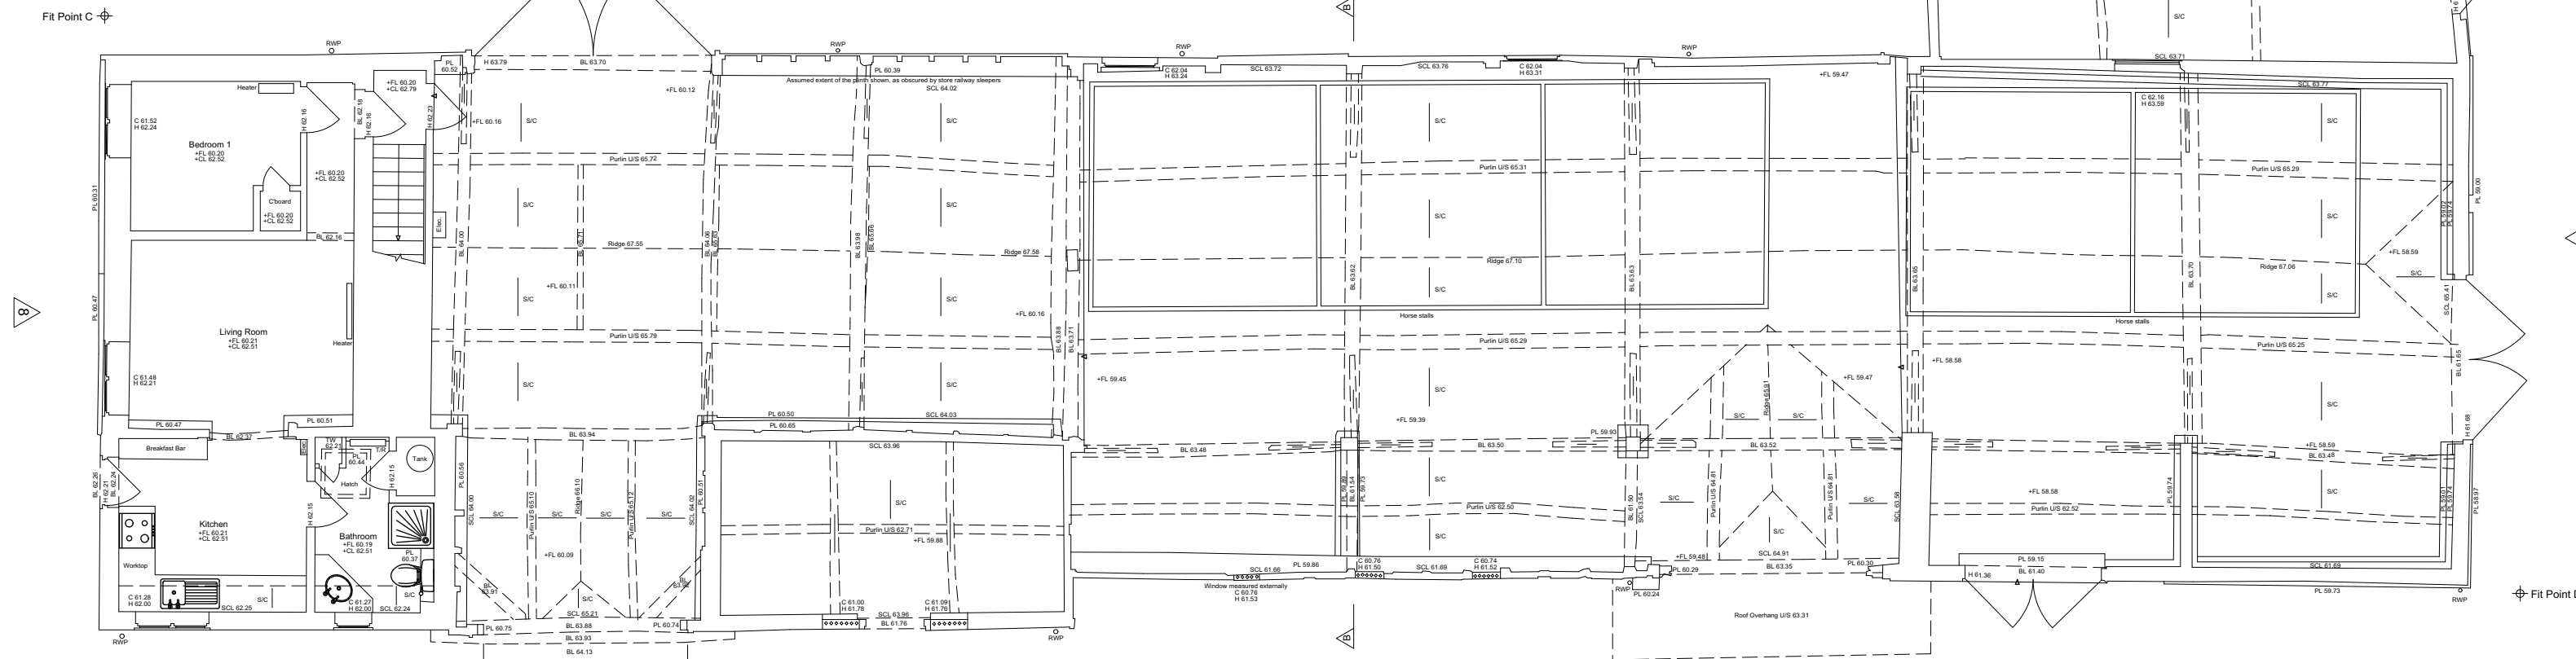

Barn 2 Floor Plan

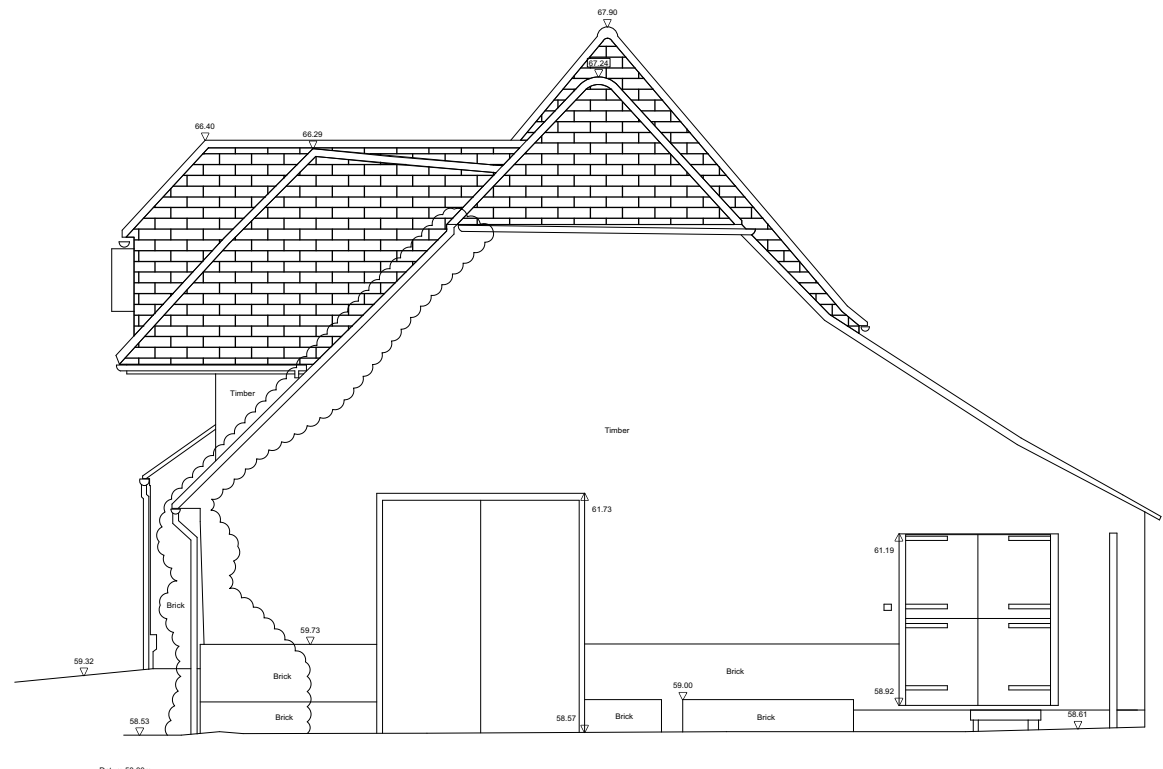

Elevation 6

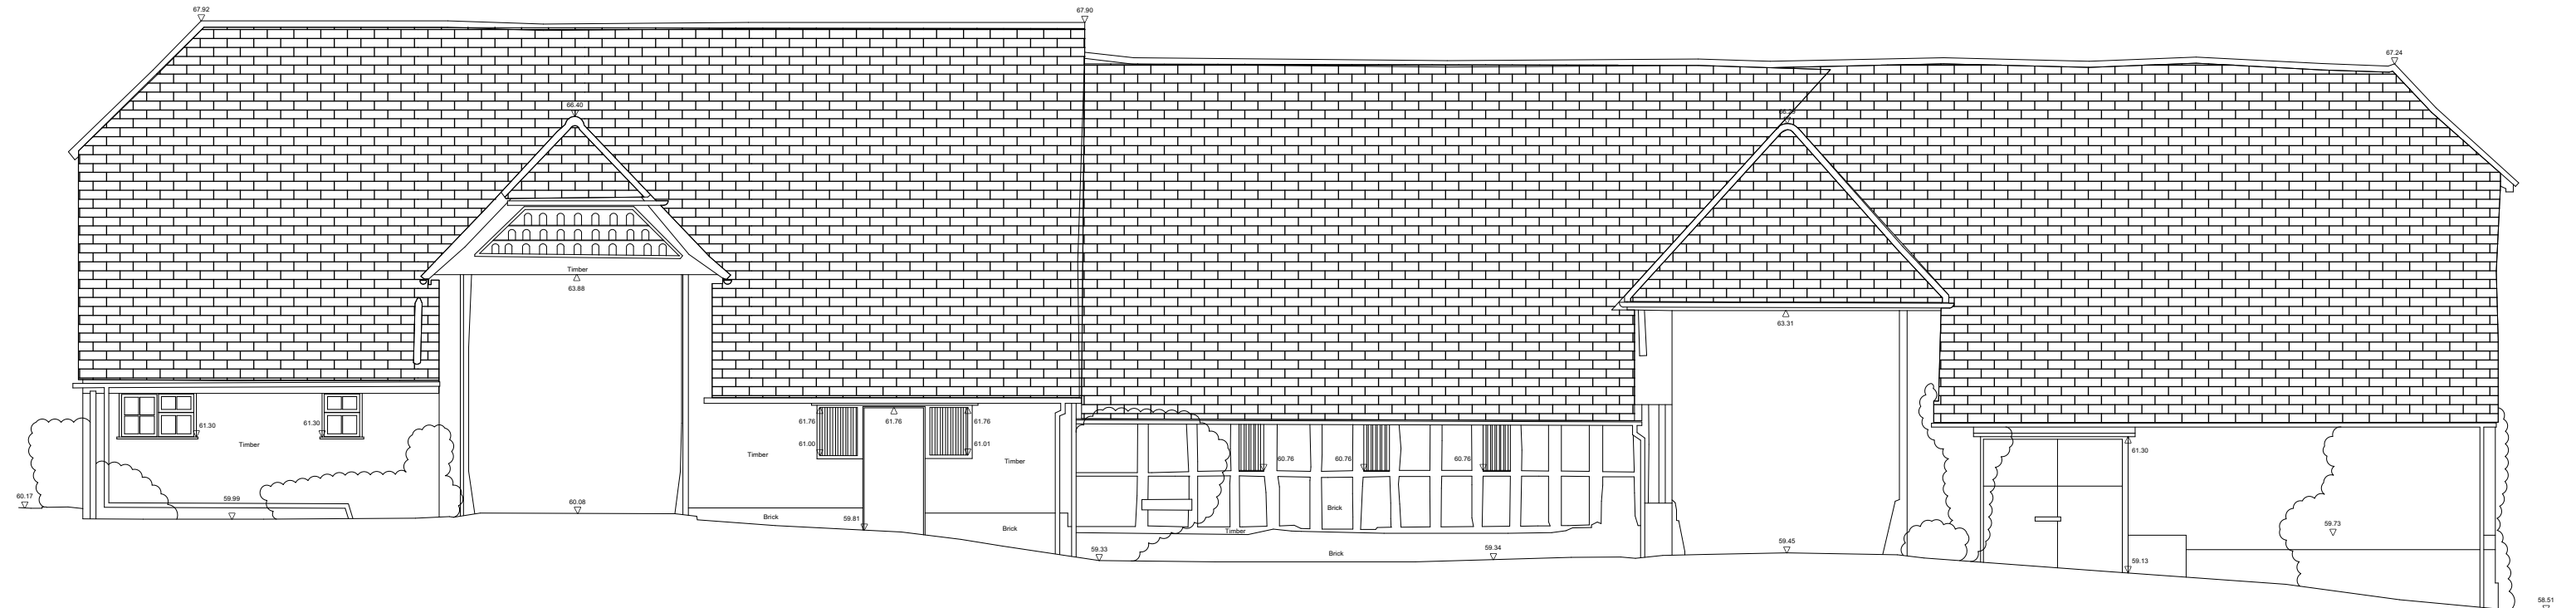

Elevation 5



Elevation 8



Elevation 7



© The copyright of this drawing remains with this Vision and may not be reproduced in any form without prior written consent. May contain public sector information licensed under the Open Government Licence v3.0.
The plan shown here is for the purpose of supporting a planning application only. Only scale from this drawing for the purposes of determining a planning application. Do not scale from this drawing for construction purposes.
The proposed architectural work is subject to relevant constraints, and it is to be used in conjunction with all relevant specialist's drawings and information where available. Any discrepancies between this and any other consultant's drawings and information should be reported to the Vision immediately.



DATE	DESCRIPTION	DRAWN	CHECKED
25.04.24		MM	MM

CLIENT:	Holme Park Farm Partnership
PROJECT:	Holme Park Farm, Sonning
DRAWING:	The Old Barn & The Threshing Barn - As Existing
NUMBER:	51007-S3-E2-02
ISSUE:	v1
	1:100
	A1
	25.04.24



www.pro-vision.co.uk