




EXISTING NORTH ELEVATION

SCALE 1 : 100

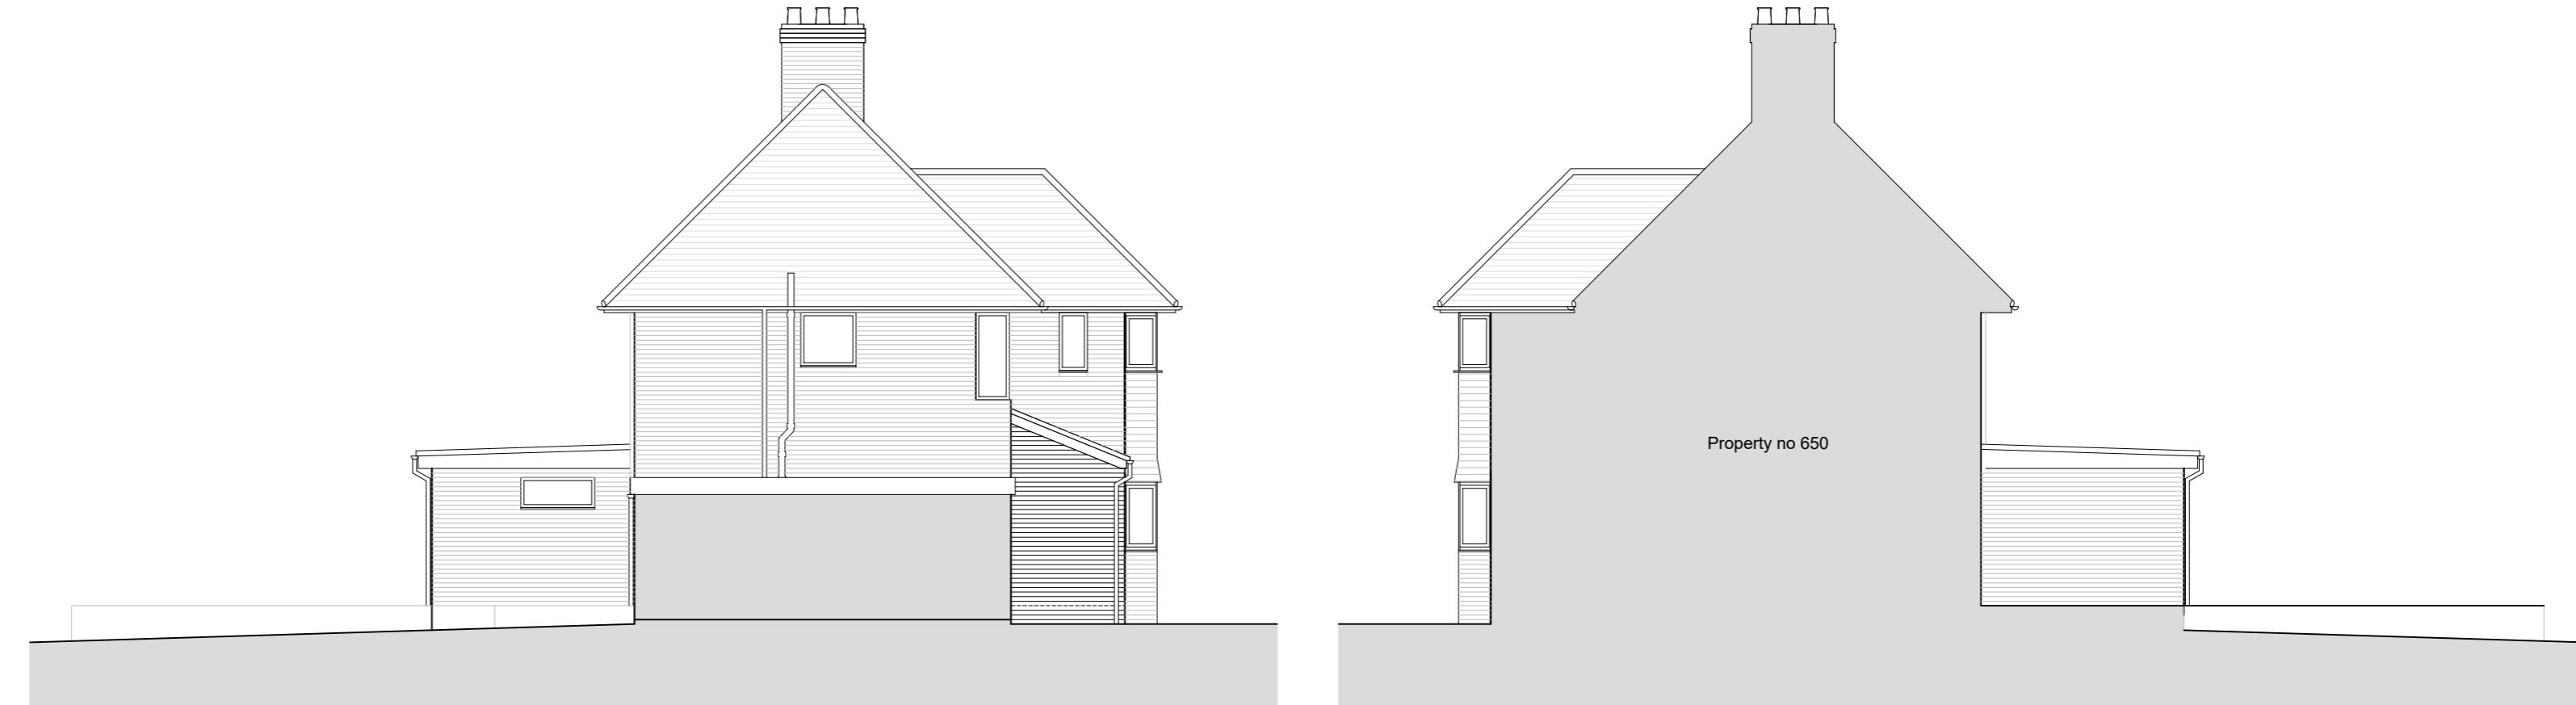


EXISTING EAST ELEVATION

SCALE 1 : 100


EXISTING WEST ELEVATION

SCALE 1 : 100

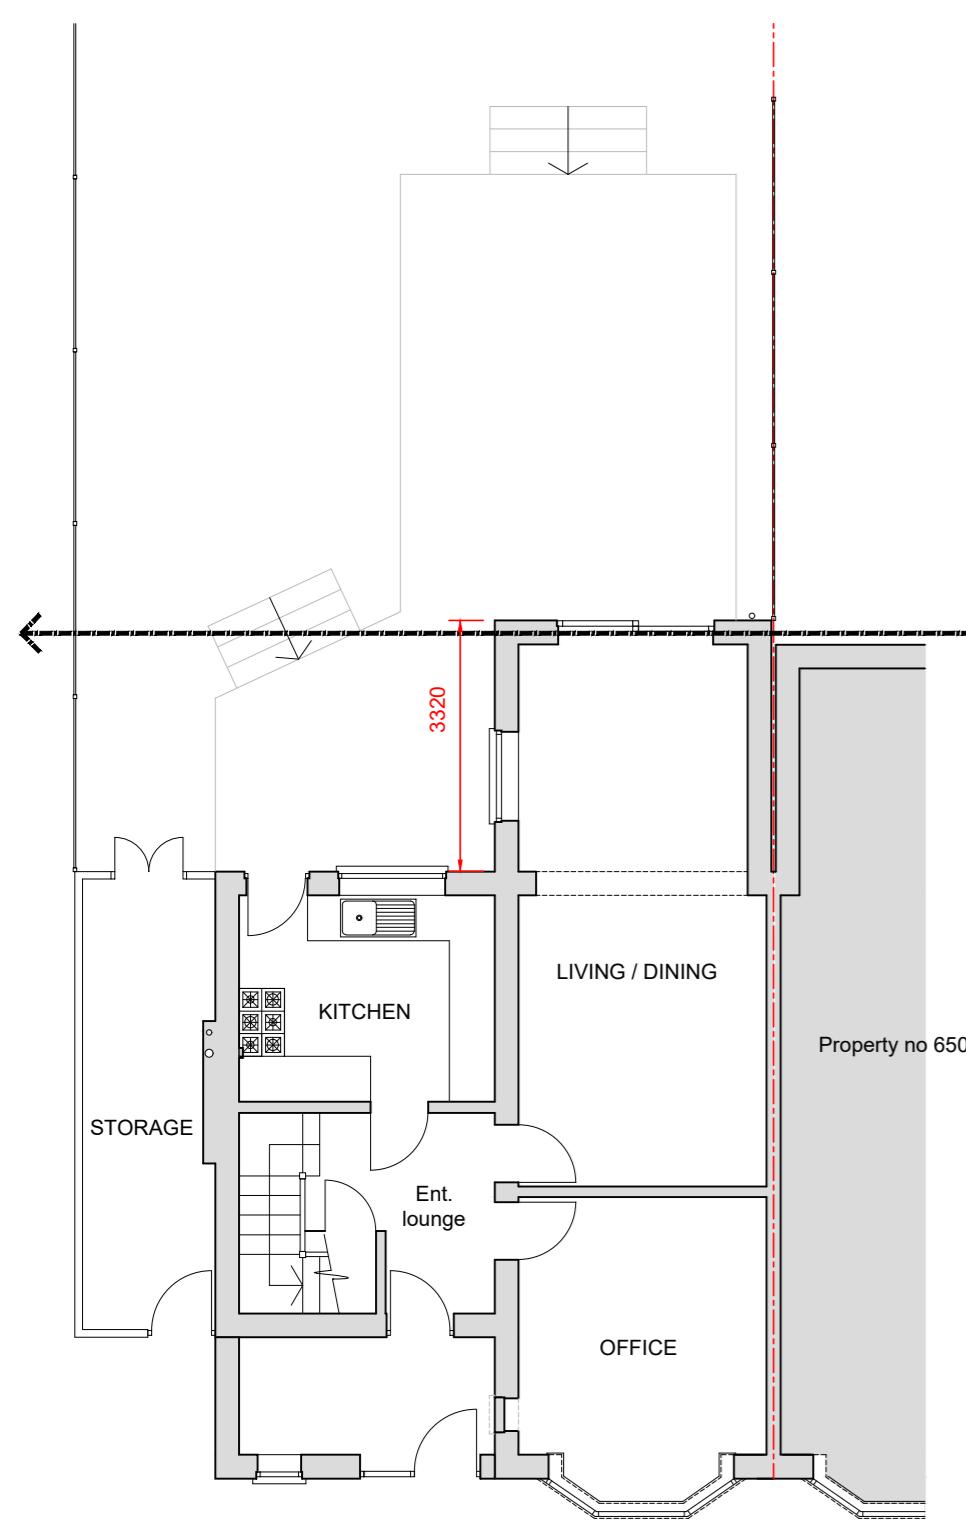


EXISTING GROUND FLOOR PLAN

SCALE 1 : 100

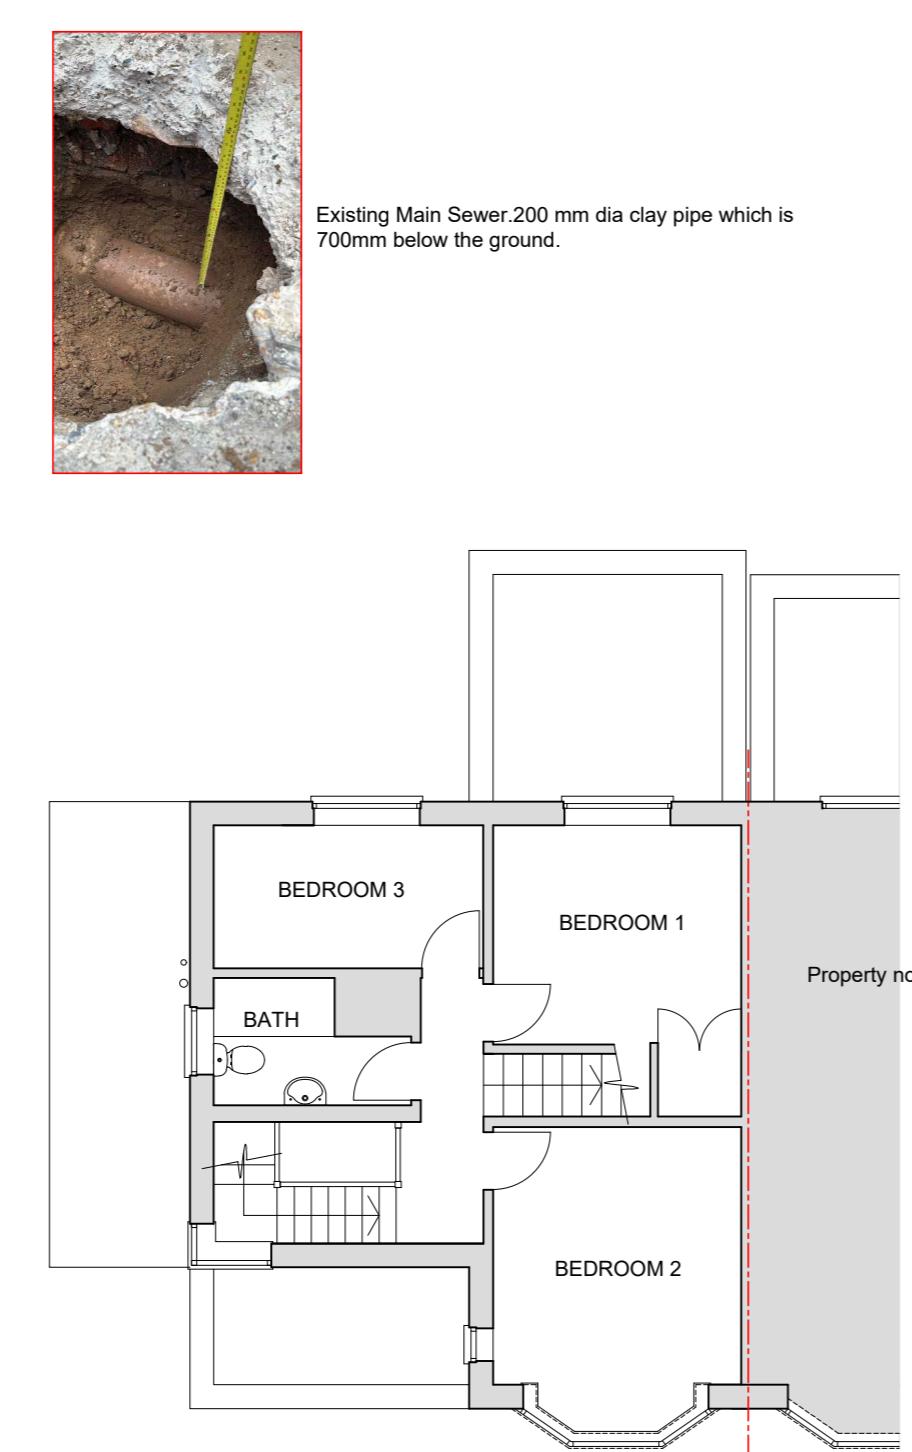


EXISTING FIRST FLOOR PLAN

SCALE 1 : 100

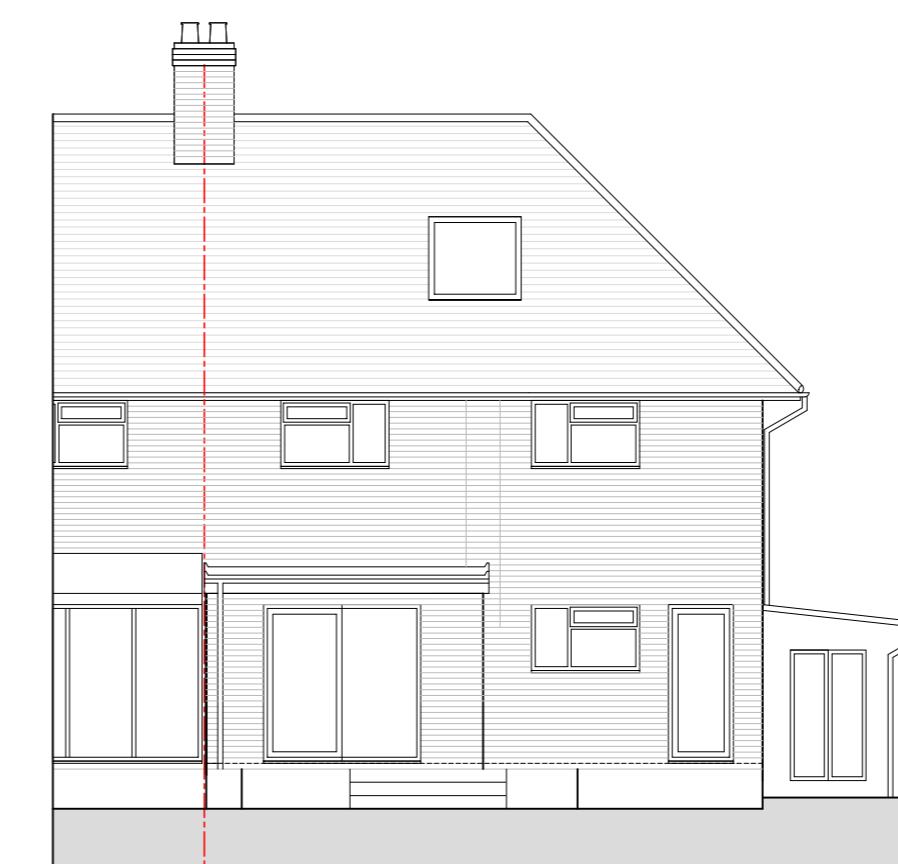

EXISTING SOUTH ELEVATION

SCALE 1 : 100

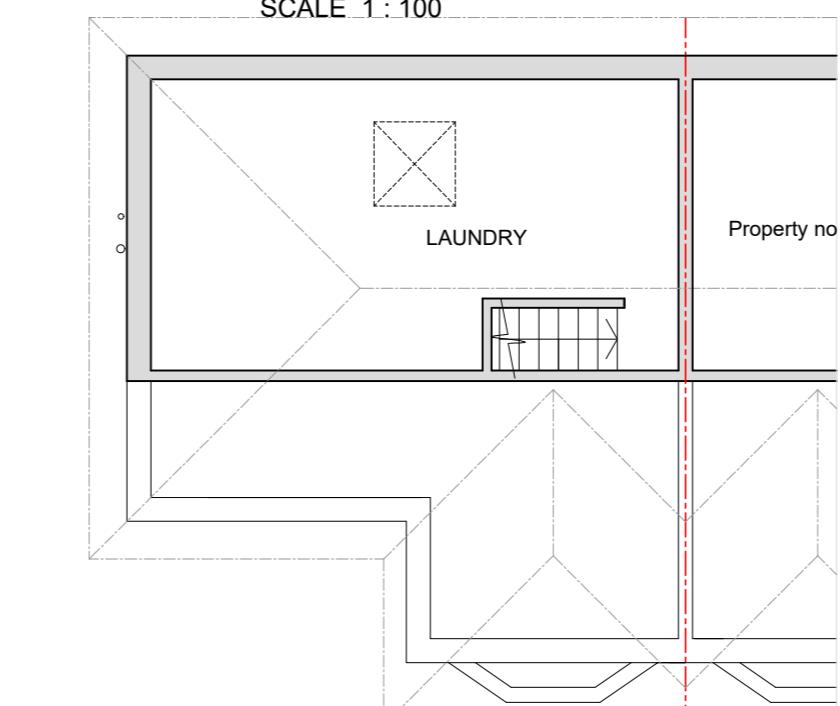

EXISTING LOFT FLOOR PLAN

SCALE 1 : 100

NOTES

© SK Design consultants - THIS DRAWING AND DESIGN REMAINS THE COPYRIGHT AND INTELLECTUAL PROPERTY OF SK CONSULTANTS AND SHALL NOT BE COPIED IN ANY FORMAT WITHOUT APPROVAL.

THIS DRAWING IS TO BE READ IN CONJUNCTION WITH ALL OTHER DRAWINGS AND DOCUMENTS PROVIDED. THE CONTRACTOR MUST CHECK ALL DIMENSIONS ON SITE BEFORE PLACING ORDERS FOR MATERIALS OR SHOP FABRICATIONS OR COMMENCING WORKS ON SITE. ANY DISCREPANCIES SHOULD BE NOTIFIED BEFORE PROCEEDING.

SK Design Consultants
22 Netley close
Caversham
Reading RG4 6SR
Tel : 07821111602

Client:
Mr INTEZAR HUSSAIN

Project:
New gable roof with a rear dormer
and first floor front extension+ GF EXTENSIONS
Location:
652 WOKINGHAM ROAD, READING RG6 7HN

Drawing Title:
EXISTING PLANS & ELEVATIONS

Date:
APR 2024

Sheet Size:
A2

Drawn:
SK

Drawing No:
P1128- 02

Revision:
.