




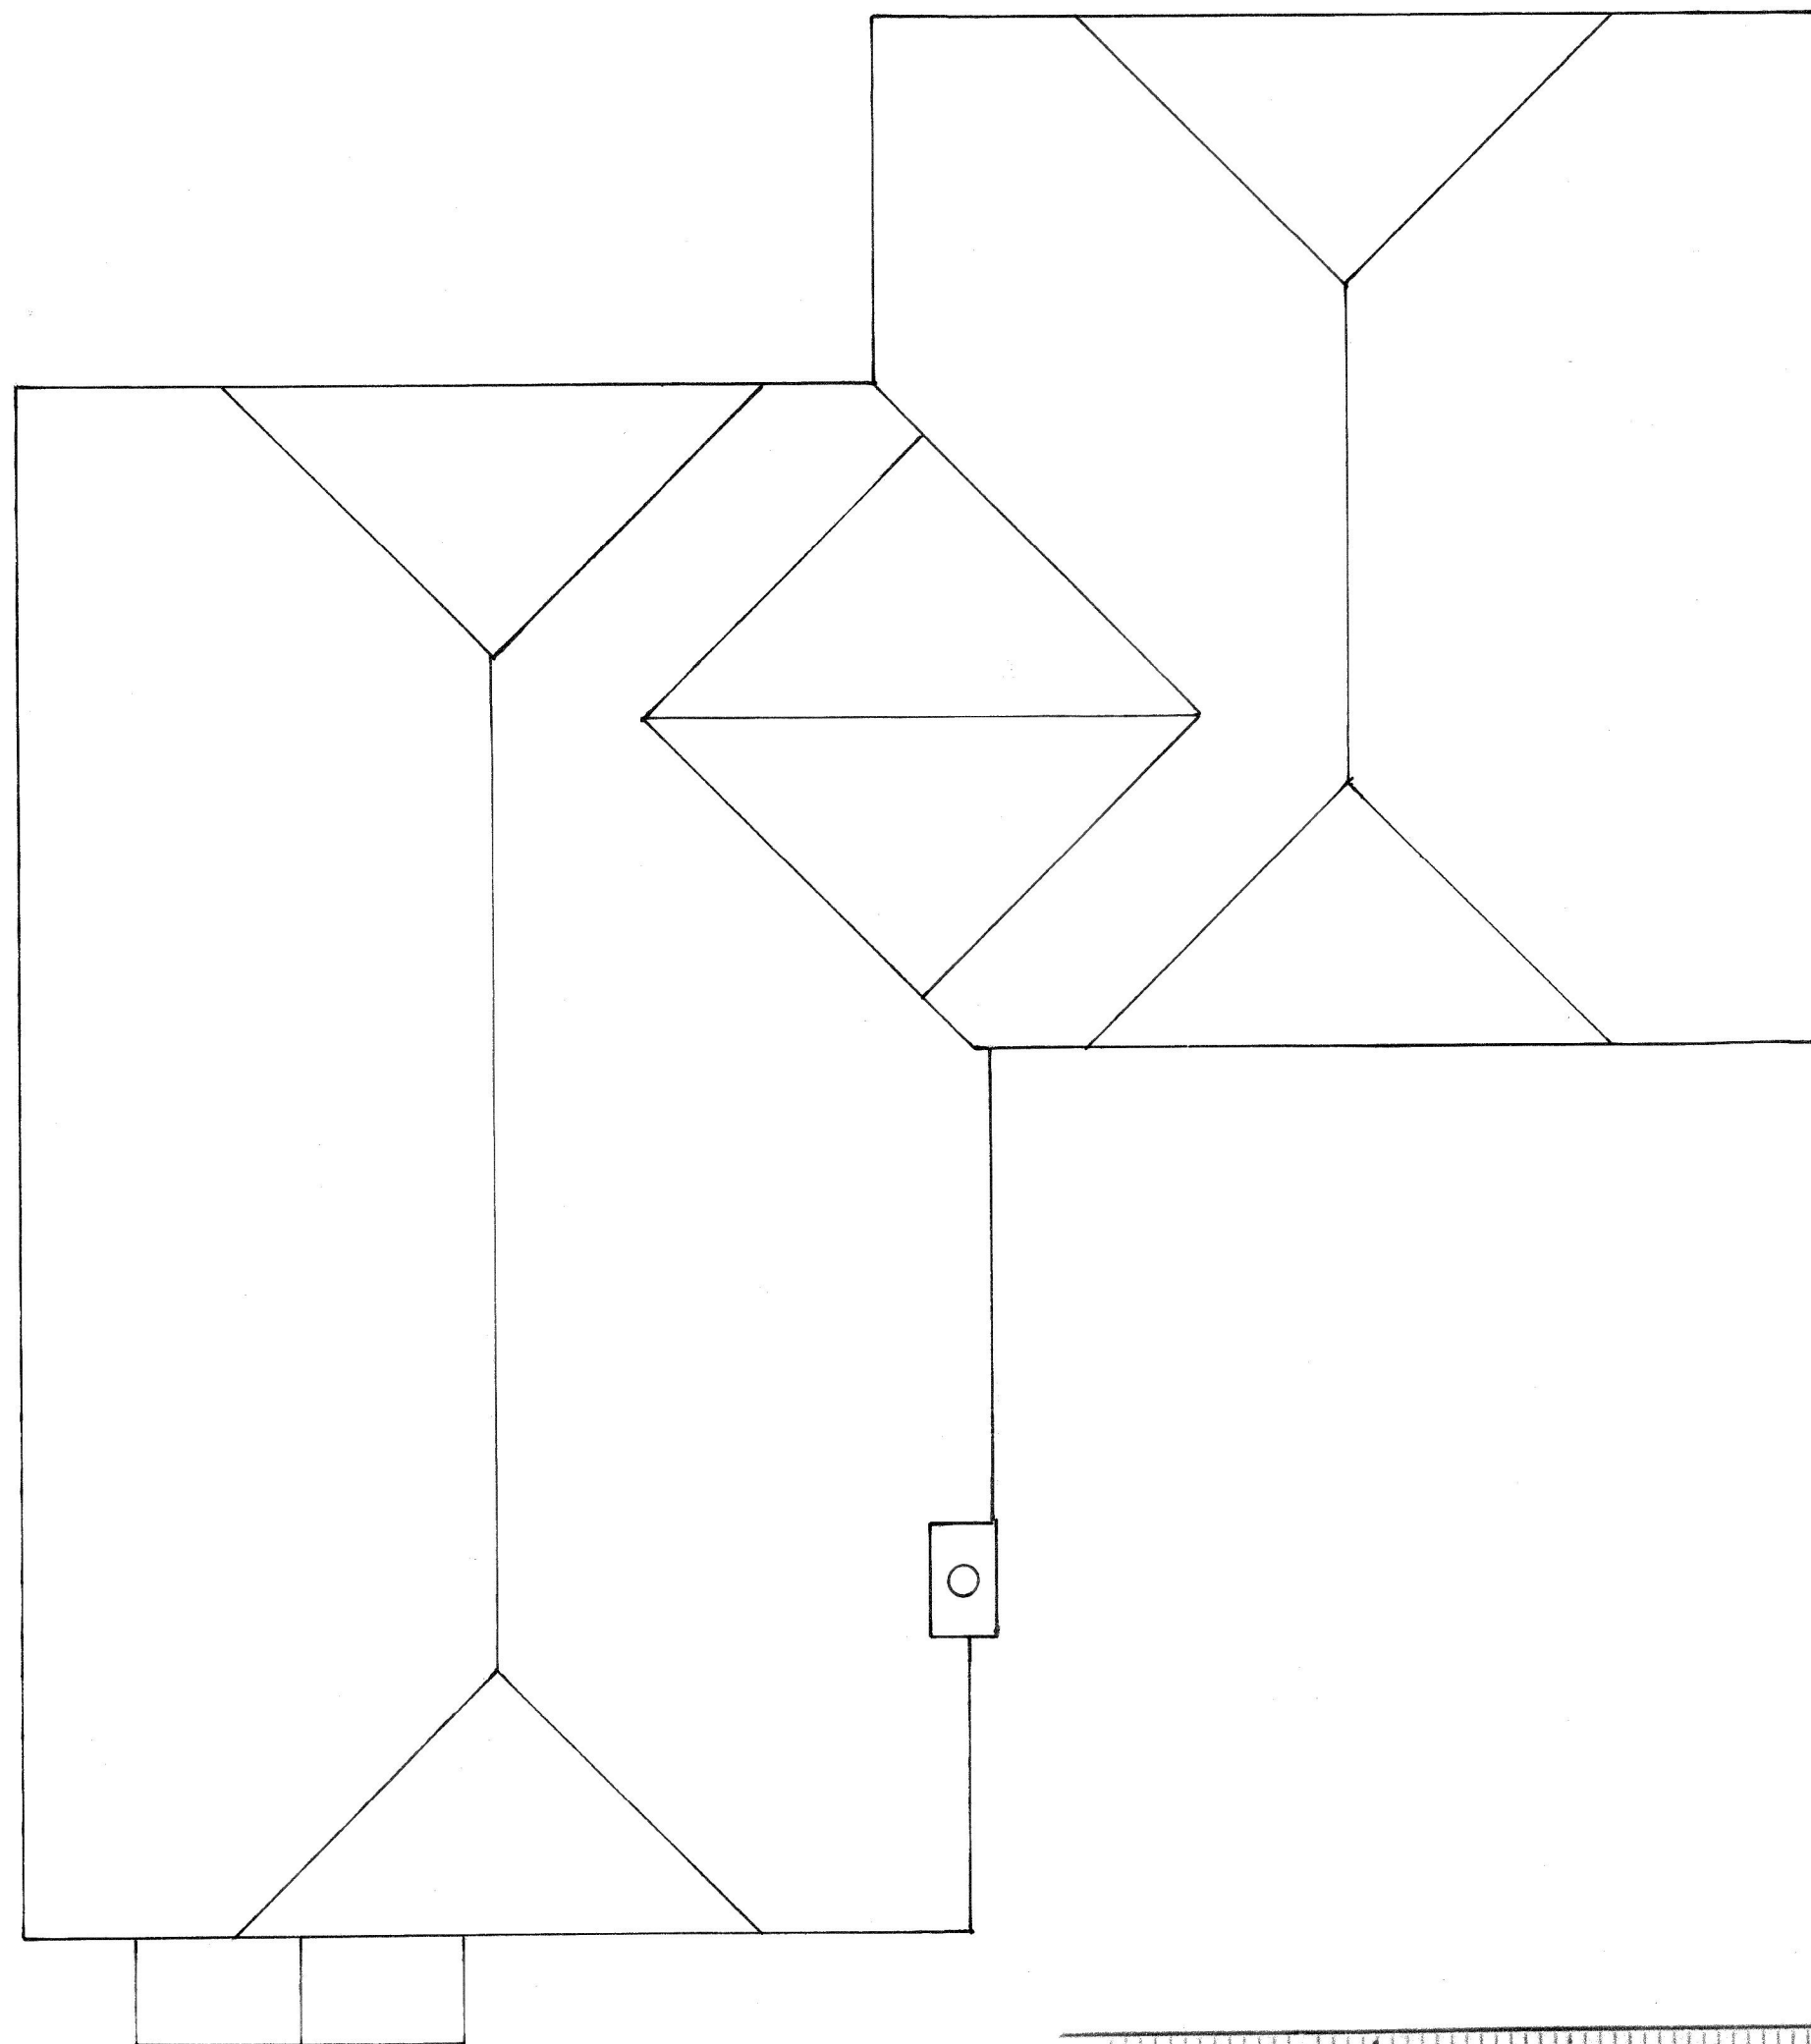

PROPOSED ROOF

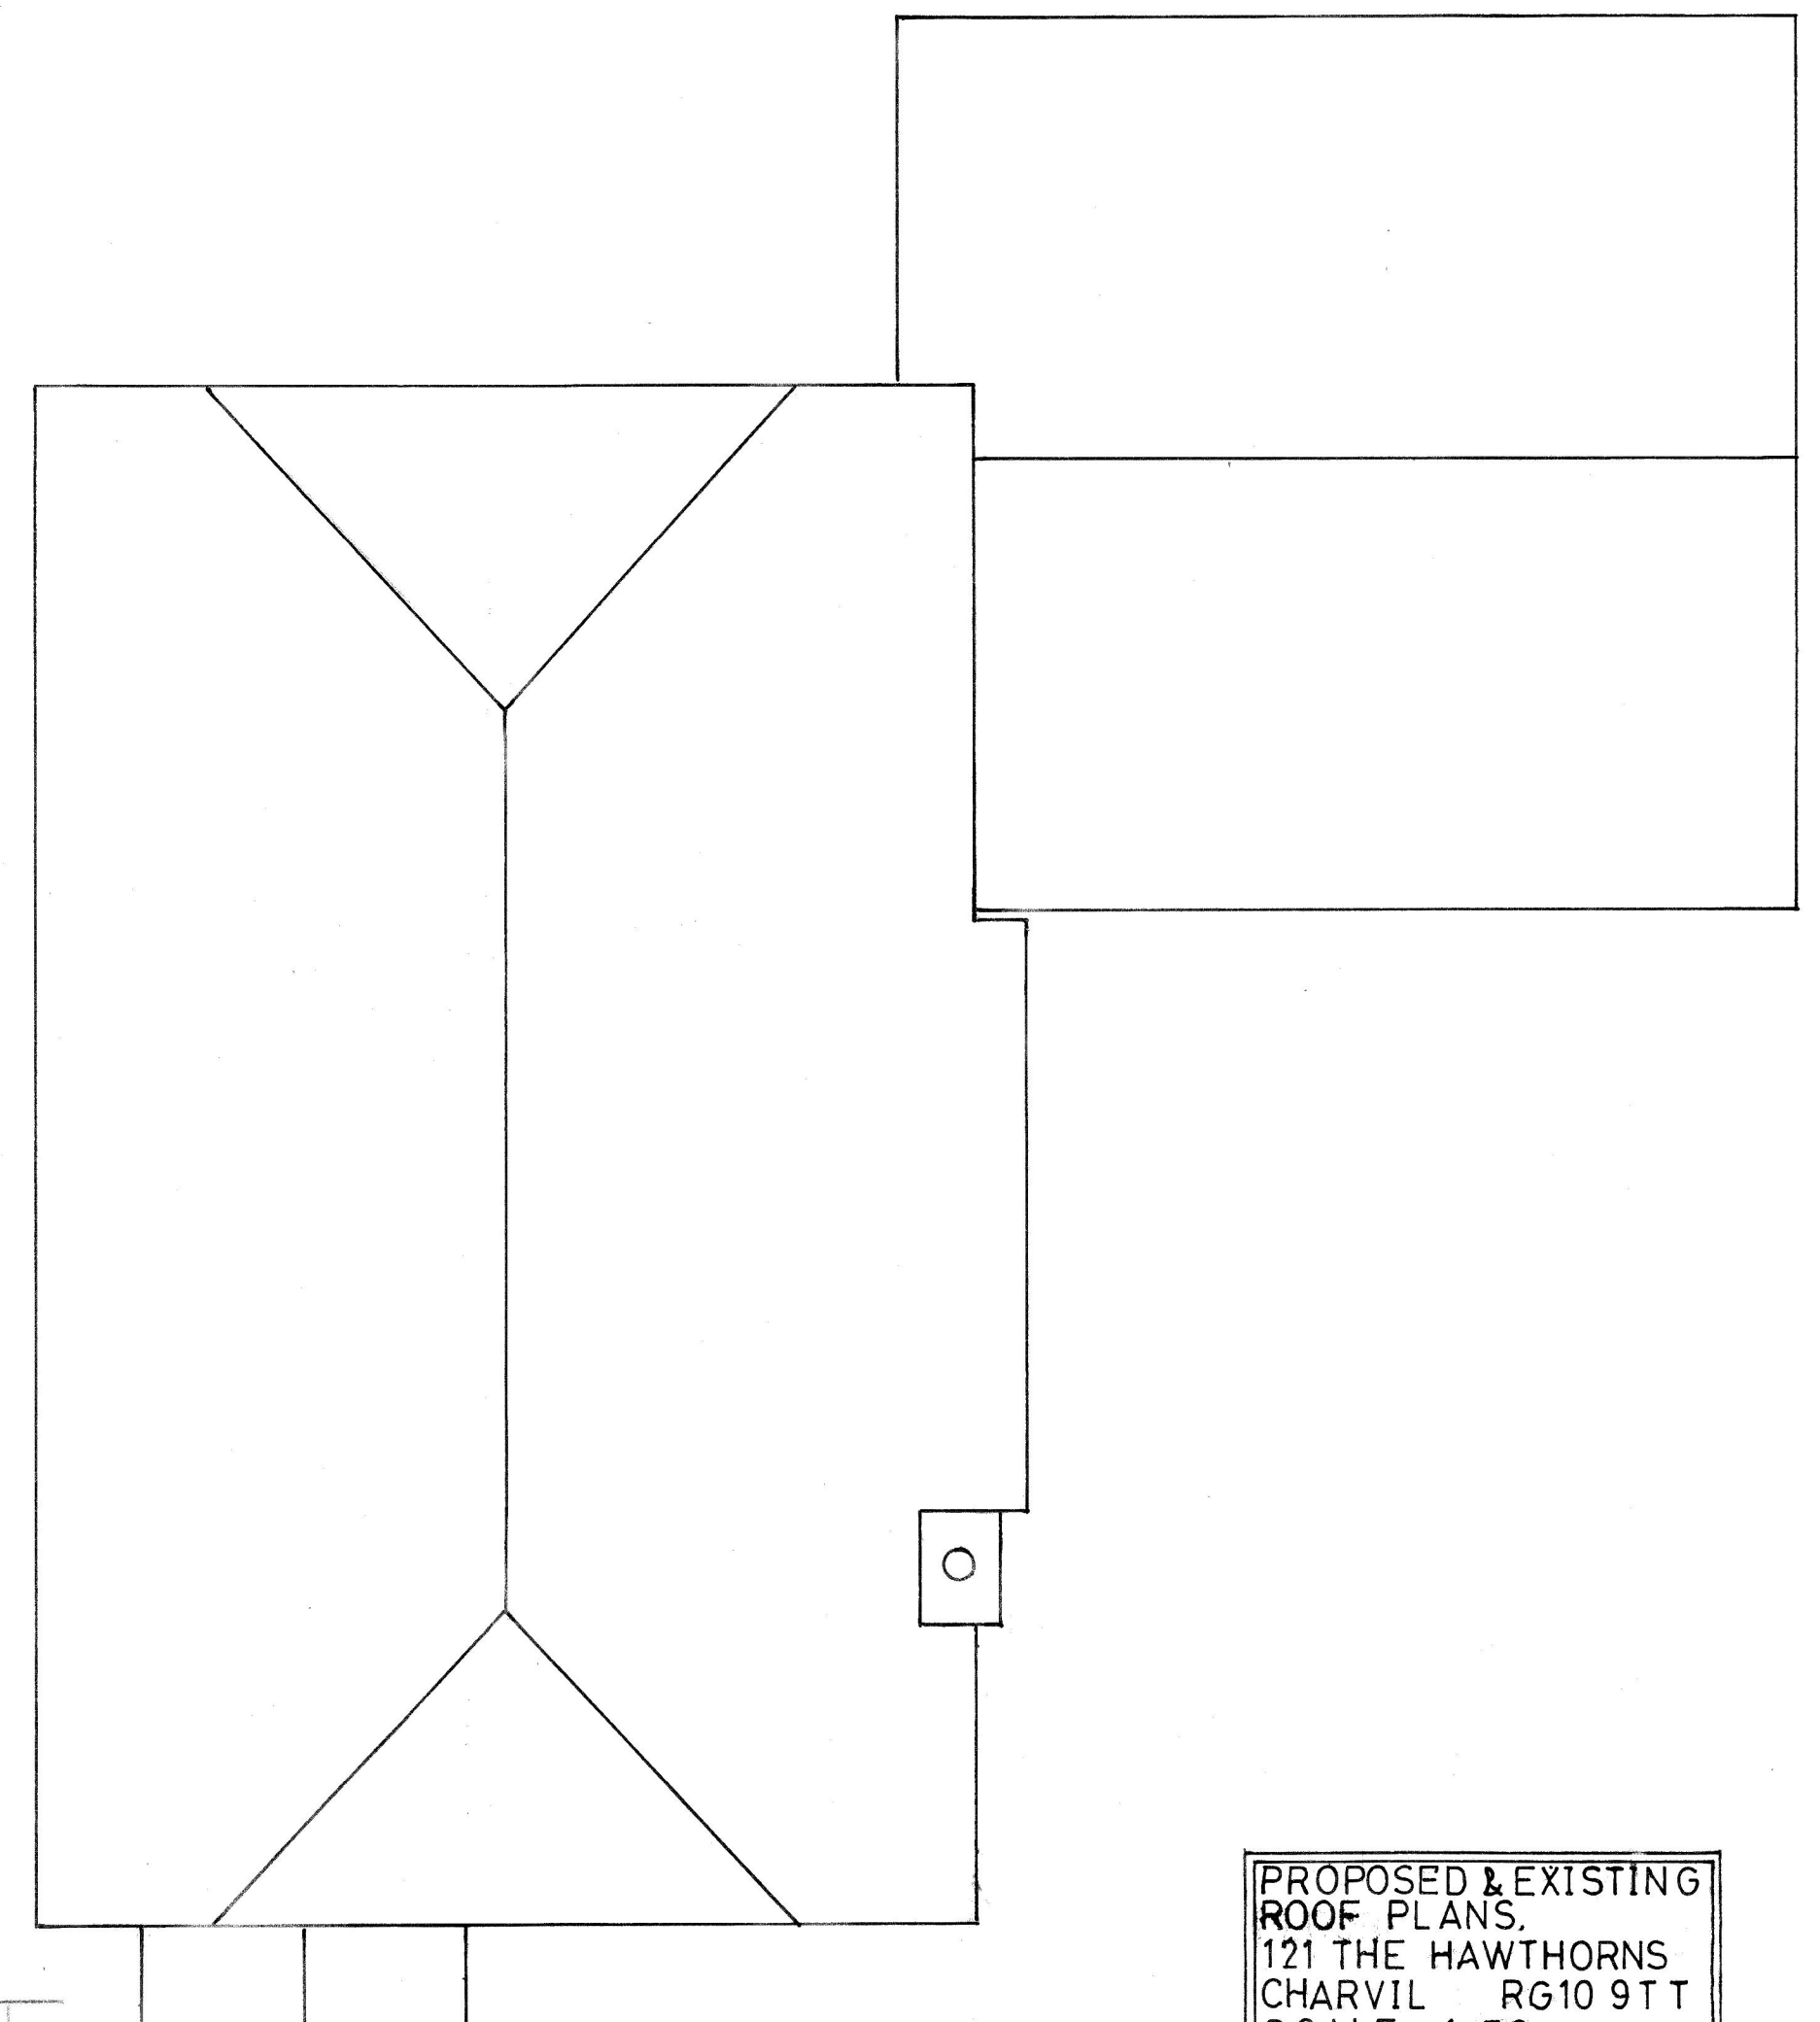

EXISTING ROOF

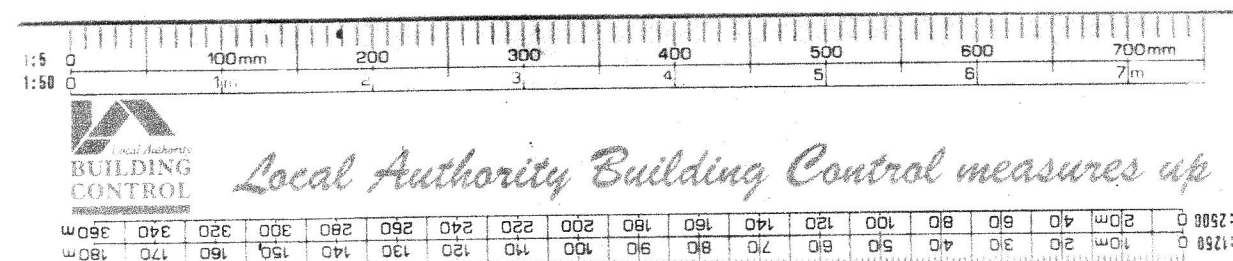

PROPOSED & EXISTING
ROOF PLANS.
121 THE HAWTHORNS
CHARVIL RG10 9TT
SCALE 1:50
Dwg. No. AMB/06A